


FINAL SURVEY NO.	SURVEYED PLOTTED TEMPLATE AREAS CHECKED	BY	DATE

ORIGINAL SURVEY NO.	SURVEYED PLOTTED TEMPLATE AREAS CHECKED	BY	DATE

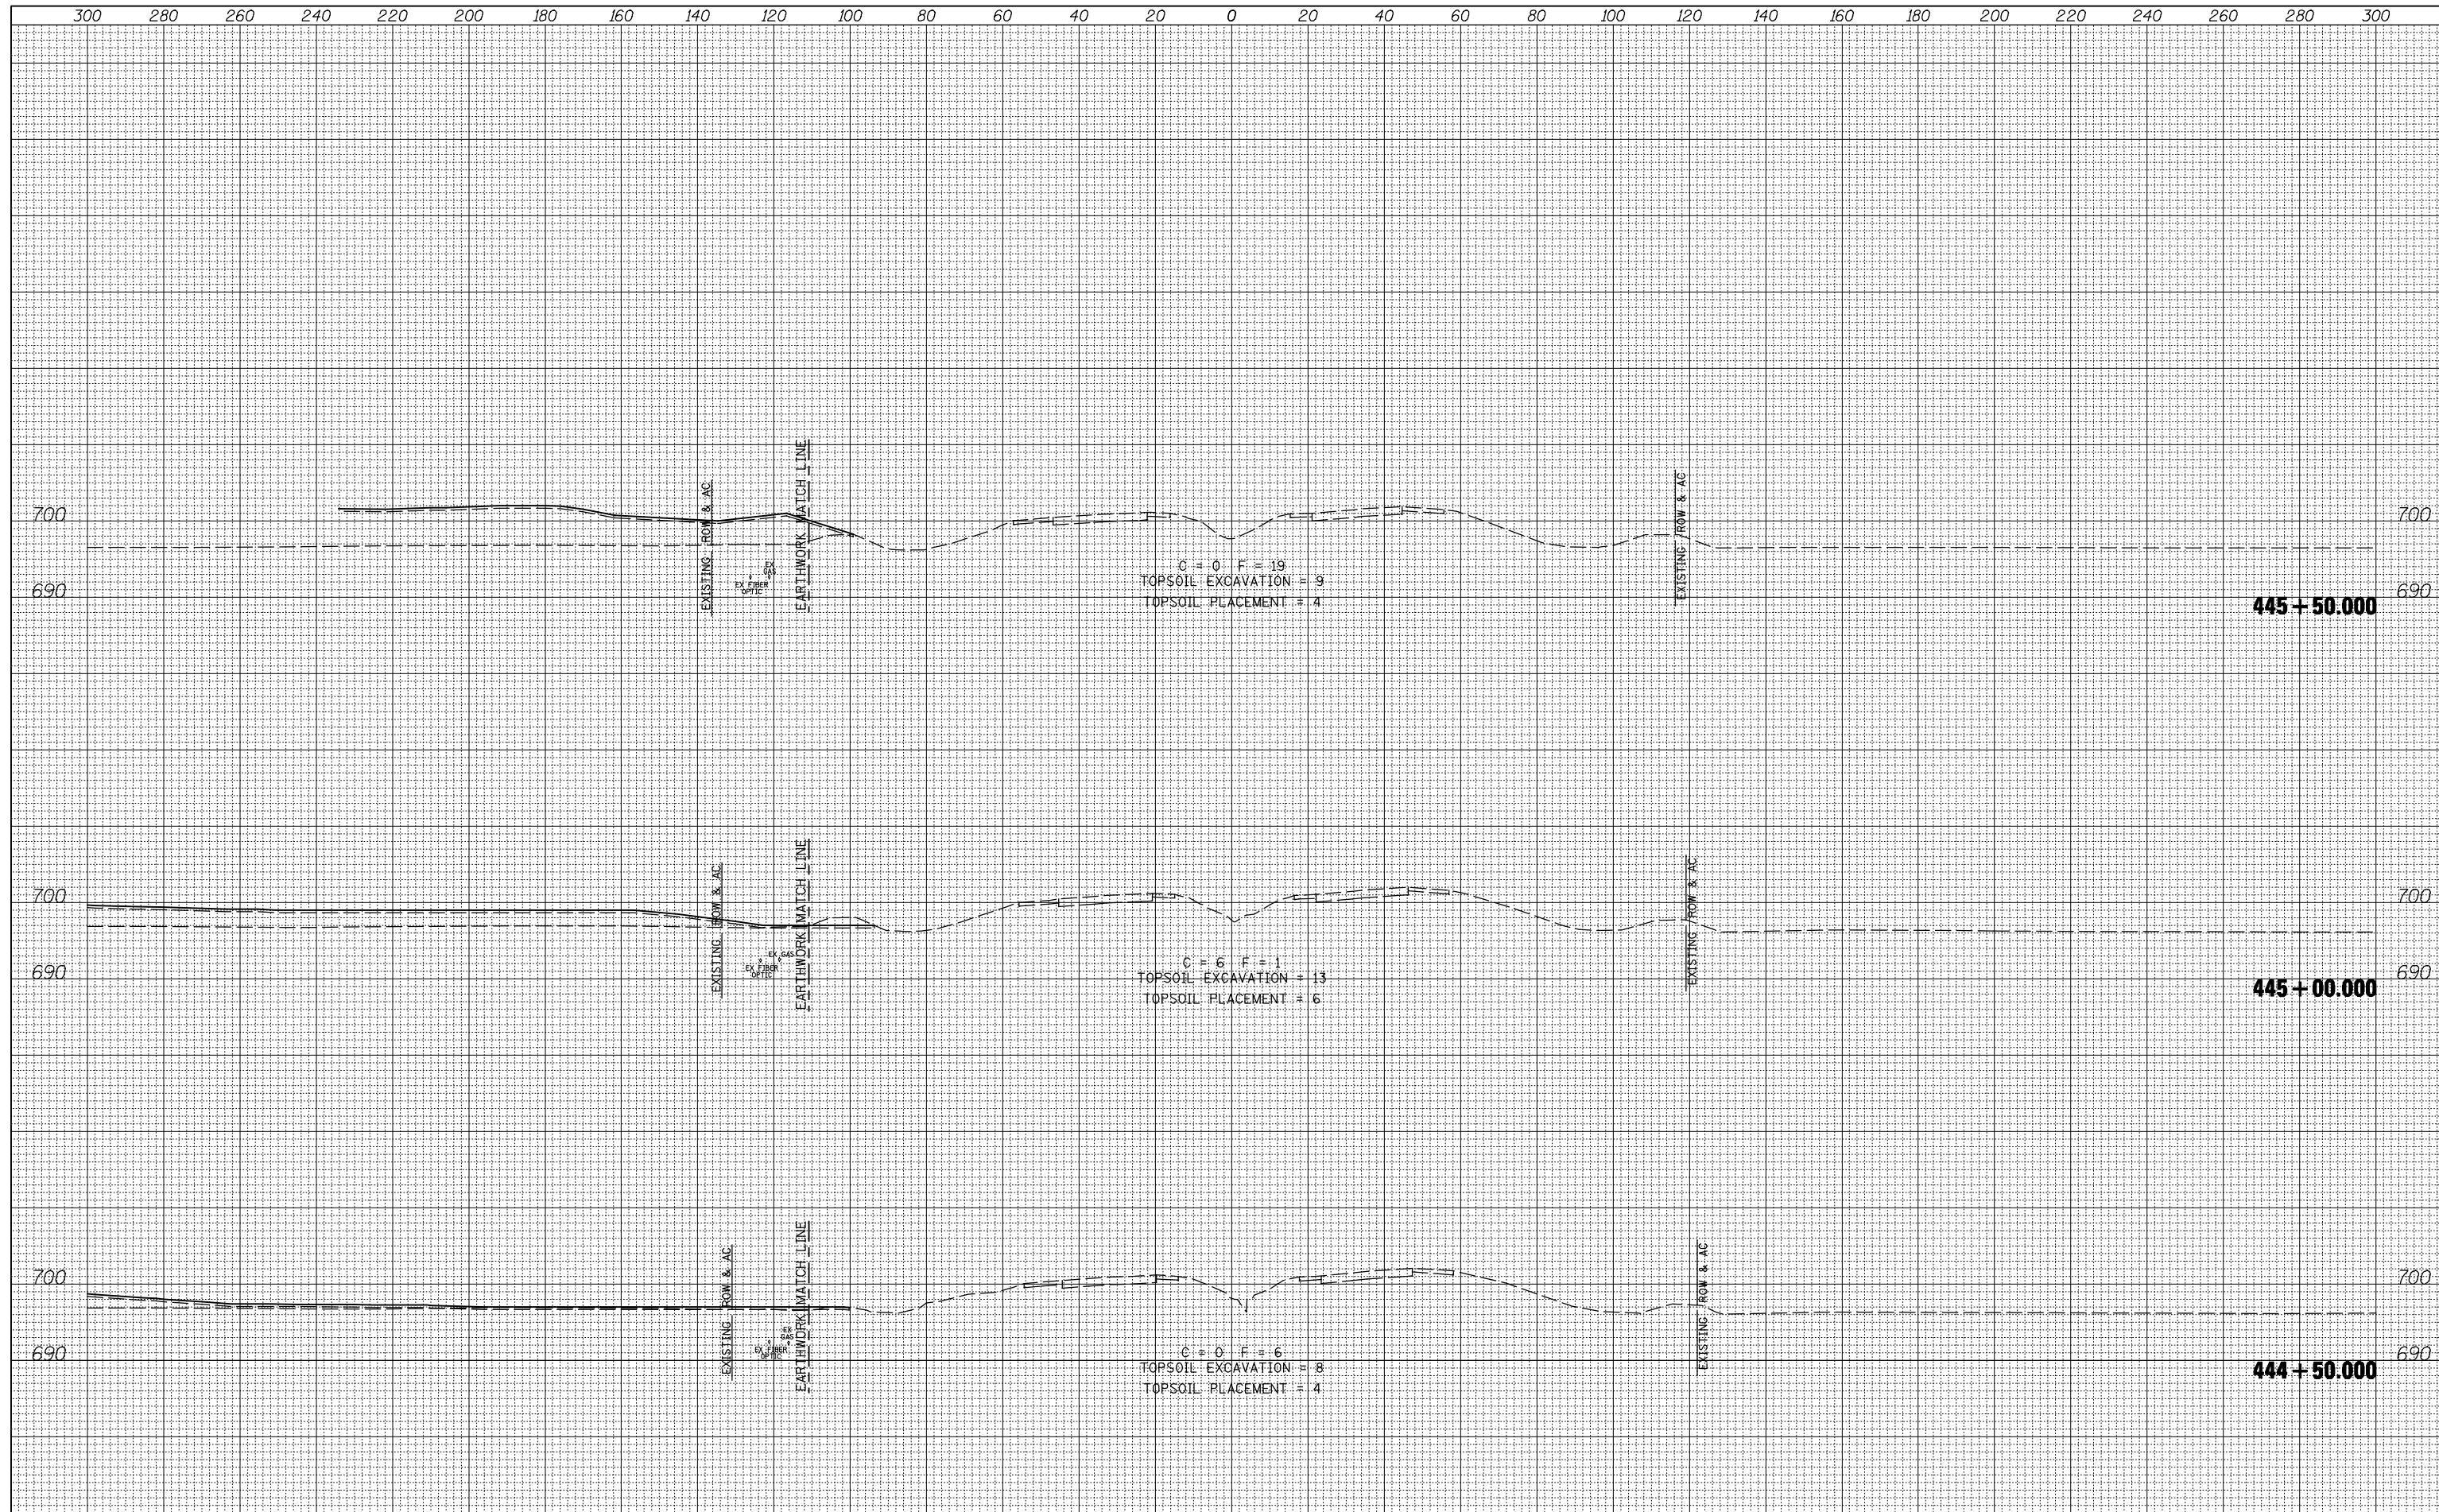

FILE NAME =
 \v\transportation\2891\grading plans\2891XSHEET_US67.dgn

USER NAME = jdeen
 DESIGNED - JRB
 DRAWN - TJD
 CHECKED - AWM
 DATE - 12-12-12

REVISED -
 REVISED -
 REVISED -
 REVISED -

**STATE OF ILLINOIS
 DEPARTMENT OF TRANSPORTATION**

**FAP 407 (IL RTE 336)
 CROSS SECTIONS - US RTE 67**

SCALE: $\frac{1"}{40'} = \frac{20"}{160'} = \frac{10"}{80'}$ H V
 SHEET NO. 2 OF 17 SHEETS STA. 444+50.000 TO STA. 445+50.000

F.A.P. RTE.	SECTION	COUNTY	TOTAL SHEETS	SHEET NO.
407	(55-3)A	McDONOUGH	671	617
			CONTRACT NO.	68A42

ILLINOIS FED. AID PROJECT