


DATE	
BY	
SURVEYED	
PLOTTED	
TEMPLATE	
NOTE BOOK	
AREAS CHECKED	
NO.	

DATE	
BY	
SURVEYED	
PLOTTED	
TEMPLATE	
NOTE BOOK	
AREAS CHECKED	
NO.	

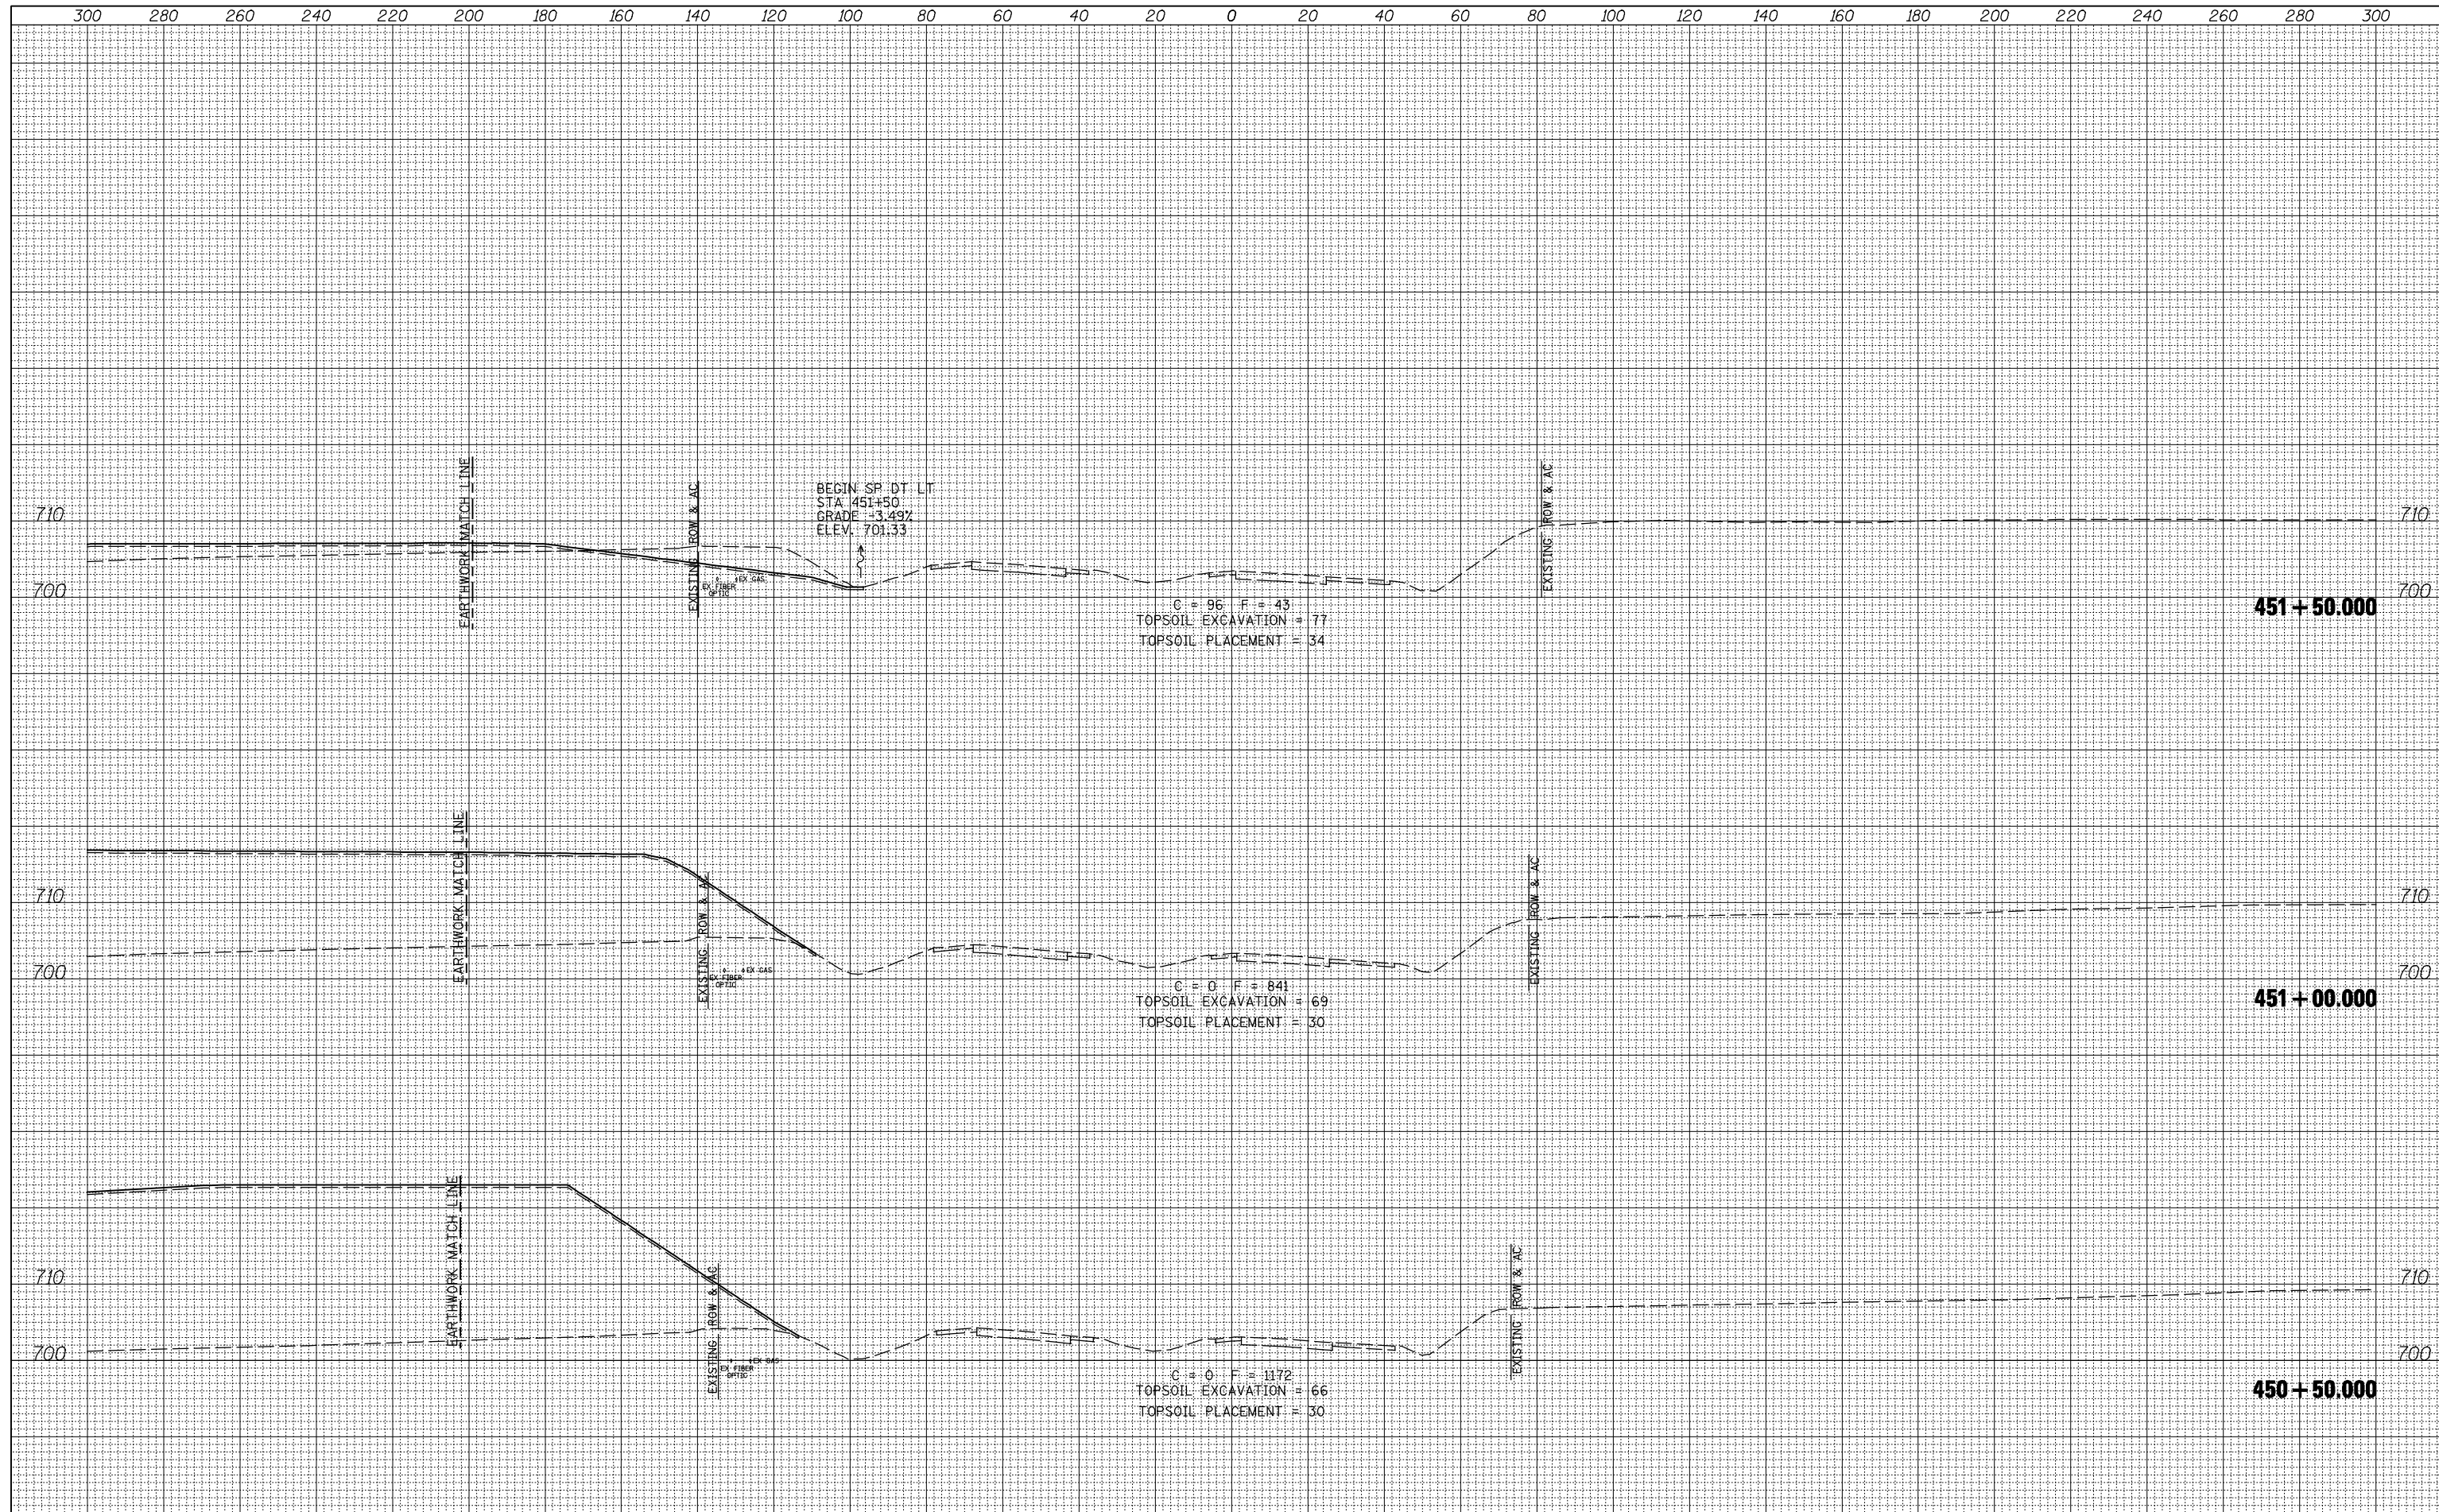

FILE NAME =  
 v:\transportation\2891\grading plans\2891XSHEET\_US67.dgn

USER NAME = jdeen  
 DESIGNED - JRB  
 DRAWN - TJD  
 CHECKED - AWM  
 DATE - 12-12-12

REVISED -  
 REVISED -  
 REVISED -  
 REVISED -

**STATE OF ILLINOIS  
 DEPARTMENT OF TRANSPORTATION**

**FAP 407 (IL RTE 336)  
 CROSS SECTIONS - US RTE 67**

SCALE:  $\frac{1"}{20'} H$   $\frac{1"}{40'} V$  SHEET NO. 6 OF 17 SHEETS STA. 450+50.000 TO STA. 451+50.000

F.A.P. RTE.	SECTION	COUNTY	TOTAL SHEETS	SHEET NO.
407	(55-3)A	McDONOUGH	671	621
			CONTRACT NO. 68A42	
ILLINOIS FED. AID PROJECT				