


DATE	
BY	
FINAL SURVEY	SURVEYED
NOTE BOOK	PLOTTED
NO.	TEMPLATE
	AREAS CHECKED

DATE	
BY	
ORIGINAL SURVEY	SURVEYED
NOTE BOOK	PLOTTED
NO.	TEMPLATE
	AREAS CHECKED

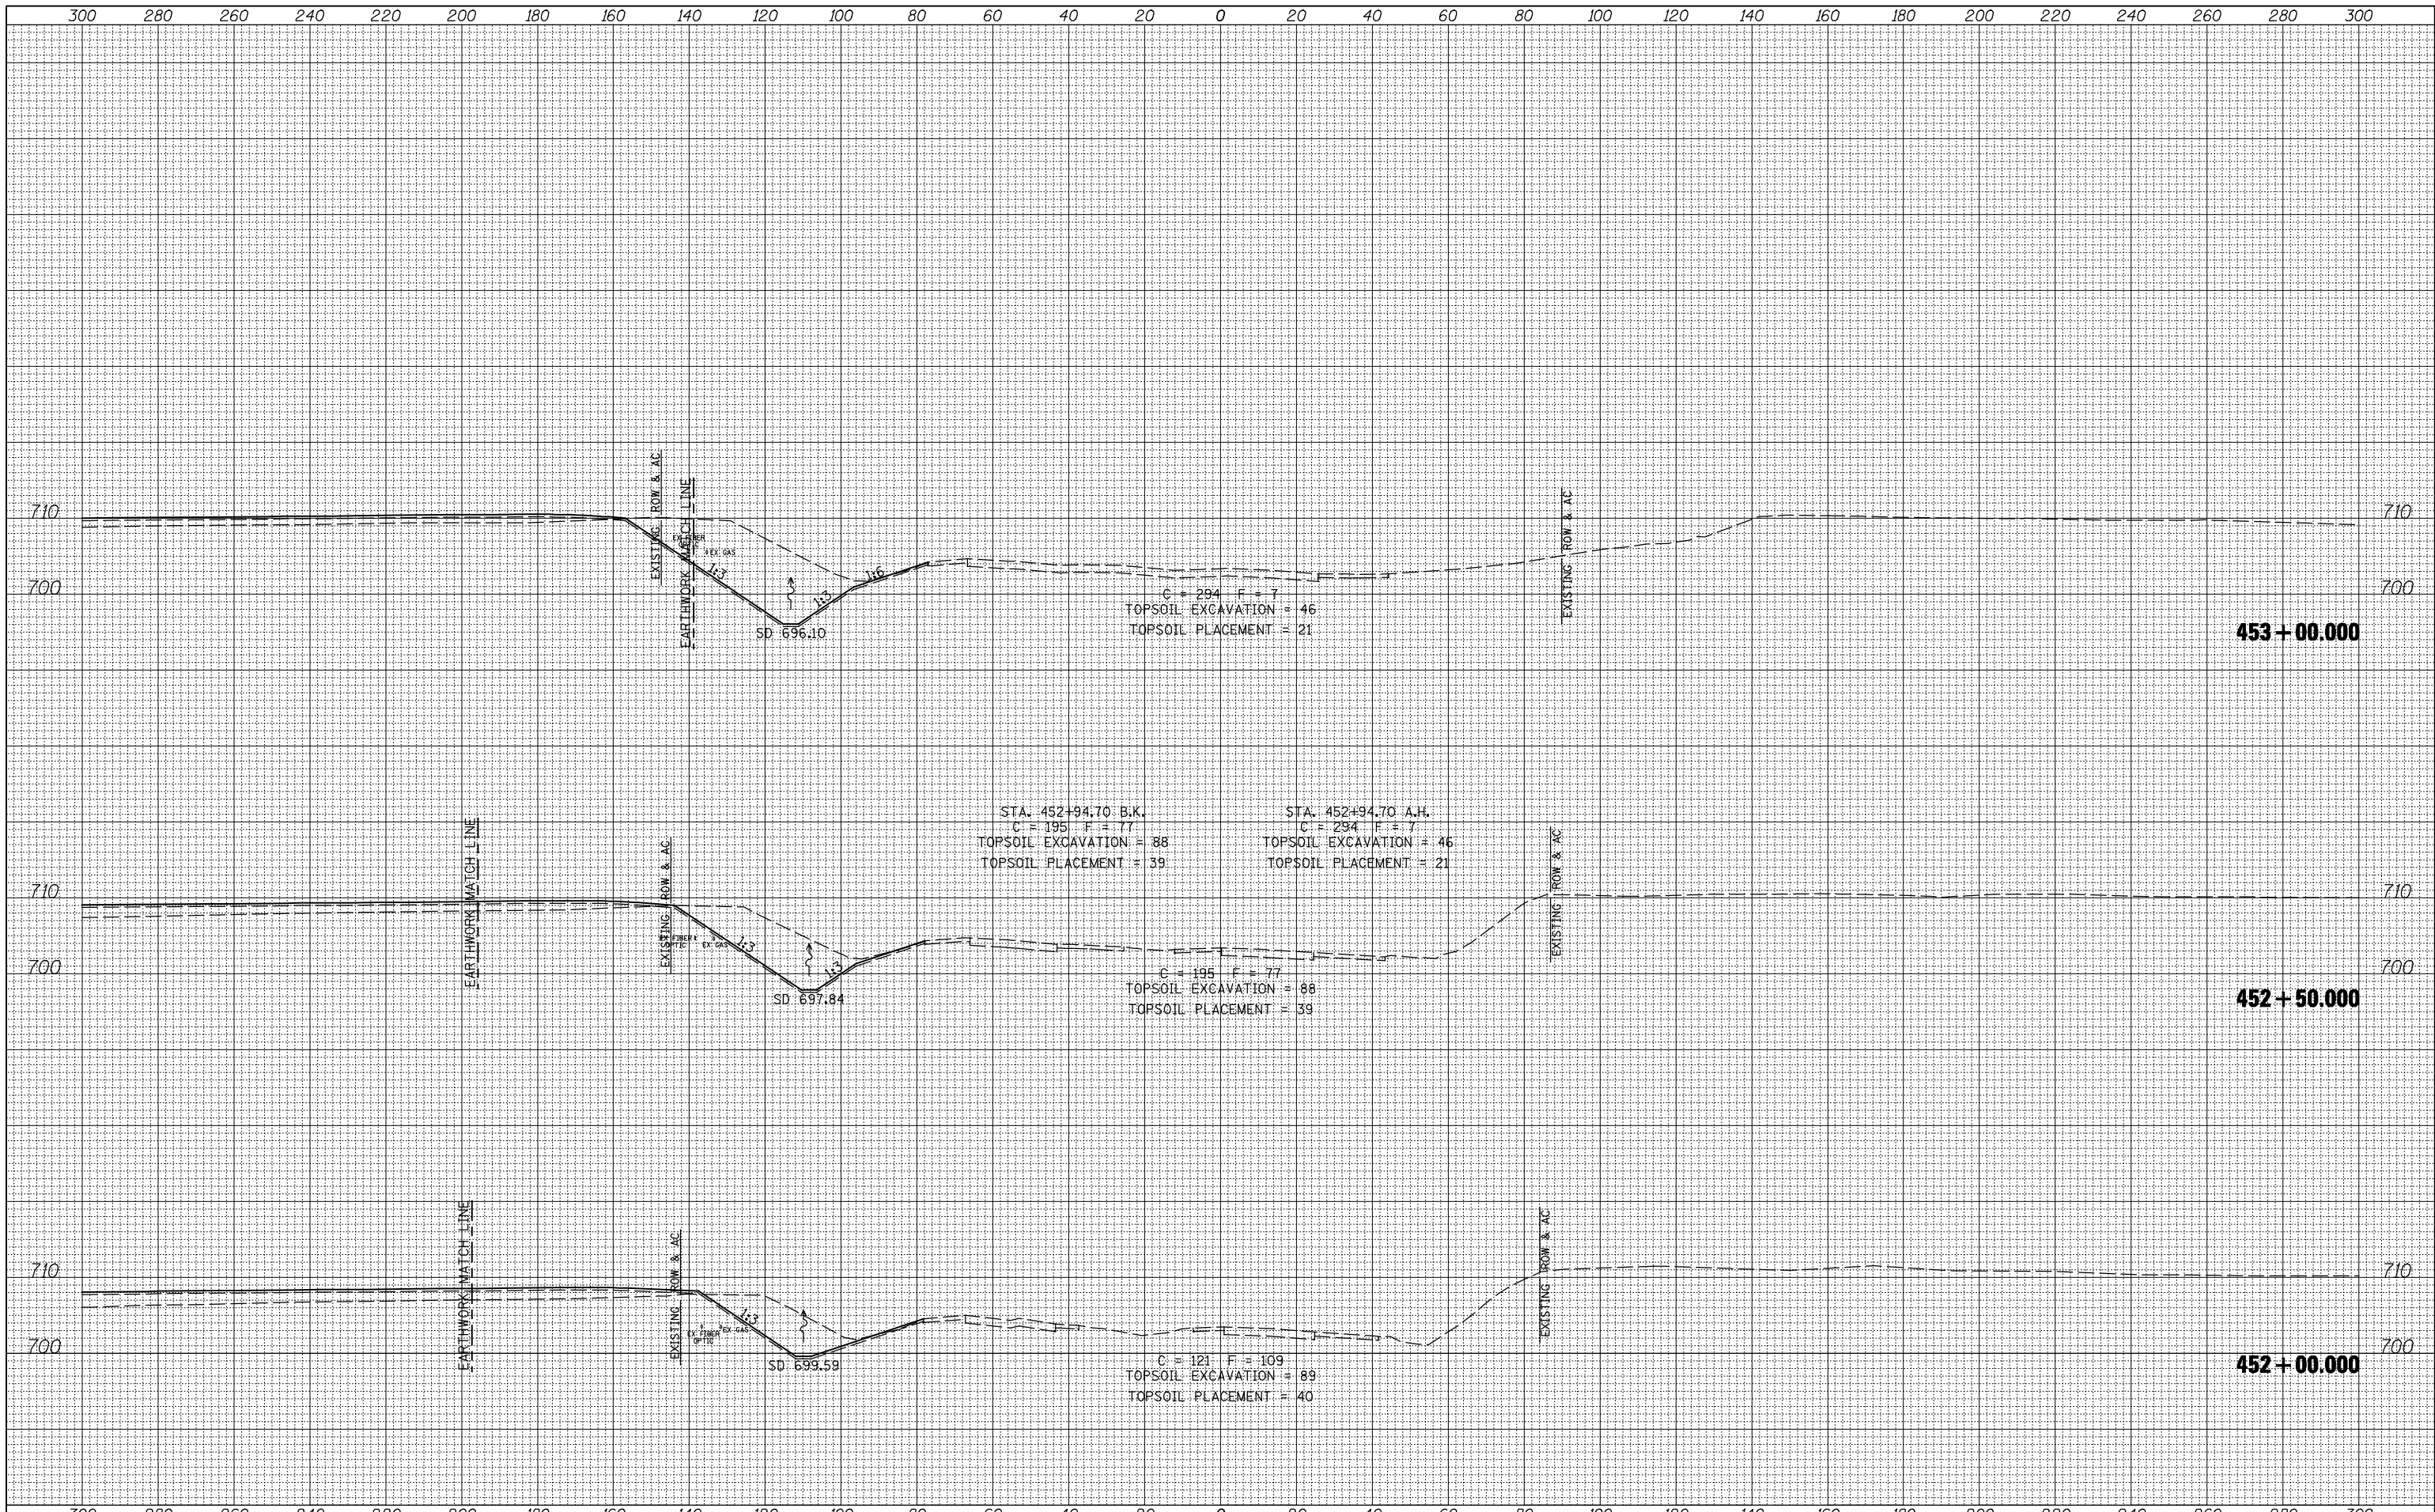

FILE NAME =	USER NAME = jdeen	DESIGNED - JRB	REVISED -	STATE OF ILLINOIS DEPARTMENT OF TRANSPORTATION	FAP 407 (IL RTE 336) CROSS SECTIONS - US RTE 67	F.A.P. RTE. 407 SECTION (55-3)A COUNTY McDONOUGH CONTRACT NO. 68A42	TOTAL SHEETS 671 SHEET NO. 622
vi:\transportation\2891\grading plans\2891XSHEET_US67.dgn		DRAWN - TJD	REVISED -				
PLOT SCALE = 40.00' / IN.		CHECKED - AWM	REVISED -				
PLOT DATE = 12/12/2012		DATE - 12-12-12	REVISED -				
SCALE: 1"=20' H, 1"=10' V				SHEET NO. 7 OF 17 SHEETS		STA. 452+00.000 TO STA. 453+00.000	
ILLINOIS FED. AID PROJECT							