


|              |               |
|--------------|---------------|
| DATE         |               |
| BY           |               |
| FINAL SURVEY | SURVEYED      |
| NOTE BOOK    | PLOTTED       |
| NO.          | TEMPLATE      |
|              | AREAS CHECKED |

|                 |               |
|-----------------|---------------|
| DATE            |               |
| BY              |               |
| ORIGINAL SURVEY | SURVEYED      |
| NOTE BOOK       | PLOTTED       |
| NO.             | TEMPLATE      |
|                 | AREAS CHECKED |

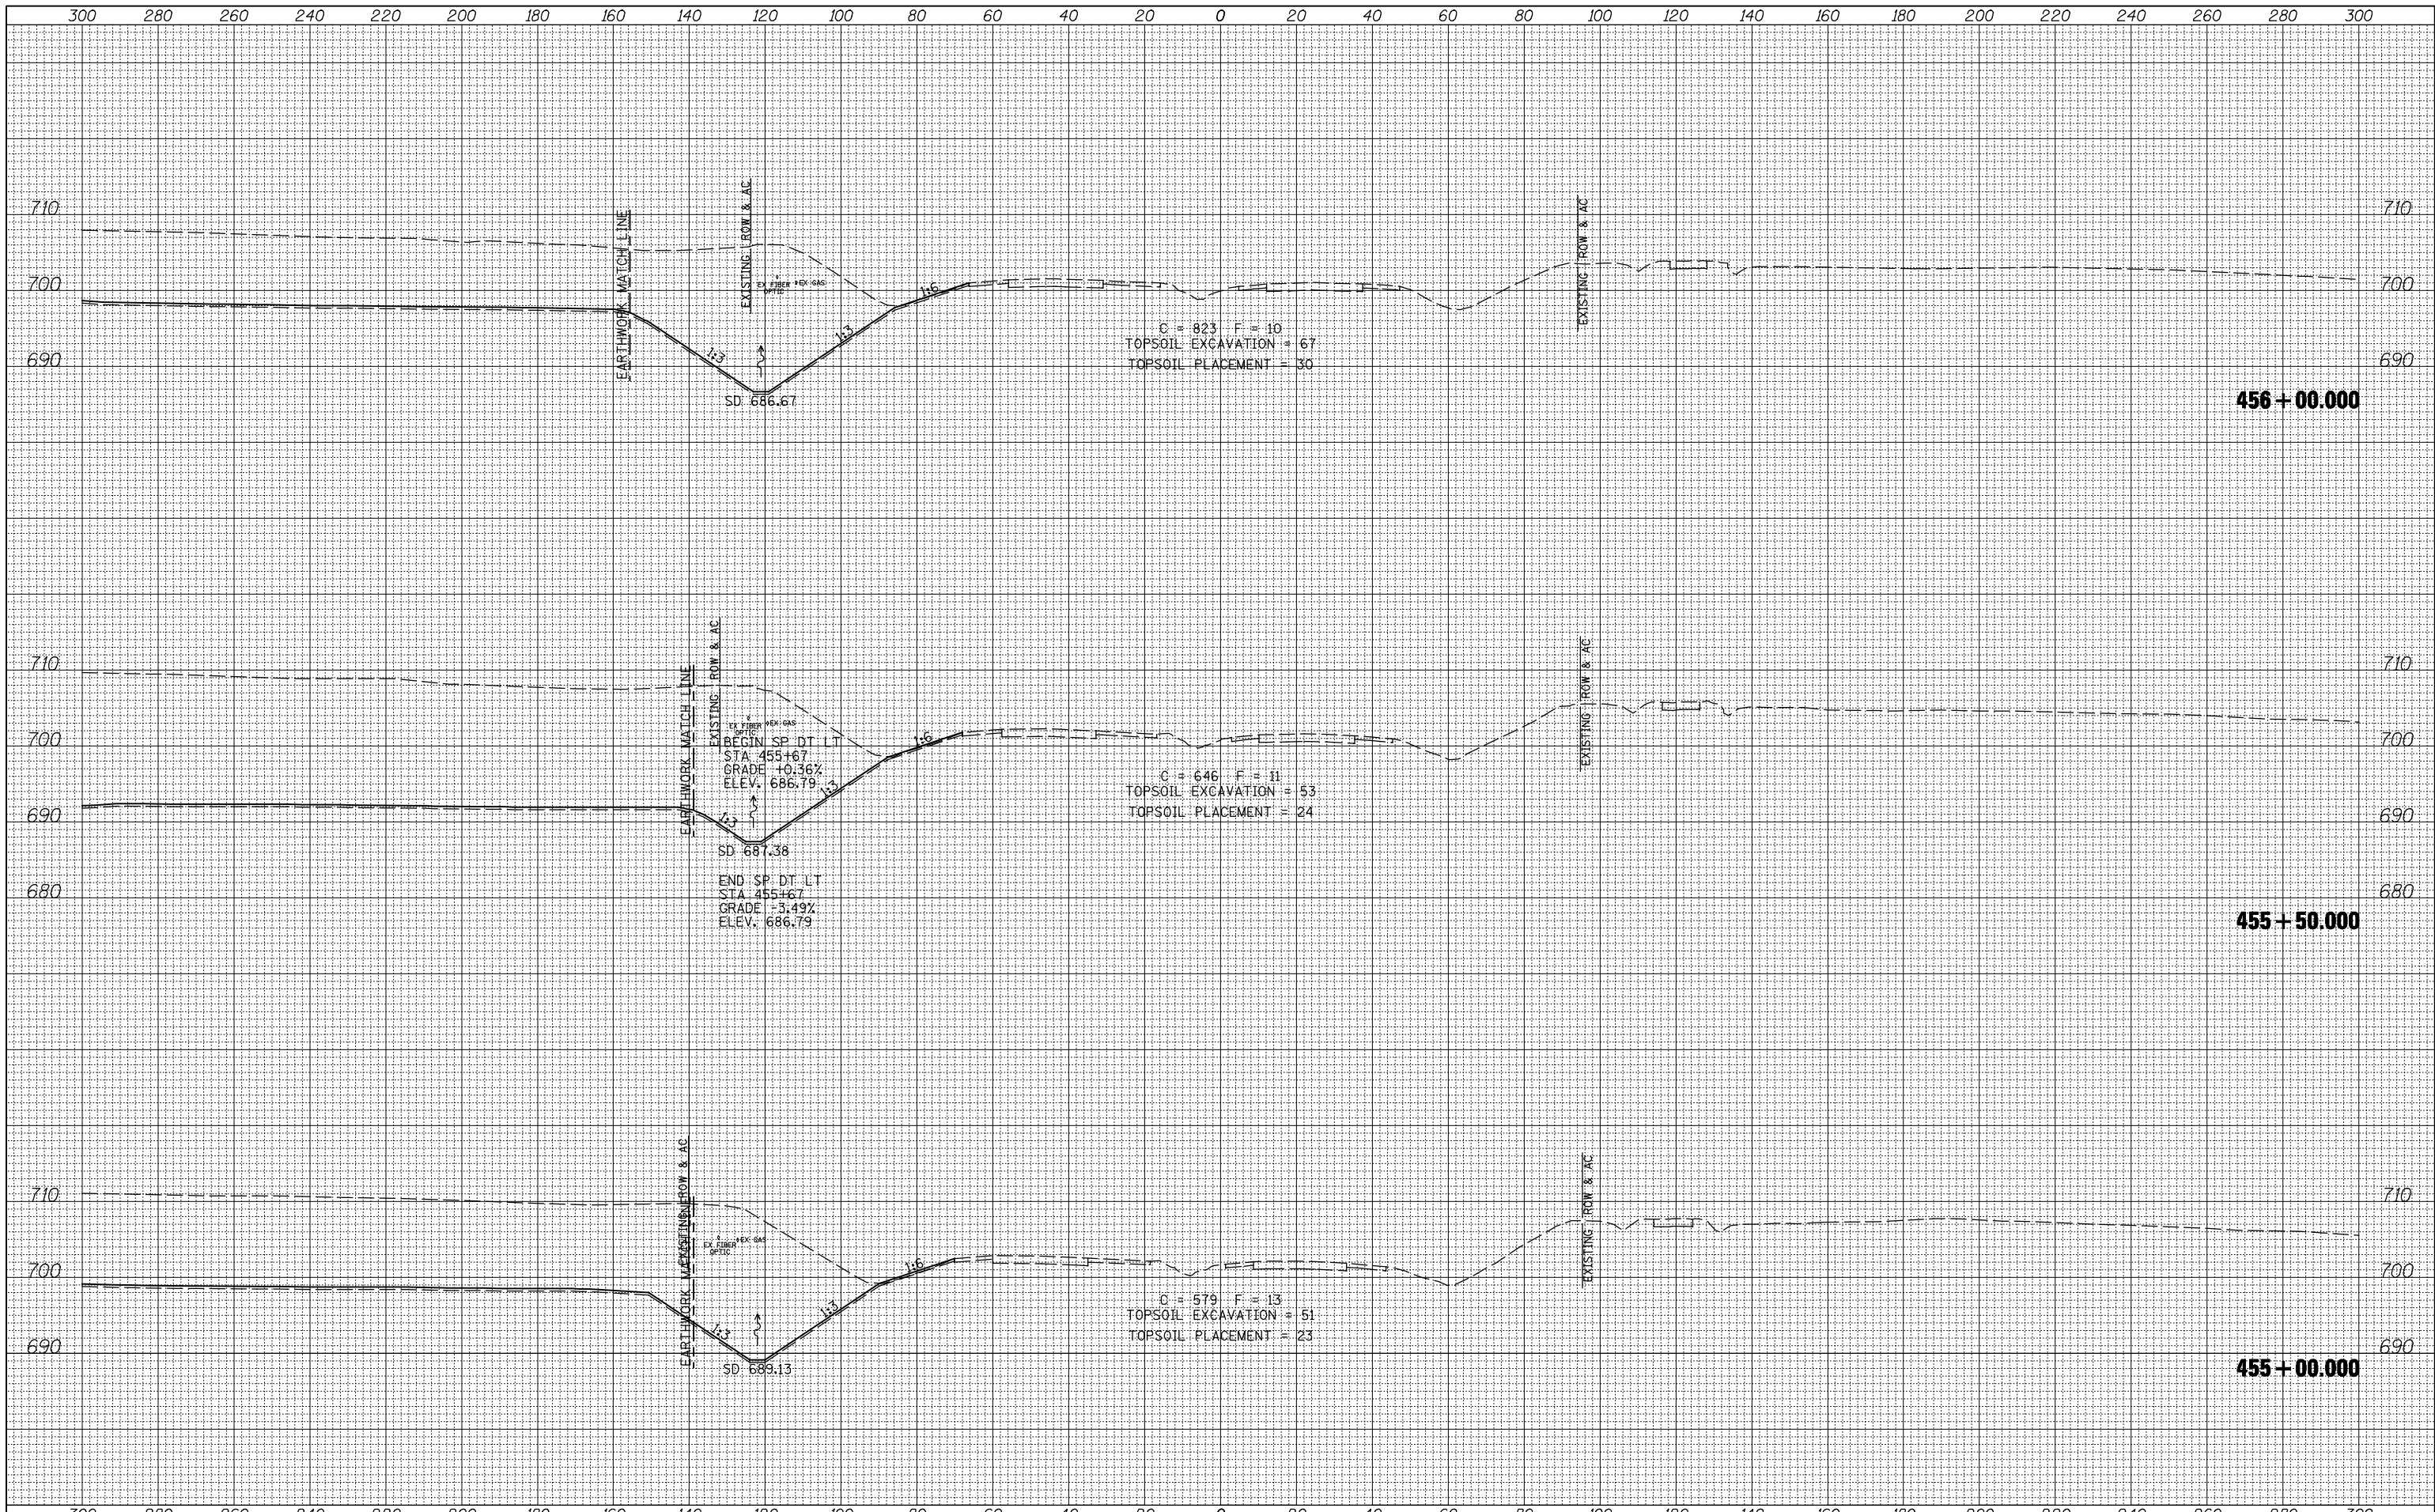

|                                                           |                   |                 |           |
|-----------------------------------------------------------|-------------------|-----------------|-----------|
| FILE NAME =                                               | USER NAME = jdeen | DESIGNED - JRB  | REVISED - |
| vi:\transportation\2891\grading plans\2891XSHEET_US67.dgn |                   | DRAWN - TJD     | REVISED - |
|                                                           |                   | CHECKED - AWM   | REVISED - |
|                                                           |                   | DATE - 12-12-12 | REVISED - |

**STATE OF ILLINOIS  
DEPARTMENT OF TRANSPORTATION**

**FAP 407 (IL RTE 336)  
CROSS SECTIONS - US RTE 67**

SCALE:  $\frac{1"}{40'} = \frac{20'}{1"} = \frac{H}{V}$  SHEET NO. 9 OF 17 SHEETS STA. 455+00.000 TO STA. 456+00.000

| F.A.P. RTE. | SECTION | COUNTY    | TOTAL SHEETS       | SHEET NO. |
|-------------|---------|-----------|--------------------|-----------|
| 407         | (55-3)A | McDONOUGH | 671                | 624       |
|             |         |           | CONTRACT NO. 68A42 |           |