


DATE	
BY	
ORIGINAL SURVEY	
SURVEYED	
PLOTTED	
TEMPLATE	
AREAS CHECKED	
NO.	

DATE	
BY	
ORIGINAL SURVEY	
SURVEYED	
PLOTTED	
TEMPLATE	
AREAS CHECKED	
NO.	

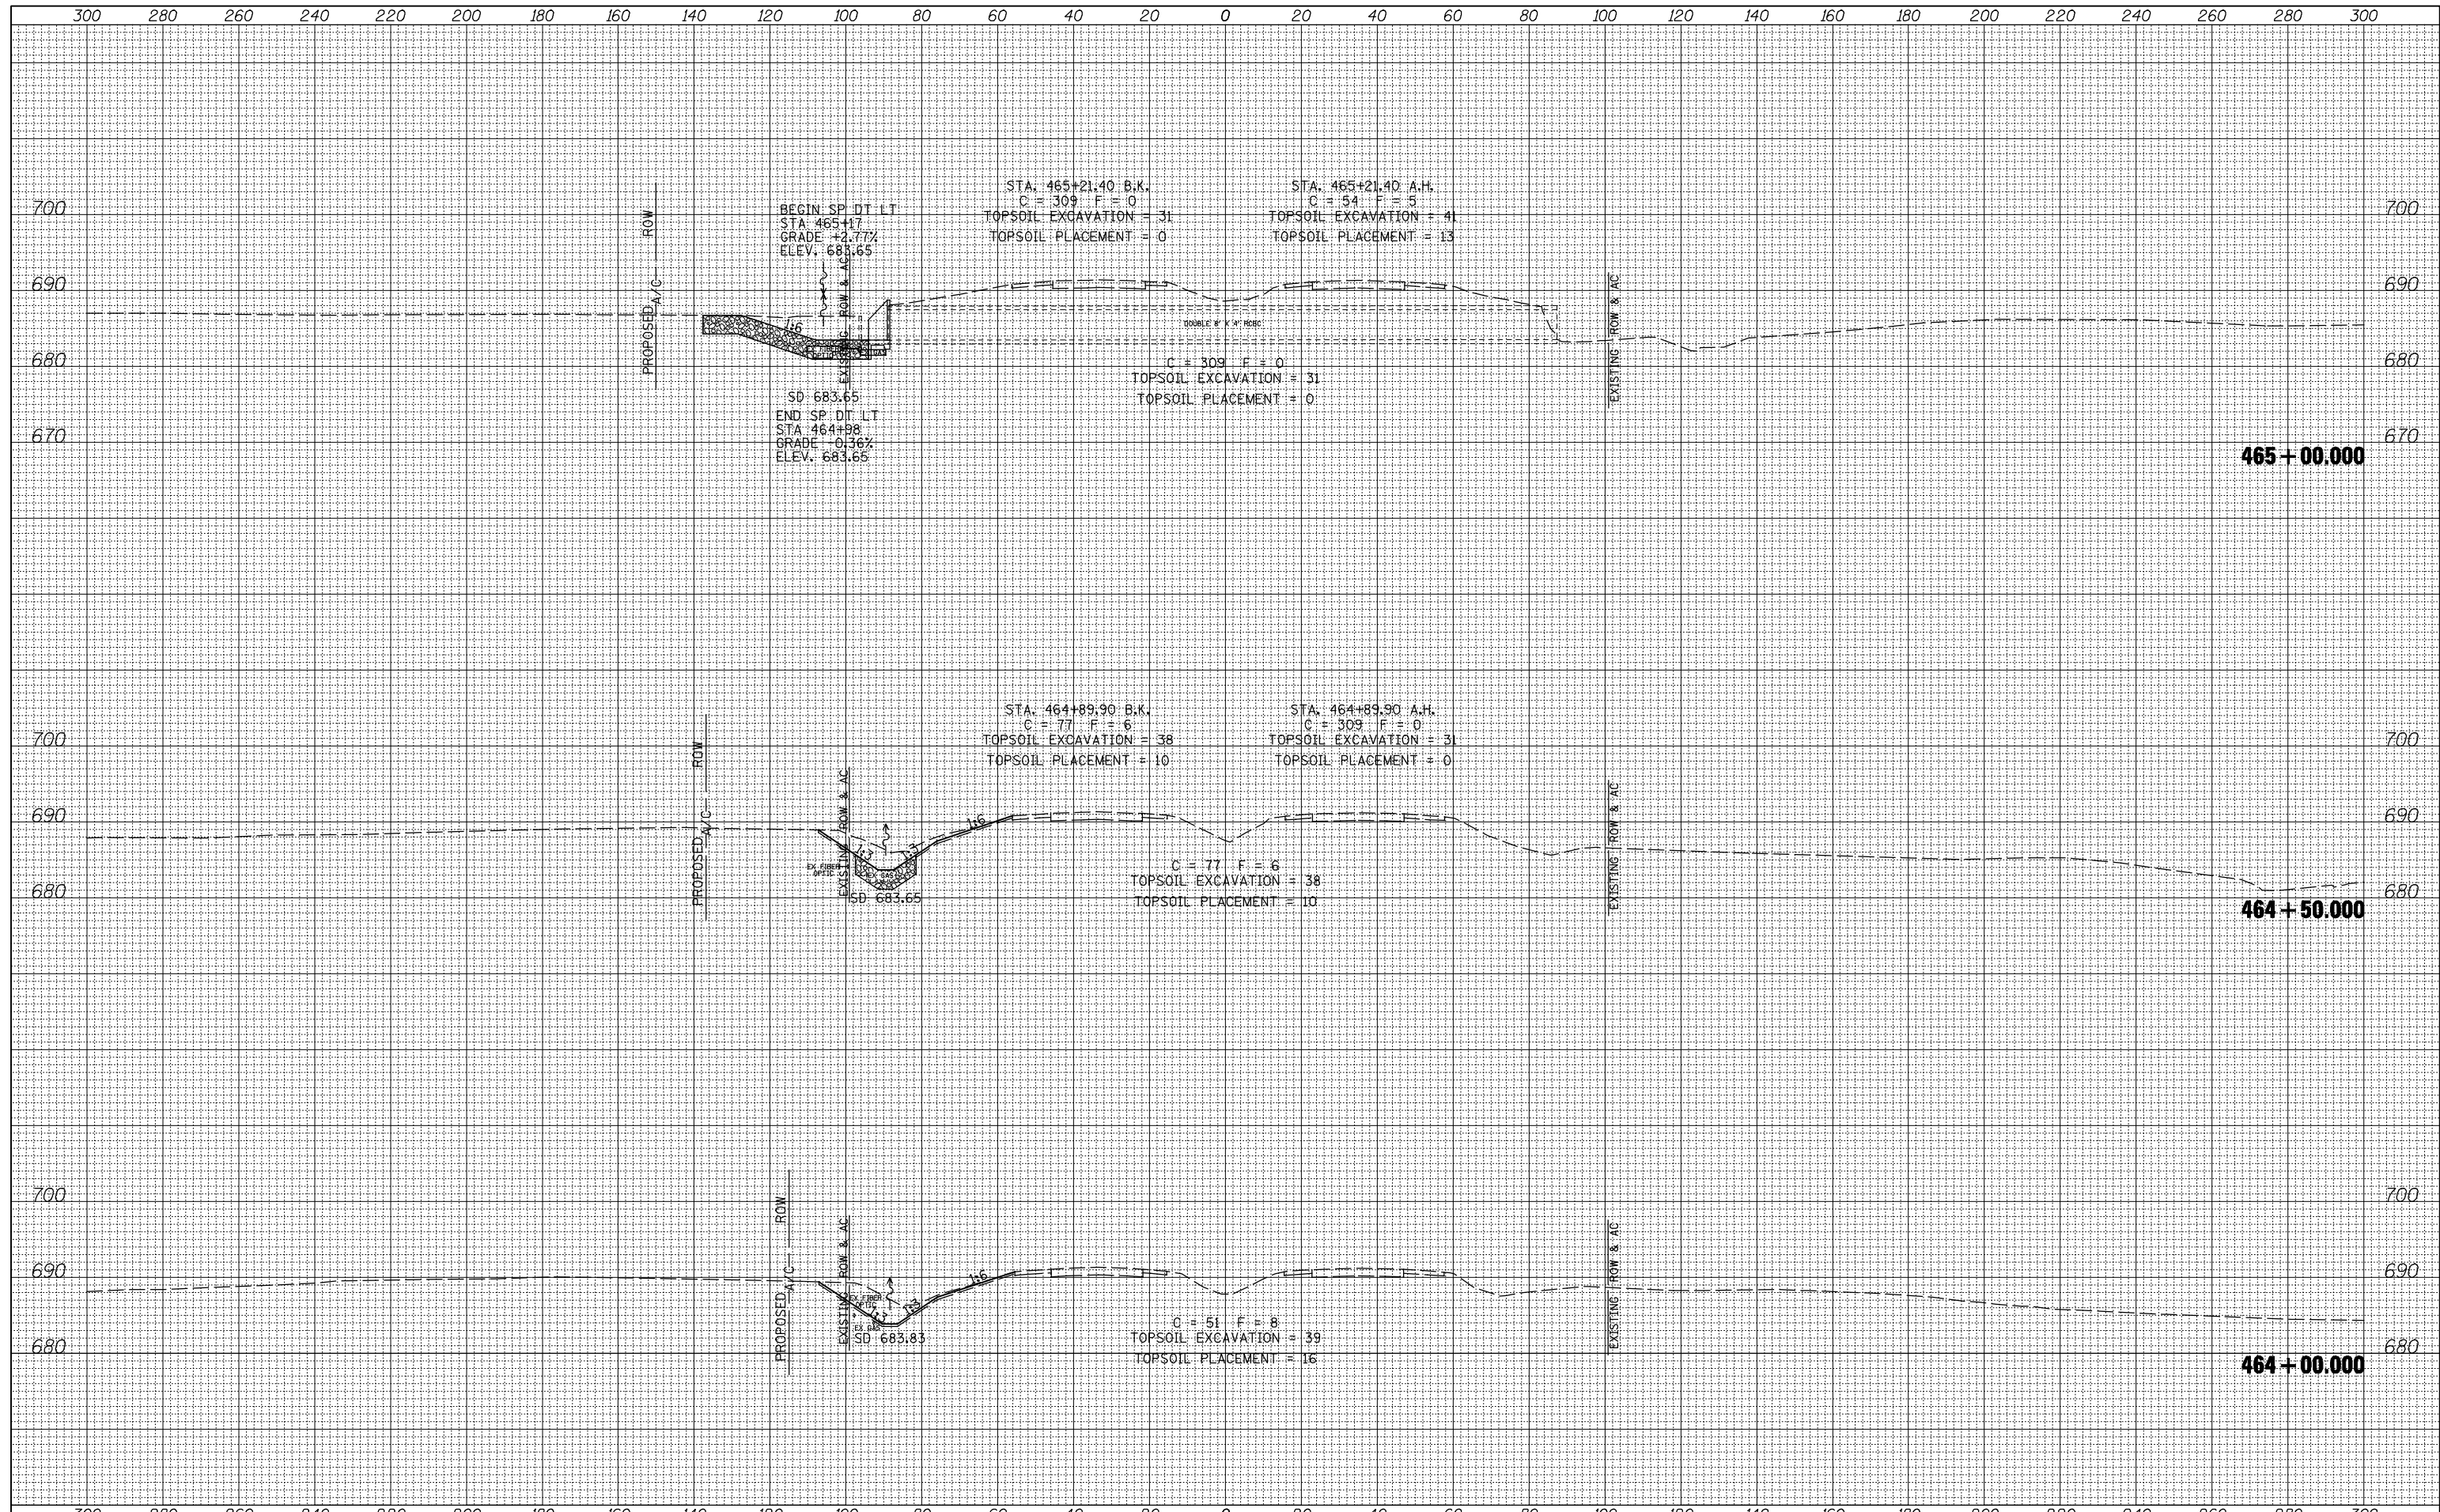

FILE NAME =	USER NAME = jdeen	DESIGNED - JRB	REVISED -	F.A.P. RTE. 407	SECTION (55-3)A	COUNTY McDONOUGH	TOTAL SHEETS 671	SHEET NO. 630
vi:\transportation\2891\grading plans\2891XSHEET_US67.dgn		DRAWN - TJD	REVISED -	FAP 407 (IL RTE 336) CROSS SECTIONS - US RTE 67			CONTRACT NO. 68A42	
PLOT SCALE = 40.00' / IN.		CHECKED - AWM	REVISED -	SCALE: 1"=20' H, 1"=10' V	SHEET NO. 15 OF 17 SHEETS	STA. 464+00.000 TO STA. 465+00.000	ILLINOIS FED. AID PROJECT	
PLOT DATE = 12/12/2012		DATE - 12-12-12	REVISED -	STATE OF ILLINOIS DEPARTMENT OF TRANSPORTATION				