


|    |      |
|----|------|
| BY | DATE |
|    |      |
|    |      |
|    |      |
|    |      |
|    |      |

|                 |               |    |      |
|-----------------|---------------|----|------|
| ORIGINAL SURVEY | SURVEYED      | BY | DATE |
| NOTE BOOK       | PLOTTED       |    |      |
|                 | TEMPLATE      |    |      |
|                 | AREAS CHECKED |    |      |
|                 |               |    |      |
|                 |               |    |      |

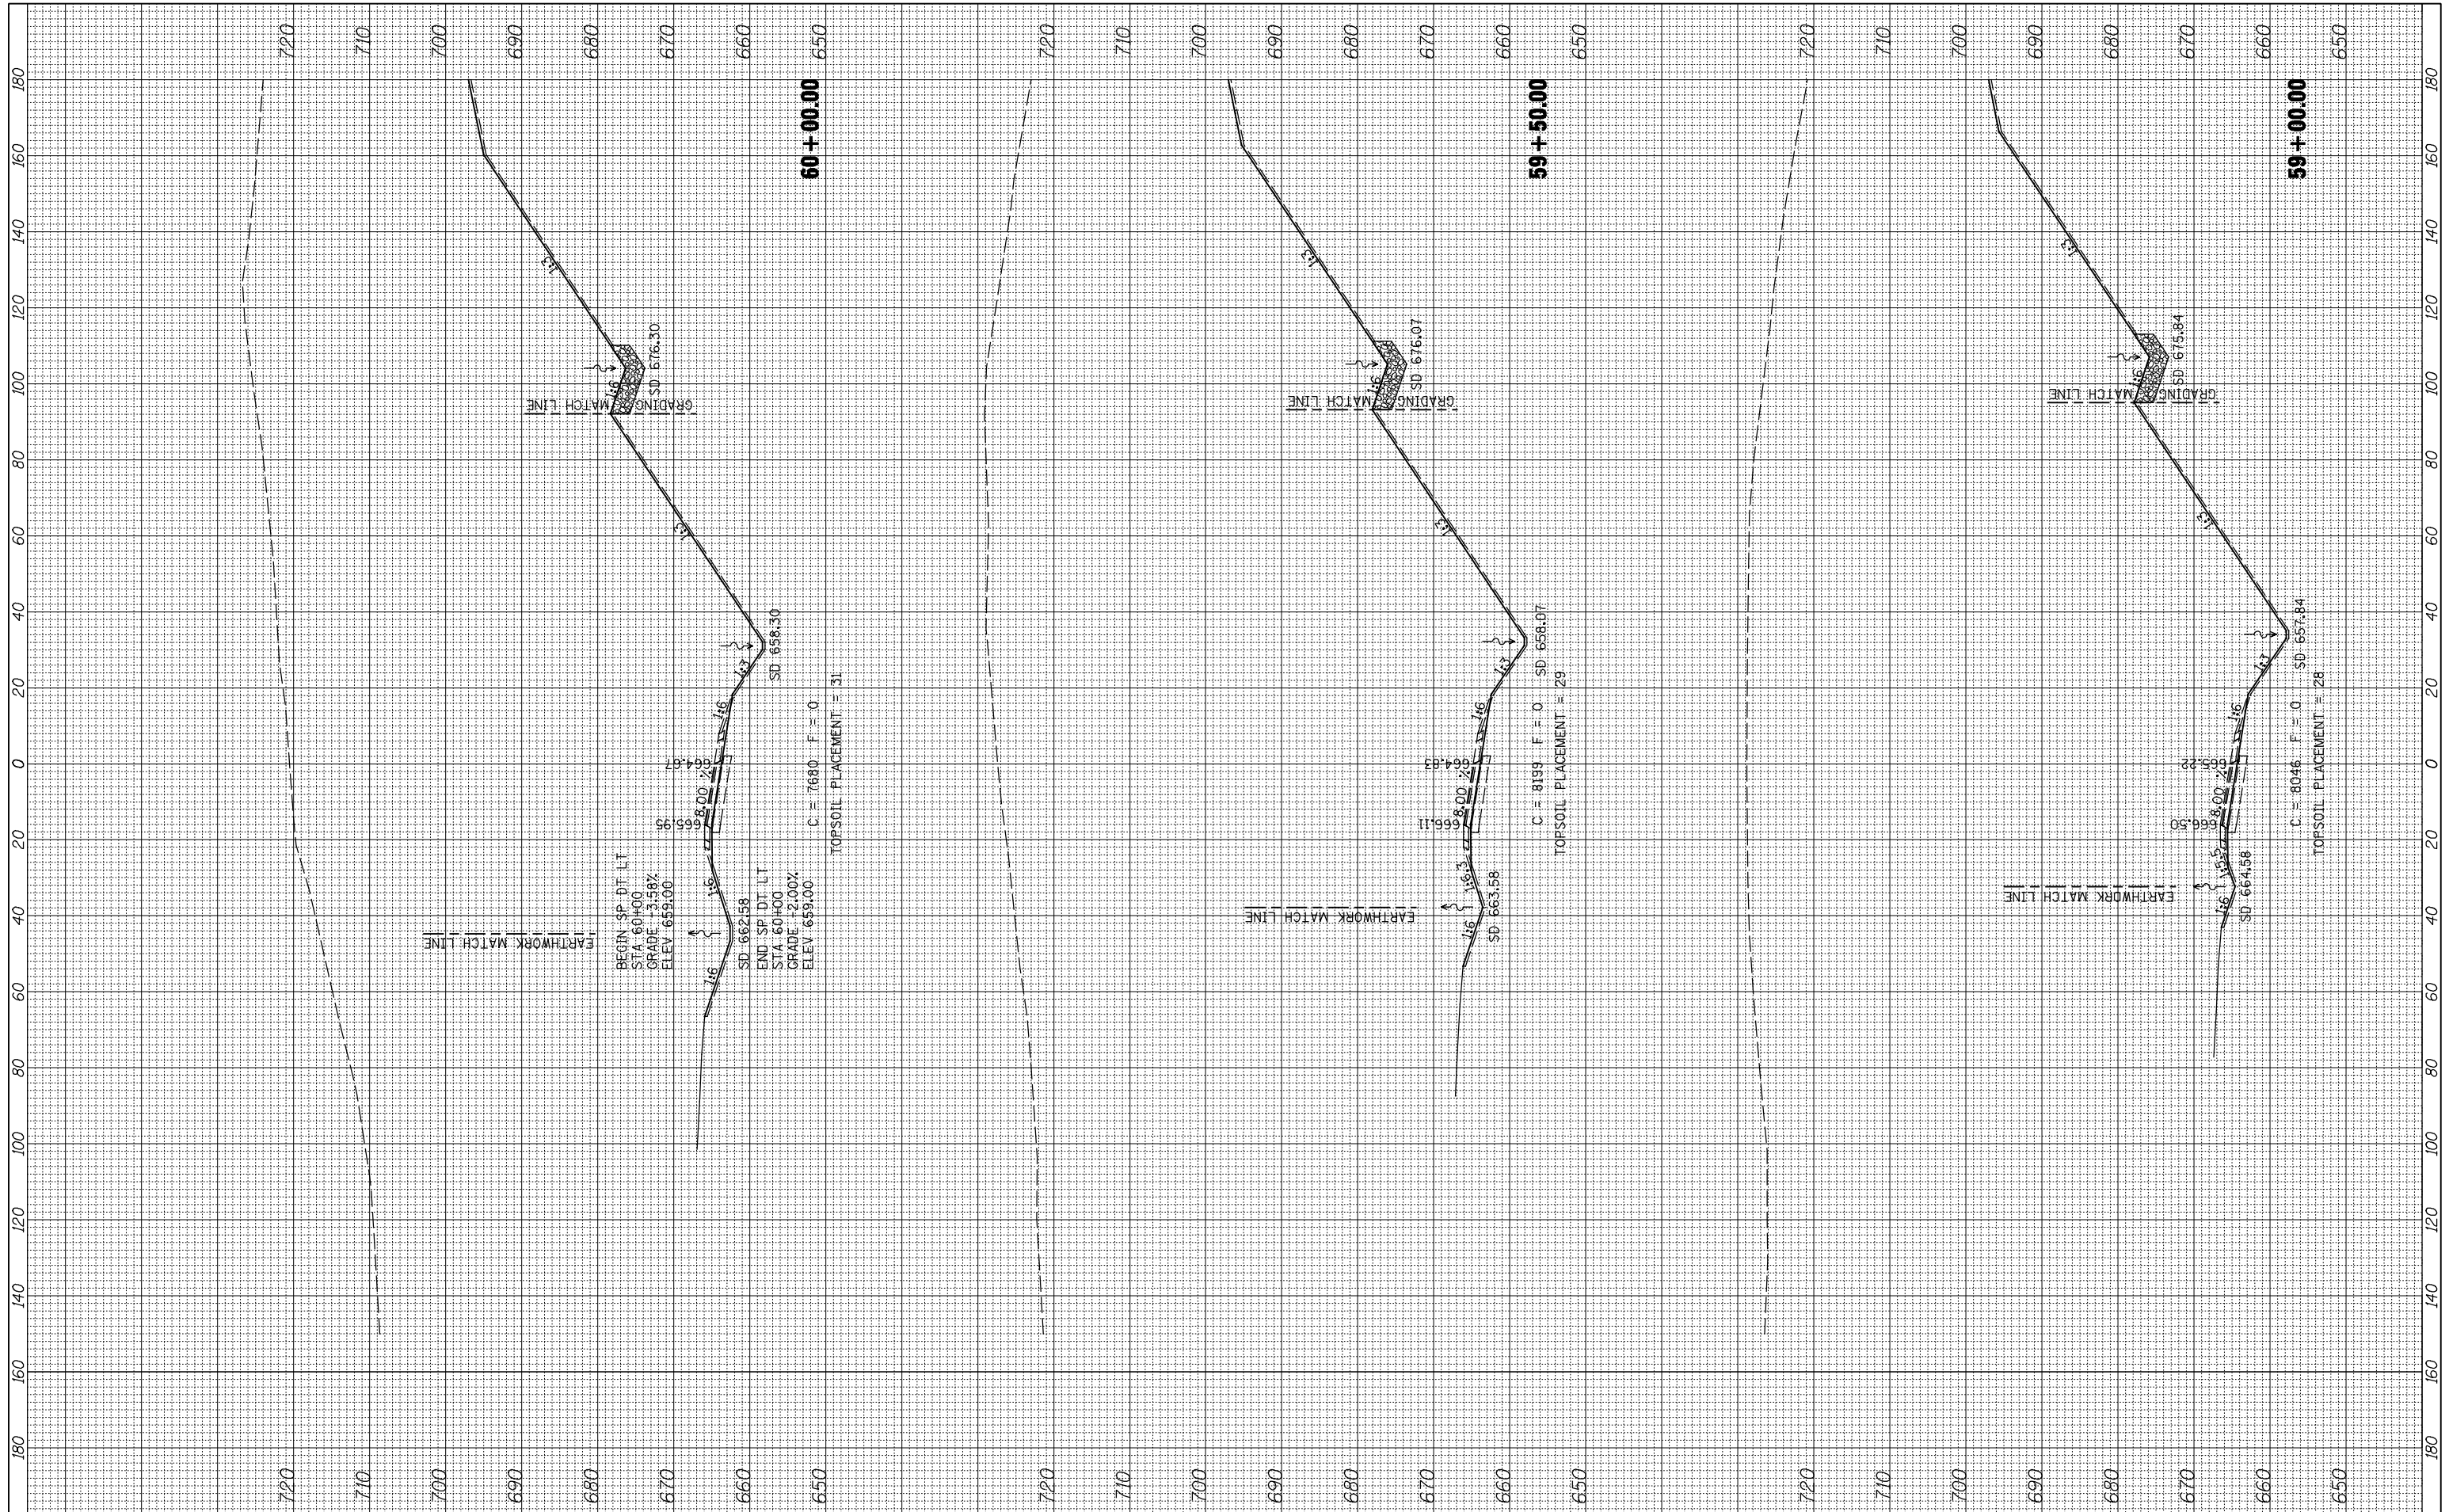

FILE NAME =  
 vi:\transportation\2891\grading plans\2891XSHEET\_RAMPS.dgn

USER NAME = jdeen  
 PLOT SCALE = 40.0000' / IN.  
 PLOT DATE = 12/12/2012

DESIGNED - JRB  
 DRAWN - TJD  
 CHECKED - AWM  
 DATE - 12-12-12

REVISED -  
 REVISED -  
 REVISED -  
 REVISED -

**STATE OF ILLINOIS  
 DEPARTMENT OF TRANSPORTATION**

**FAP ROUTE 407 (IL 336)  
 CROSS SECTIONS - RAMP L**

SCALE: 1"=20' H  
 1"=10' V SHEET 3 OF 10 SHEETS STA. 59+00.00 TO STA. 60+00.00

|                           |         |           |                    |           |
|---------------------------|---------|-----------|--------------------|-----------|
| F.A.P. RTE.               | SECTION | COUNTY    | TOTAL SHEETS       | SHEET NO. |
| 407                       | (55-3)A | MCDONOUGH | 671                | 635       |
|                           |         |           | CONTRACT NO. 68A42 |           |
| ILLINOIS FED. AID PROJECT |         |           |                    |           |