


BY	DATE

ORIGINAL SURVEY	SURVEYED	BY	DATE
NOTE BOOK	PLOTTED		
	TEMPLATE		
	AREAS CHECKED		

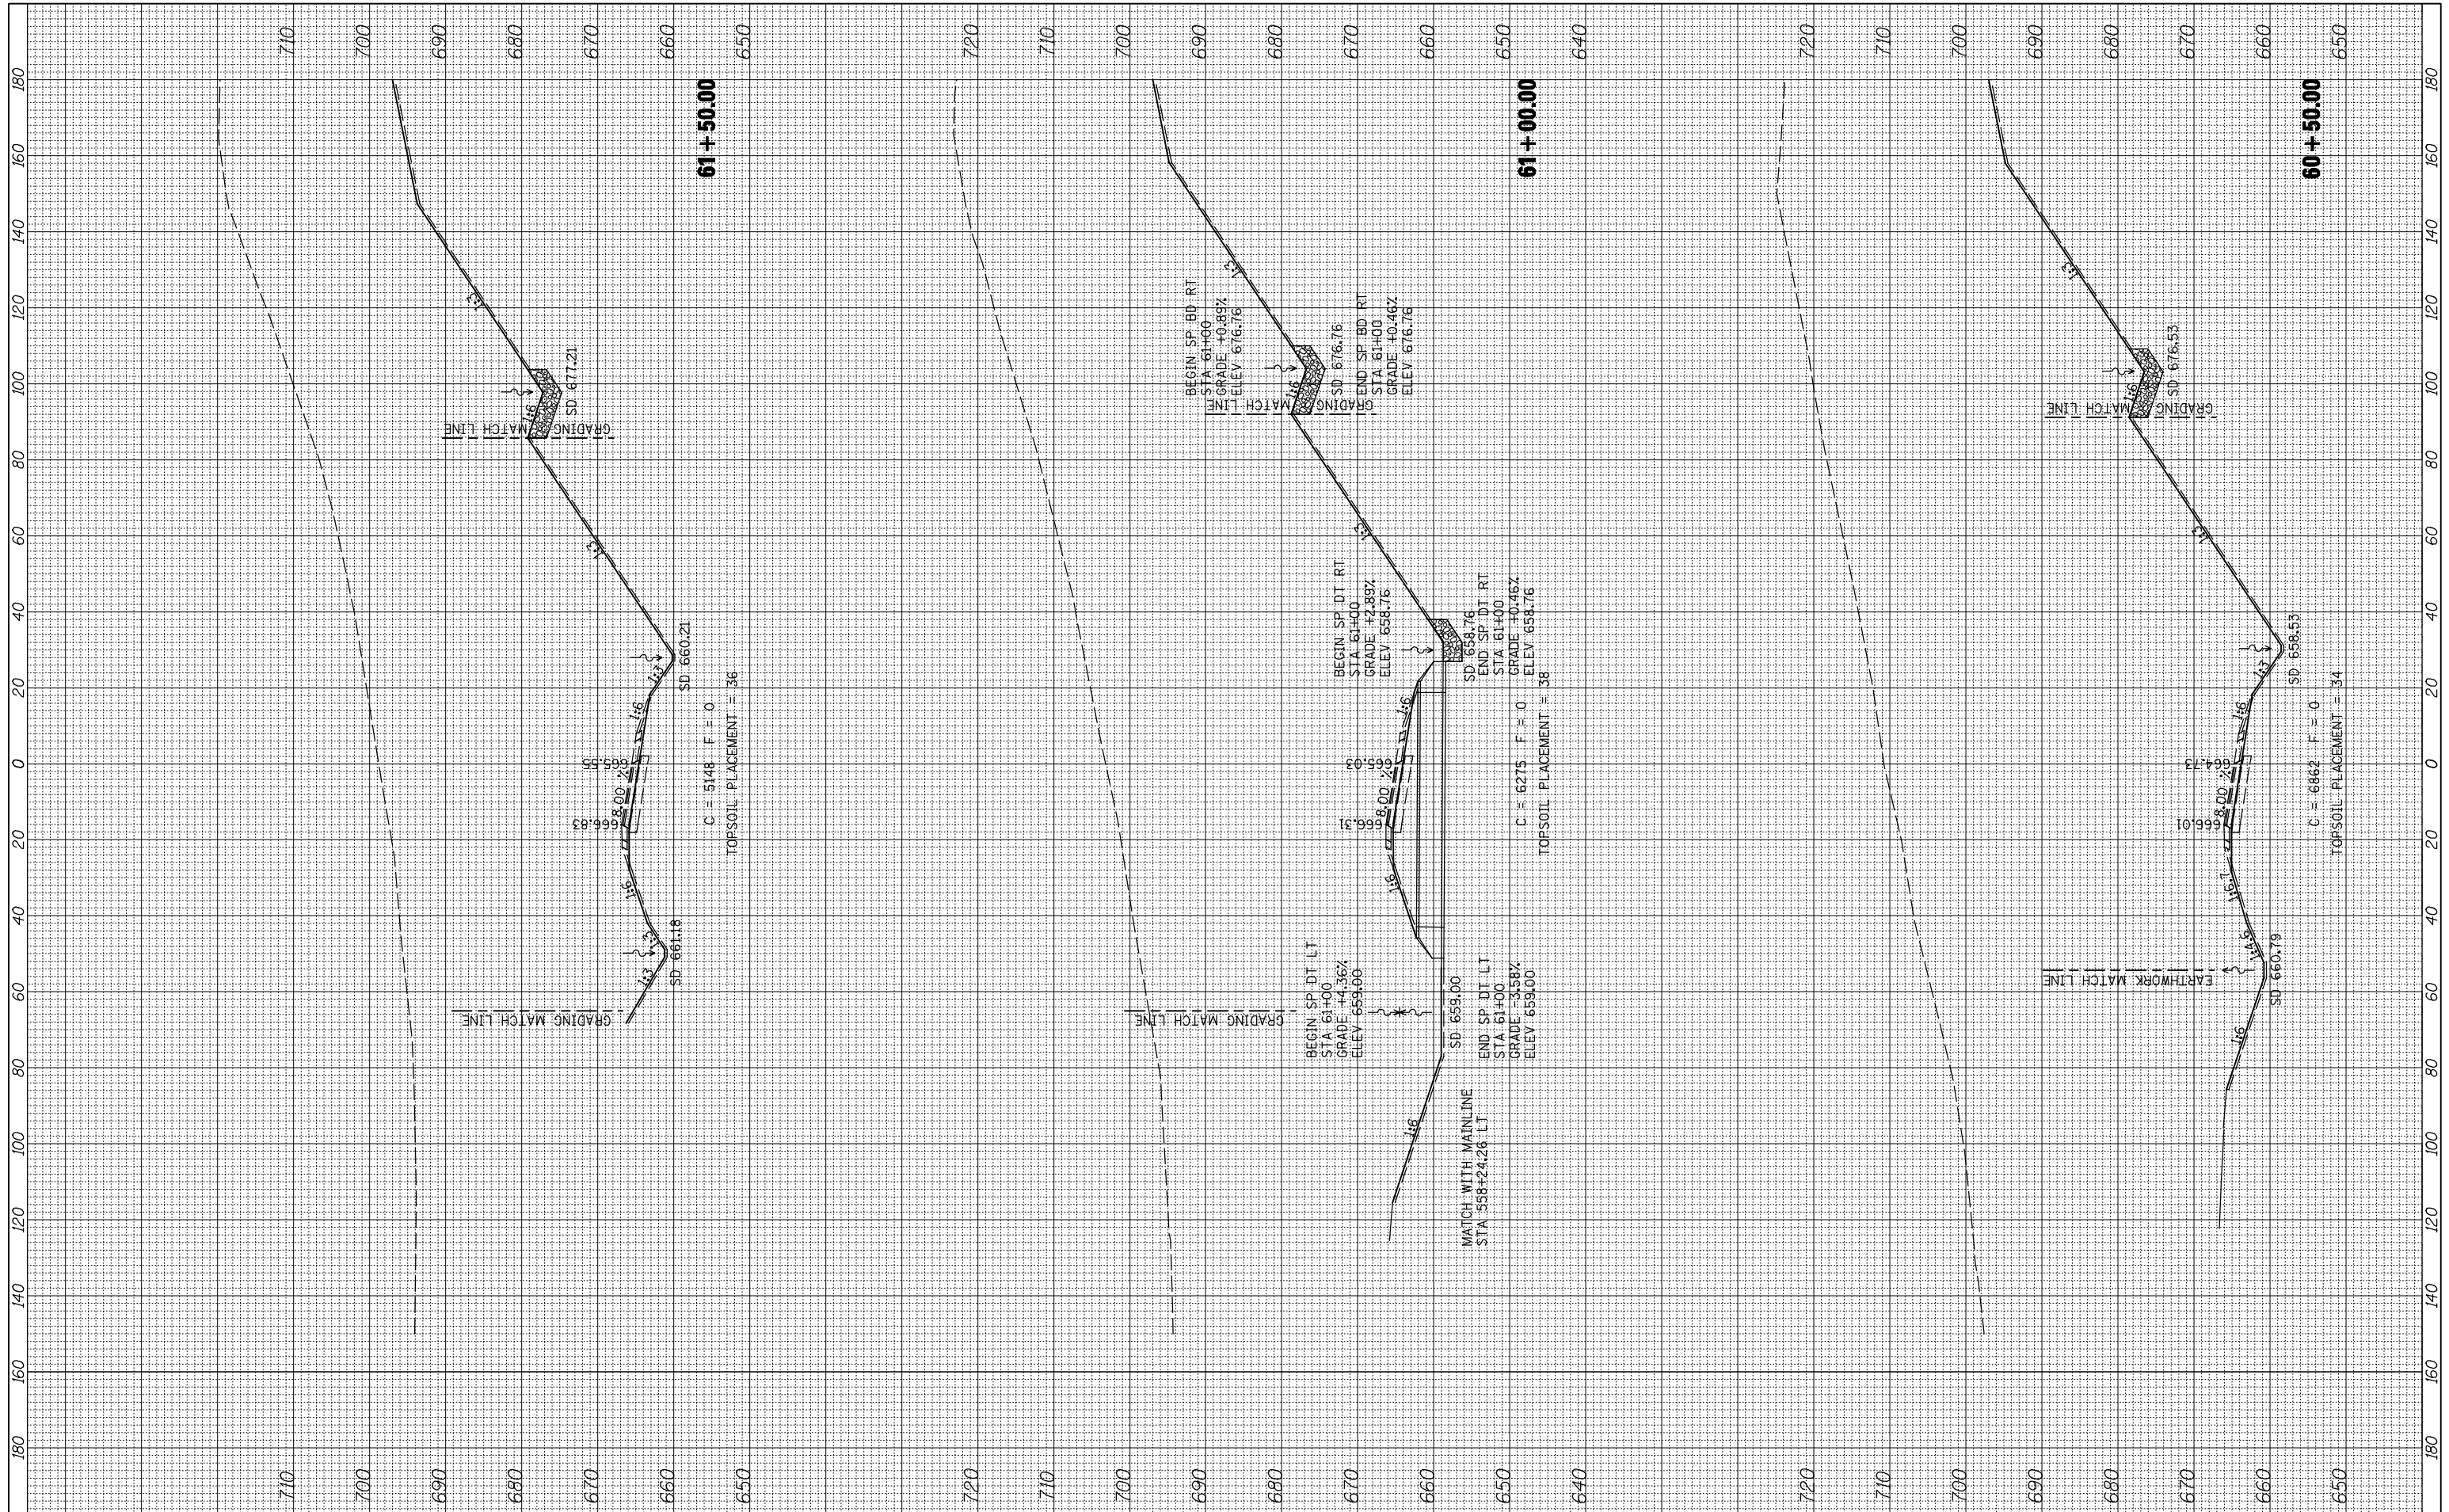

FILE NAME =  
 vi:\transportation\2891\grading plans\2891XSHEET\_RAMPS.dgn

USER NAME = jdeen  
 PLOT SCALE = 40.0000' / IN.  
 PLOT DATE = 12/12/2012

DESIGNED - JRB  
 DRAWN - TJD  
 CHECKED - AWM  
 DATE - 12-12-12

REVISED -  
 REVISED -  
 REVISED -  
 REVISED -

**STATE OF ILLINOIS  
 DEPARTMENT OF TRANSPORTATION**

**FAP ROUTE 407 (IL 336)  
 CROSS SECTIONS - RAMP L**

SCALE: 1/2" = 20' H  
 1/4" = 10' V  
 SHEET 4 OF 10 SHEETS STA. 60+50.00 TO STA. 61+50.00

F.A.P. RTE.	SECTION	COUNTY	TOTAL SHEETS	SHEET NO.
407	(55-3)A	MCDONOUGH	671	636
			CONTRACT NO. 68A42	

ILLINOIS FED. AID PROJECT