


|    |      |
|----|------|
| BY | DATE |
|    |      |
|    |      |
|    |      |
|    |      |
|    |      |
|    |      |
|    |      |
|    |      |
|    |      |

|                 |          |    |      |
|-----------------|----------|----|------|
| ORIGINAL SURVEY | SURVEYED | BY | DATE |
| NOTE BOOK       | PLOTTED  |    |      |
|                 | TEMPLATE |    |      |
|                 | AREAS    |    |      |
|                 | CHECKED  |    |      |
|                 |          |    |      |

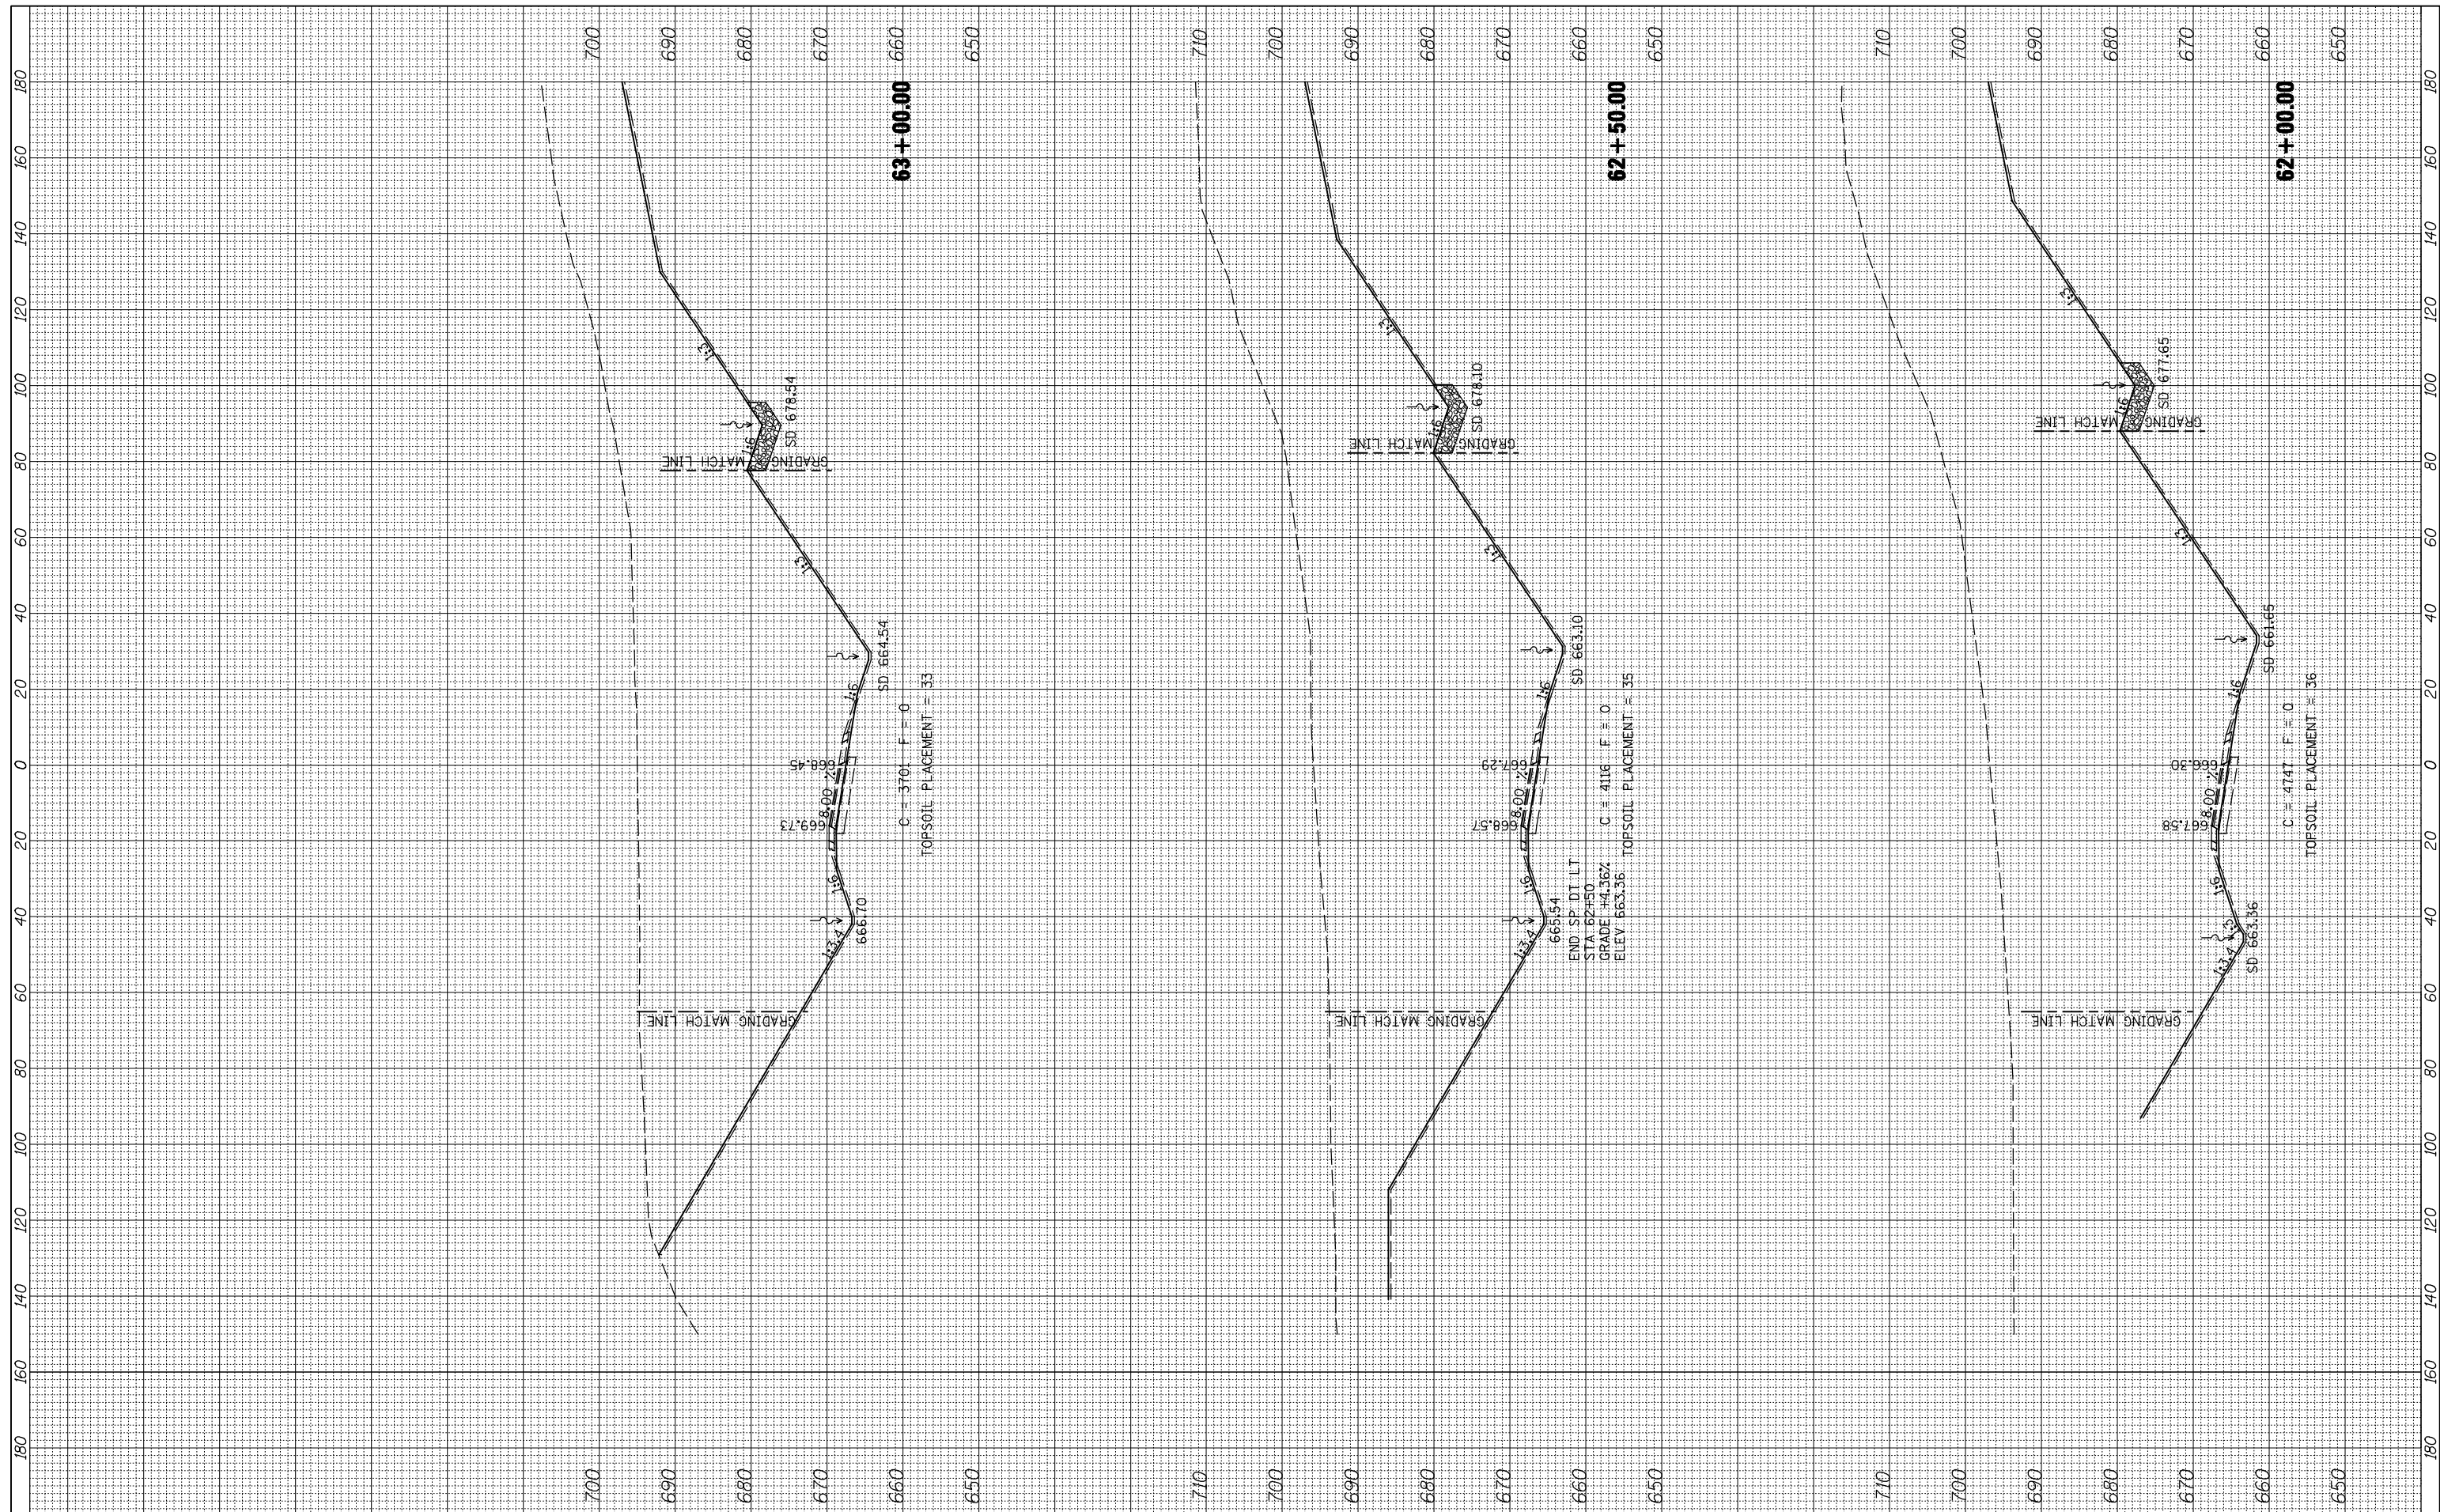

FILE NAME =  
 vi:\transportation\2891\grading plans\2891XSHEET\_1\_RAMPS.dgn

USER NAME = jdeen  
 PLOT SCALE = 40.0000' / IN.  
 PLOT DATE = 12/12/2012

DESIGNED - JRB  
 DRAWN - TJD  
 CHECKED - AWM  
 DATE - 12-12-12

REVISED -  
 REVISED -  
 REVISED -  
 REVISED -

STATE OF ILLINOIS  
 DEPARTMENT OF TRANSPORTATION

FAP ROUTE 407 (IL 336)  
 CROSS SECTIONS - RAMP L  
 SCALE: 1/2"=50' H  
 1/4"=100' V  
 SHEET 5 OF 10 SHEETS  
 STA. 62+00.00 TO STA. 63+00.00

|                    |         |           |                           |           |
|--------------------|---------|-----------|---------------------------|-----------|
| F.A.P. RTE.        | SECTION | COUNTY    | TOTAL SHEETS              | SHEET NO. |
| 407                | (55-3)A | MCDONOUGH | 671                       | 637       |
| CONTRACT NO. 68A42 |         |           | ILLINOIS FED. AID PROJECT |           |