


FINAL SURVEY NO.	SURVEYED PLOTTED	BY	DATE
NOTE BOOK	TEMPLATE		
AREAS CHECKED	AREAS CHECKED		

ORIGINAL SURVEY NO.	SURVEYED PLOTTED	BY	DATE
NOTE BOOK	TEMPLATE		
AREAS CHECKED	AREAS CHECKED		

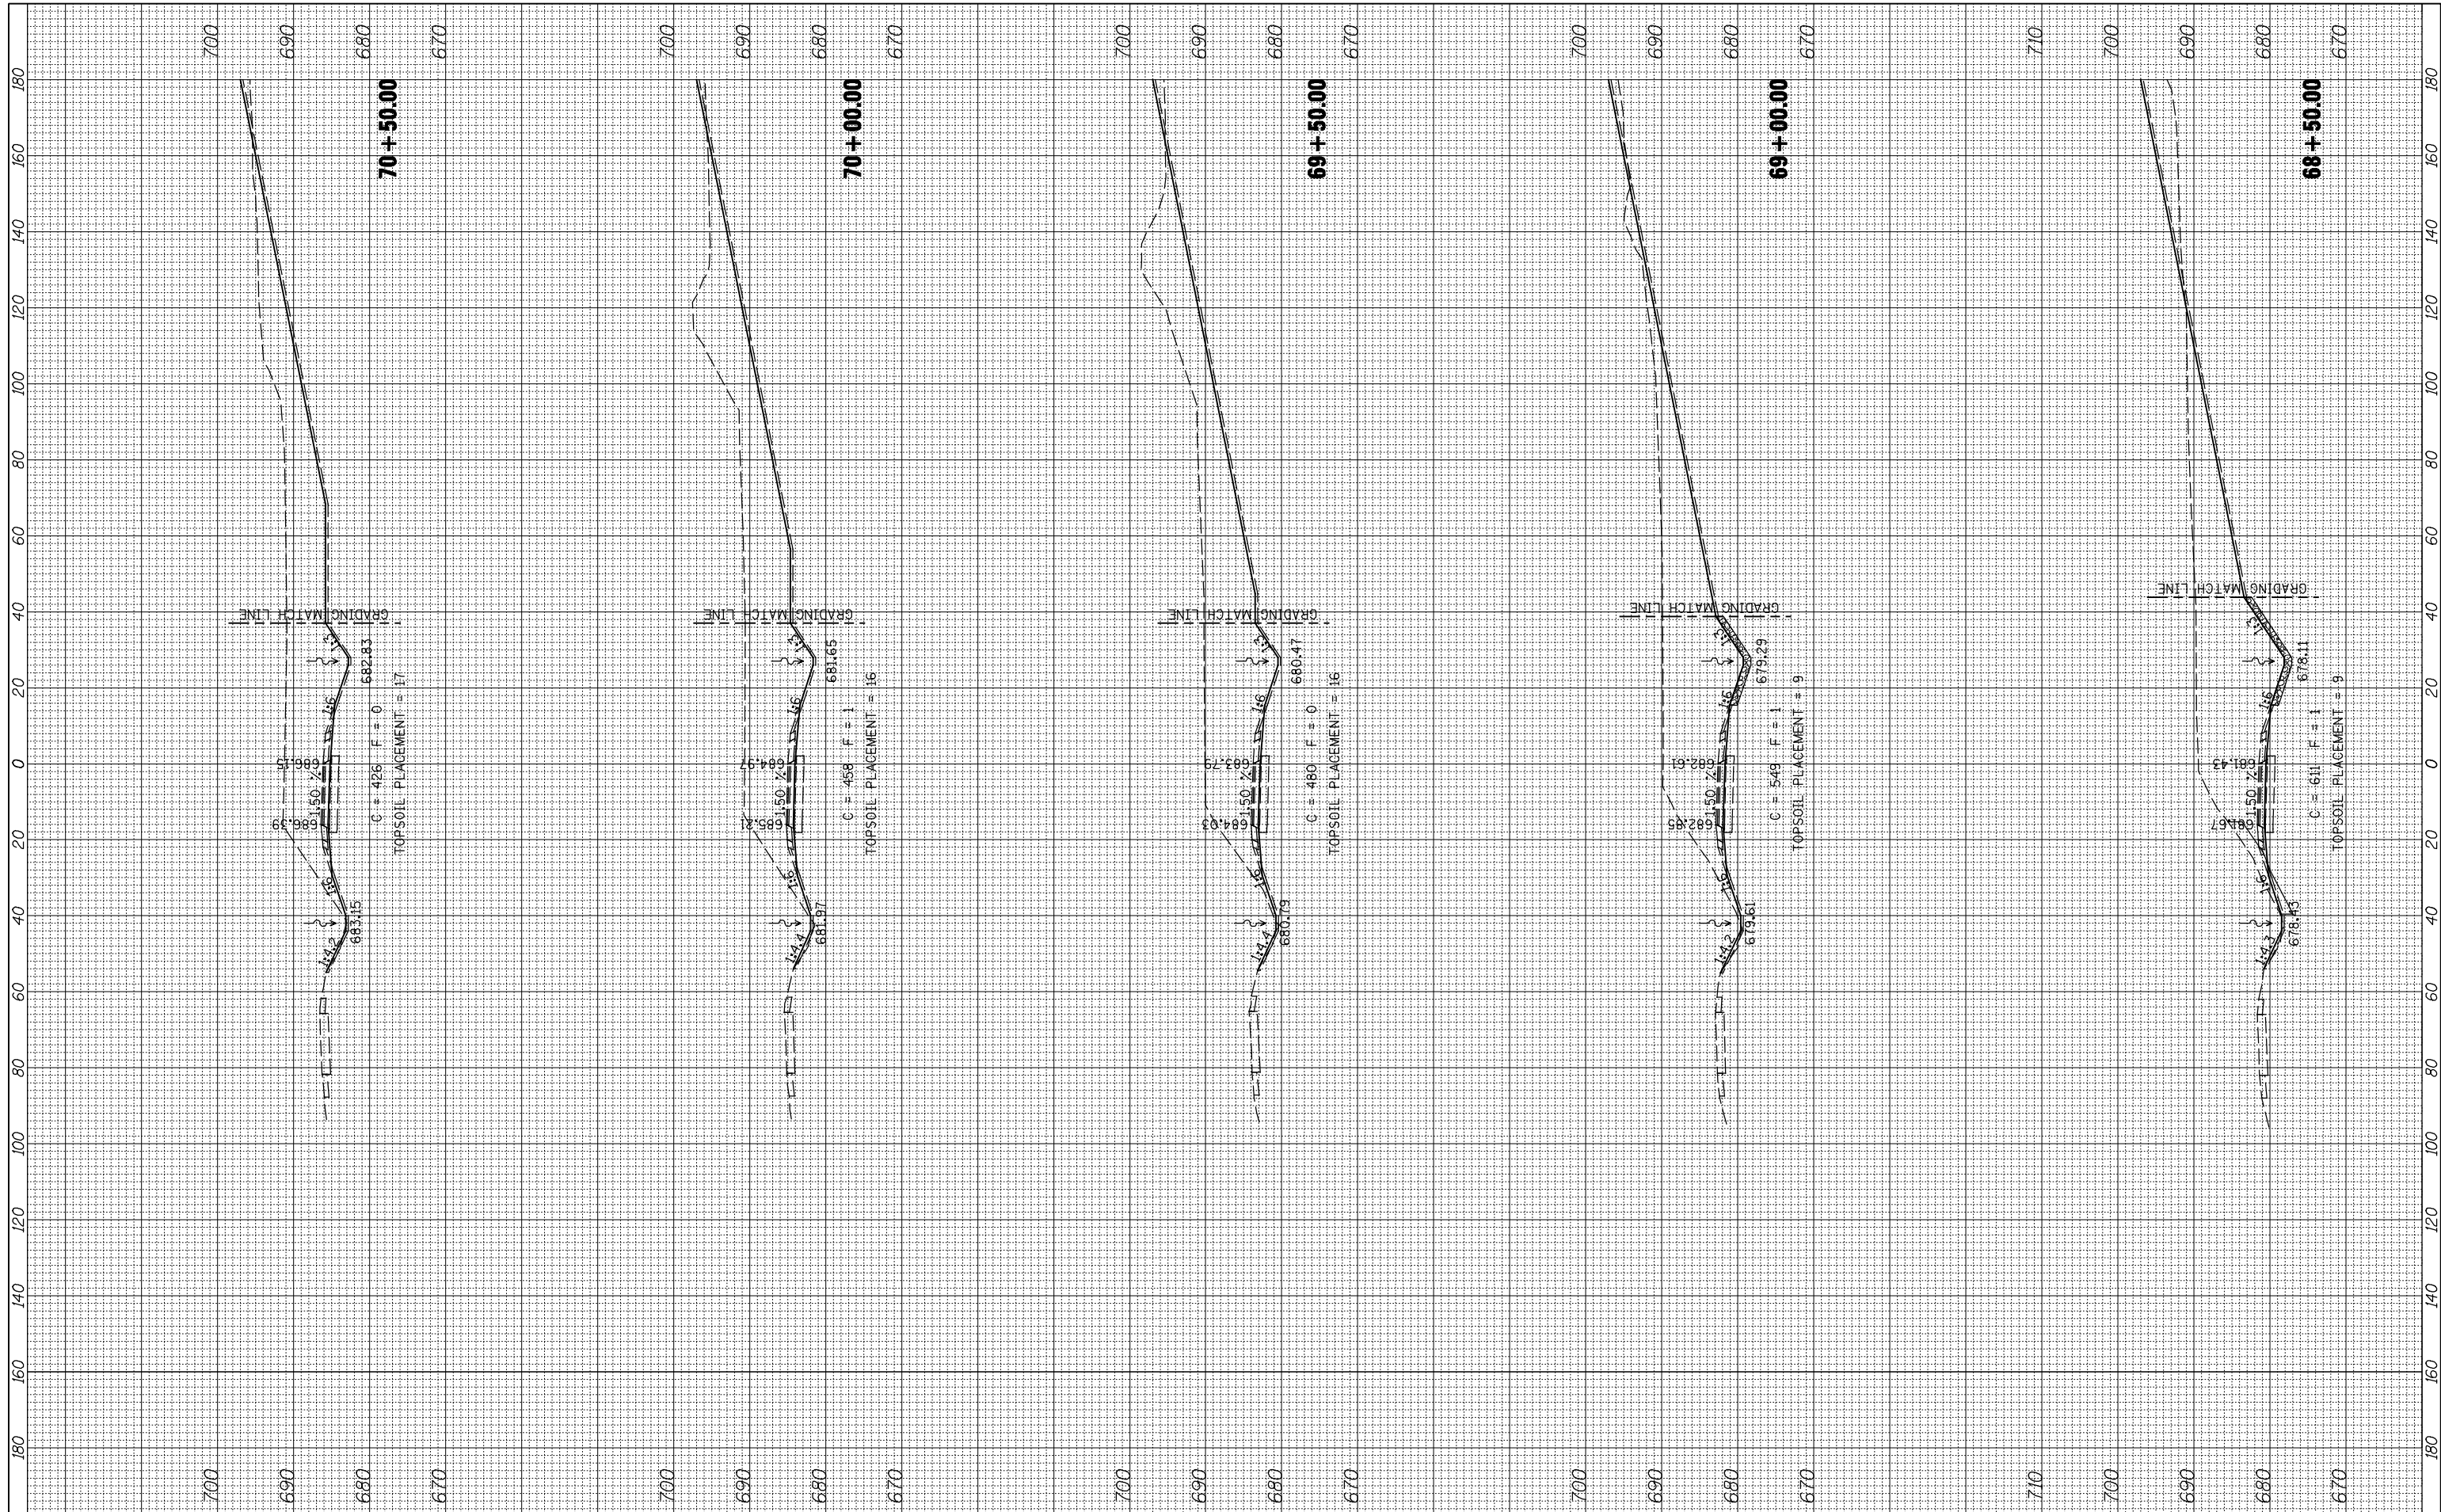

FILE NAME =
 vs:\transportation\2891\grading plans\2891XSHEET_RAMPS.dgn

USER NAME = jdean
 PLOT SCALE = 40.0000' / IN.
 PLOT DATE = 12/12/2012

DESIGNED - JRB
 DRAWN - TJD
 CHECKED - AWM
 DATE - 12-12-12

REVISED -
 REVISED -
 REVISED -
 REVISED -

**STATE OF ILLINOIS
 DEPARTMENT OF TRANSPORTATION**

SCALE: 1"=20' H
 1"=10' V
 SHEET 9 OF 10 SHEETS STA. 68+50.00 TO STA. 70+50.00

**FAP ROUTE 407 (IL 336)
 CROSS SECTIONS - RAMP L**

F.A.P. RTE.	SECTION	COUNTY	TOTAL SHEETS	SHEET NO.
407	(55-3)A	MCDONOUGH	671	641
			CONTRACT NO. 68A42	
ILLINOIS FED. AID PROJECT				