


FINAL SURVEY NO.	SURVEYED PLOTTED AREAS CHECKED	BY	DATE
NOTE BOOK	TEMPLATE		

ORIGINAL SURVEY NO.	SURVEYED PLOTTED AREAS CHECKED	BY	DATE
NOTE BOOK	TEMPLATE		

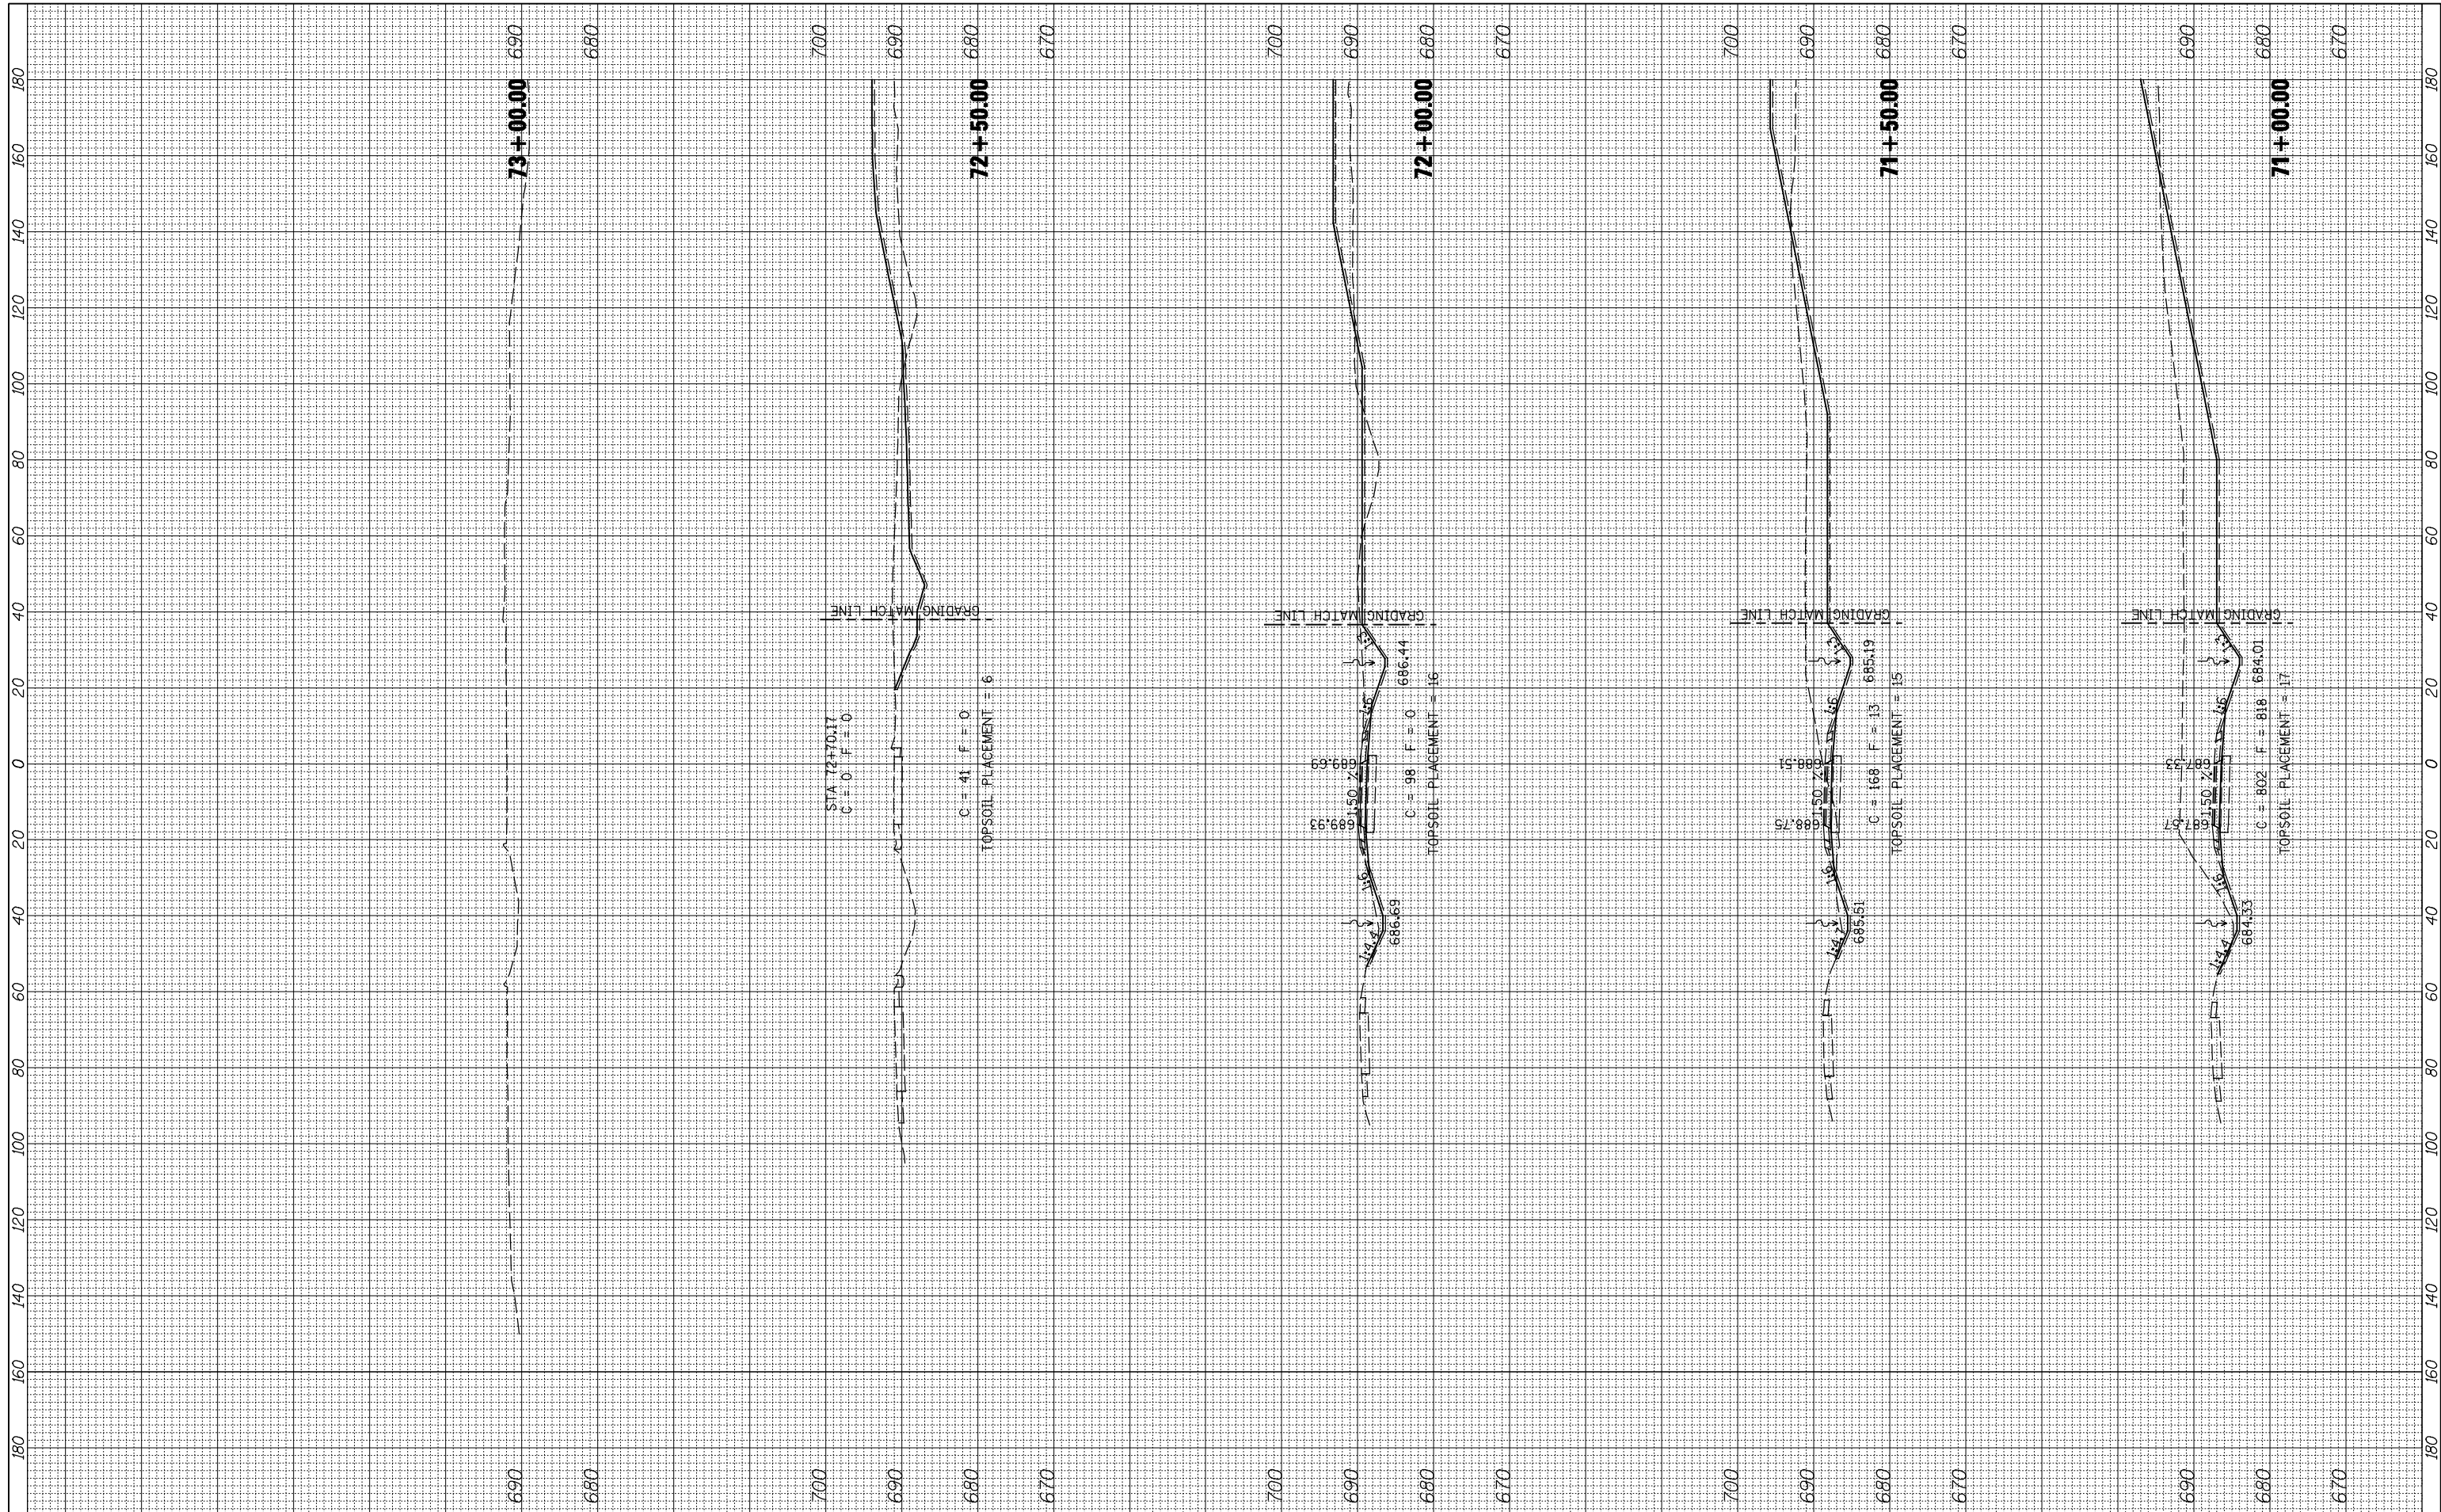

FILE NAME =
 vi:\transportation\2891\grading plans\2891XSHEET_RAMPS.dgn

USER NAME = jdeen
 PLOT SCALE = 40.0000' / IN.
 PLOT DATE = 12/12/2012

DESIGNED - JRB
 DRAWN - TJD
 CHECKED - AWM
 DATE - 12-12-12

REVISED -
 REVISED -
 REVISED -
 REVISED -

STATE OF ILLINOIS
 DEPARTMENT OF TRANSPORTATION

FAP ROUTE 407 (IL 336)
 CROSS SECTIONS - RAMP L

SCALE: 1"=20' H, 1"=10' V
 SHEET 10 OF 10 SHEETS
 STA. 71+00.00 TO STA. 73+00.00

F.A.P. RTE.	SECTION	COUNTY	TOTAL SHEETS	SHEET NO.
407	(55-3)A	MCDONOUGH	671	642
				CONTRACT NO. 68A42

ILLINOIS FED. AID PROJECT