


FINAL SURVEY NO.	SURVEYED	BY	DATE
	PLOTTED		
	TEMPLATE		
	NOTE BOOK		
	AREAS CHECKED		

ORIGINAL SURVEY NO.	SURVEYED	BY	DATE
	PLOTTED		
	TEMPLATE		
	NOTE BOOK		
	AREAS CHECKED		

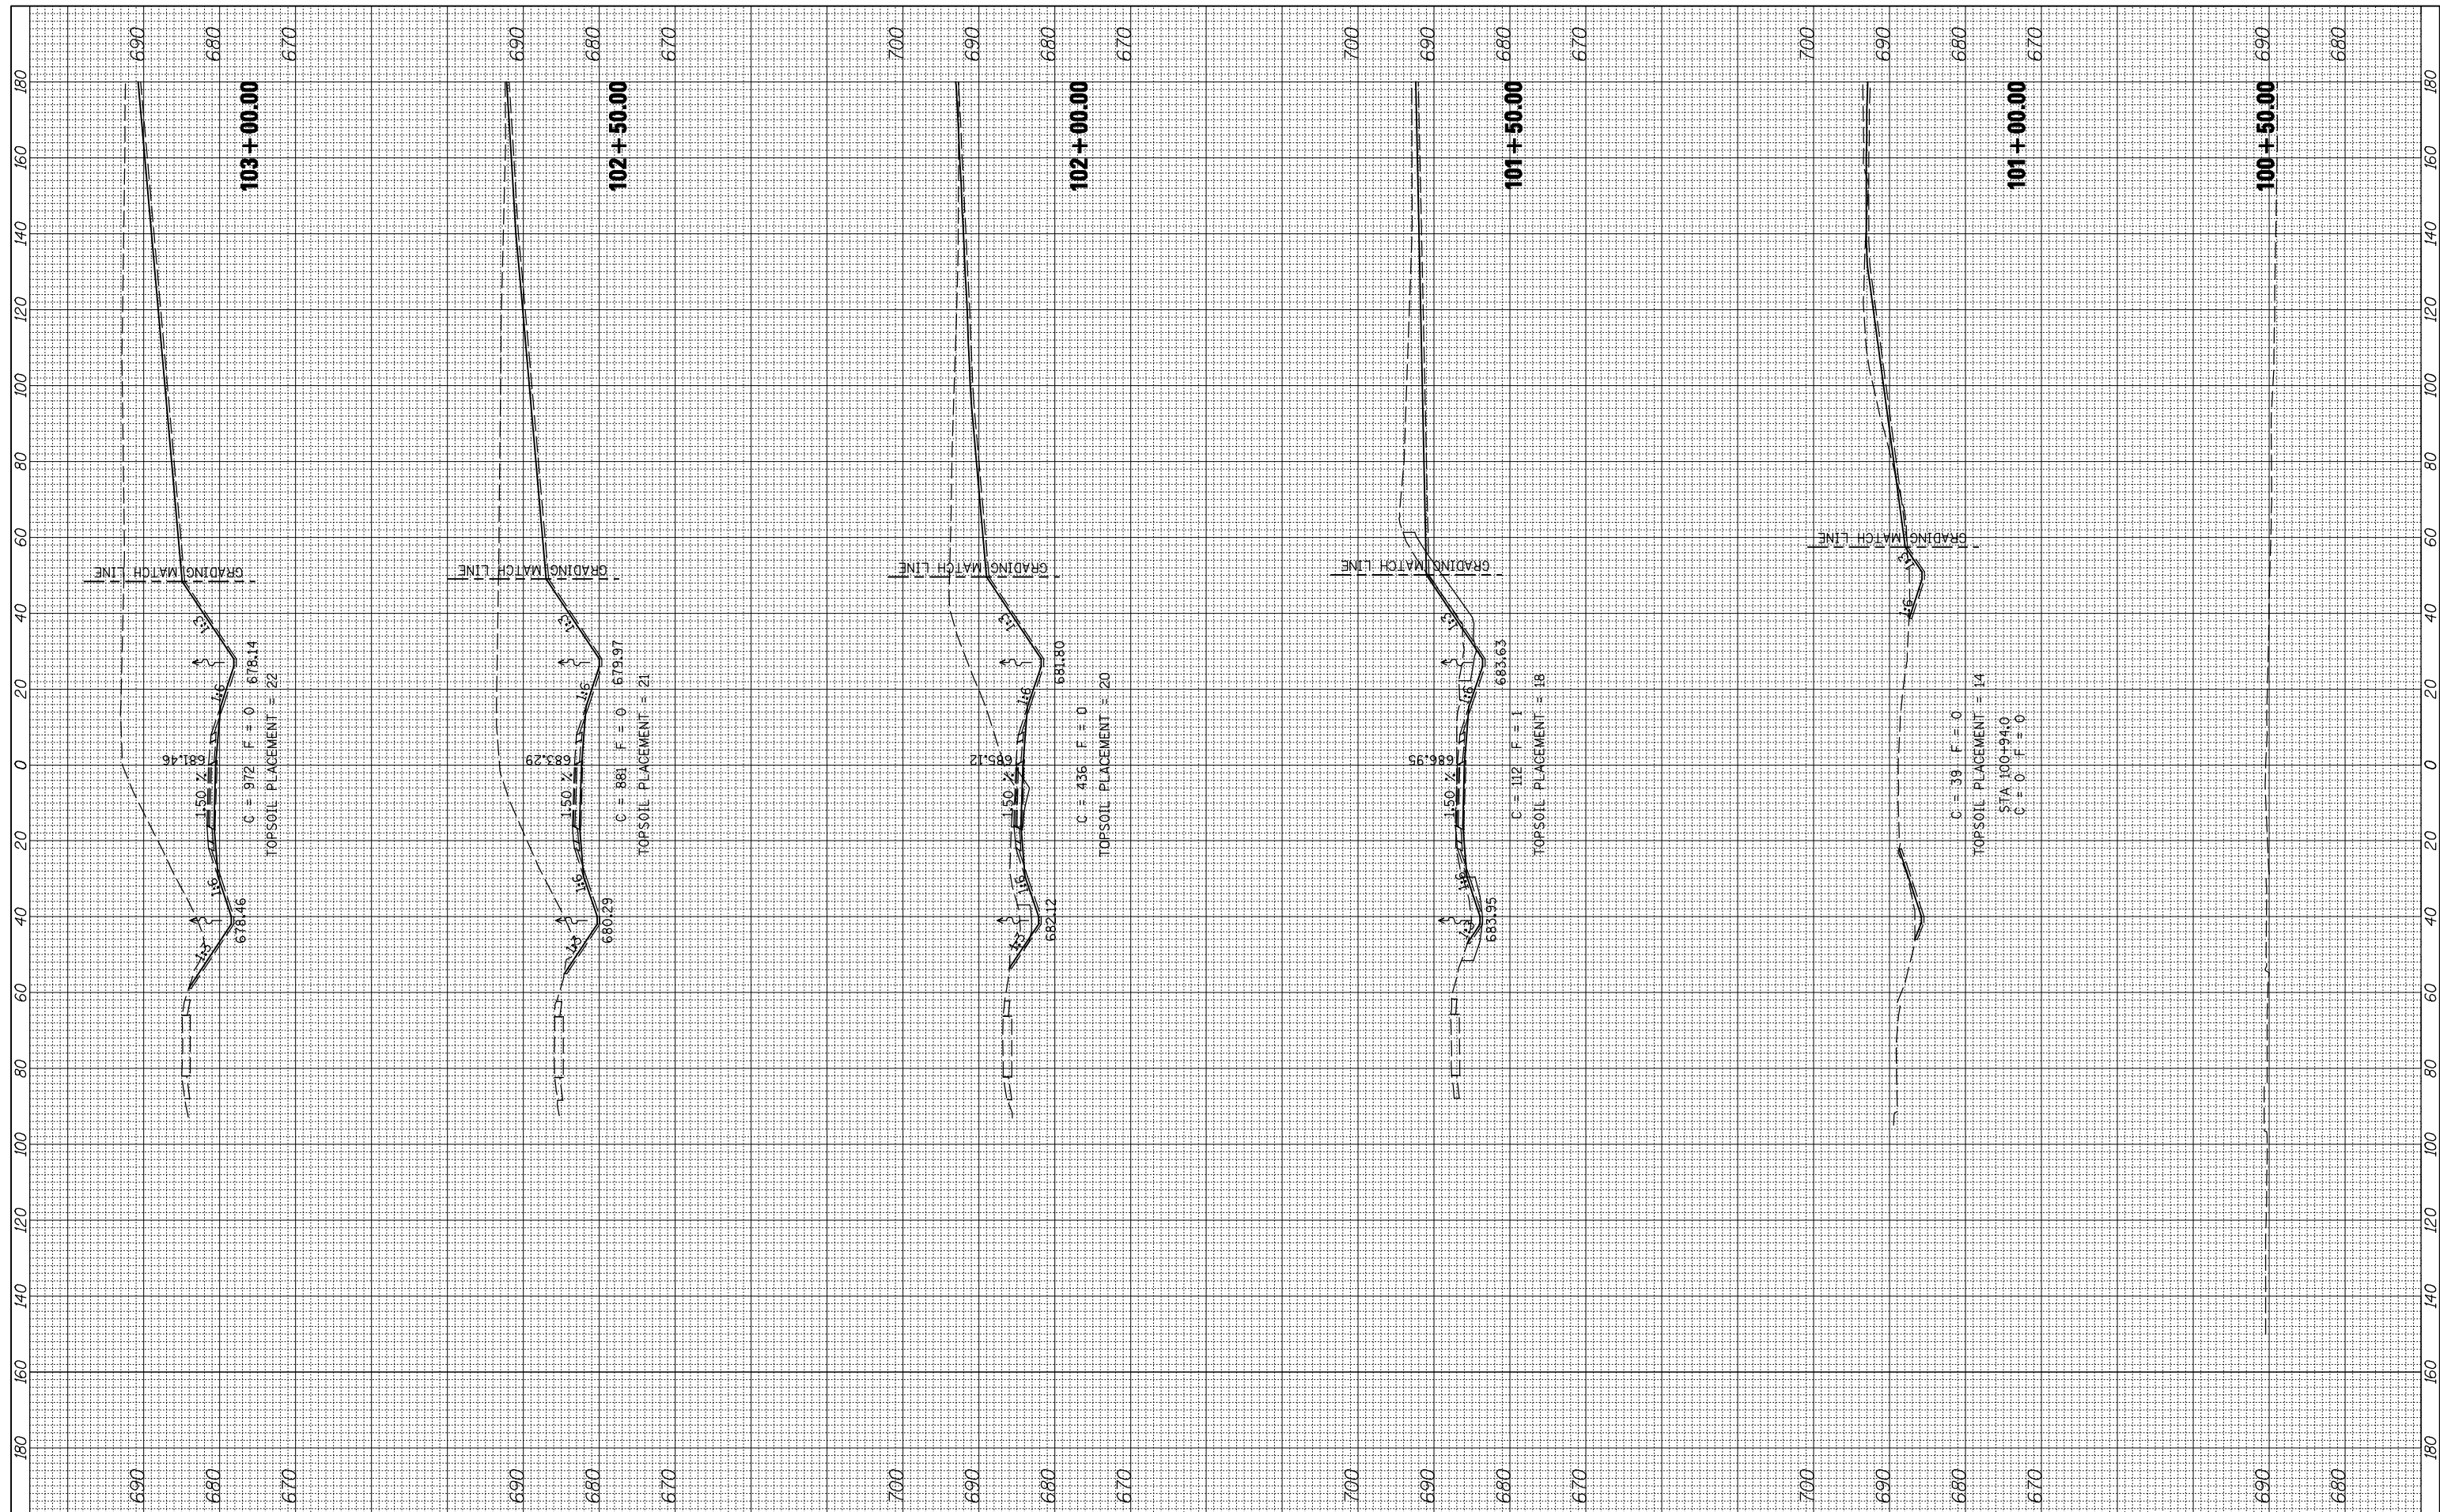

FILE NAME =
 vi:\transportation\2891\grading plans\2891XSHEET_1.dgn

USER NAME = jdeen
 DRAWN - TJD
 CHECKED - AWM
 DATE - 12-12-12

DESIGNED - JRB
 REVISIONS:
 REVISIONS:
 REVISIONS:

**STATE OF ILLINOIS
 DEPARTMENT OF TRANSPORTATION**

**FAP ROUTE 407 (IL 336)
 CROSS SECTIONS - RAMP K**

SCALE: 1"=20' H
 1"=100' V

SHEET 1 OF 11 SHEETS STA. 100+50.00 TO STA. 103+00.00

F.A.P. RTE.	SECTION	COUNTY	TOTAL SHEETS	SHEET NO.
407	(55-3)A	MCDONOUGH	671	643
			CONTRACT NO. 68A42	

ILLINOIS FED. AID PROJECT