


|    |      |
|----|------|
| BY | DATE |
|    |      |
|    |      |
|    |      |
|    |      |
|    |      |

|                 |          |      |
|-----------------|----------|------|
| ORIGINAL SURVEY | SURVEYED | DATE |
| NOTE BOOK       | PLOTTED  |      |
|                 | TEMPLATE |      |
|                 | AREAS    |      |
|                 | CHECKED  |      |
|                 |          |      |

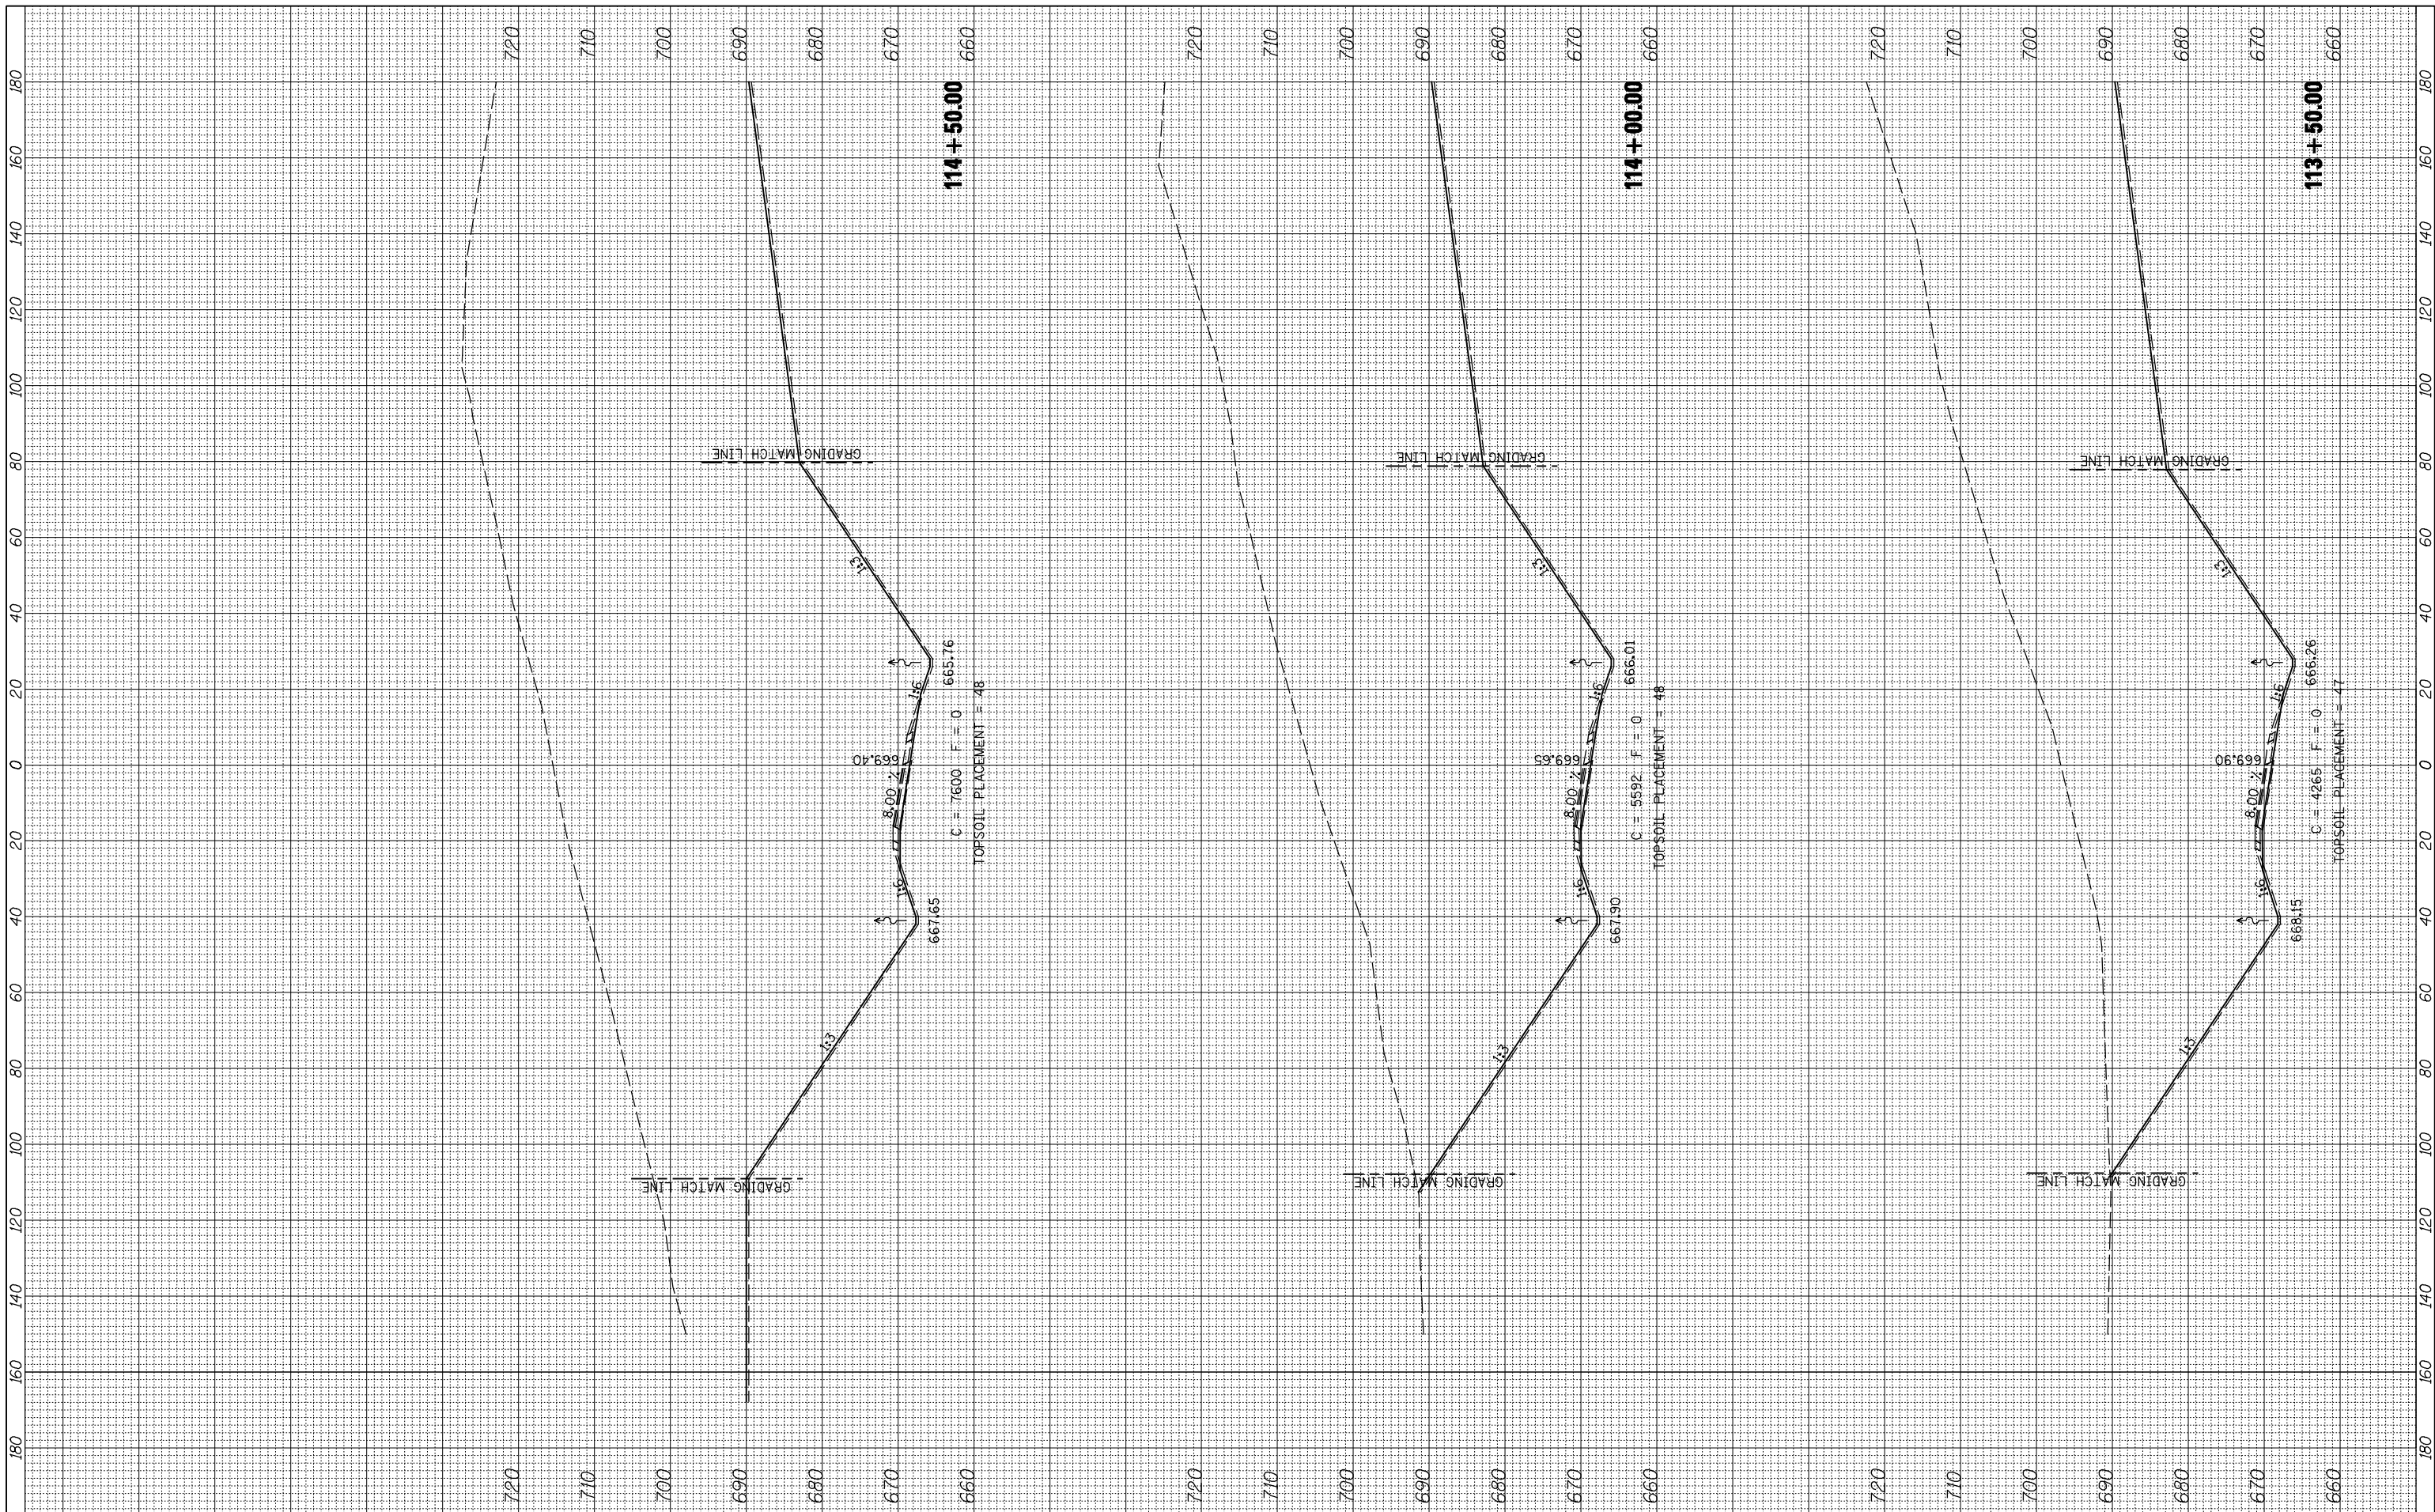

FILE NAME =  
 vi:\transportation\2891\grading plans\2891XSHEET\_RAMPS.dgn

USER NAME = jdean  
 PLOT SCALE = 40.0000' / IN.  
 PLOT DATE = 12/12/2012

DESIGNED - JRB  
 DRAWN - TJD  
 CHECKED - AWM  
 DATE - 12-12-12

REVISED -  
 REVISED -  
 REVISED -  
 REVISED -

**STATE OF ILLINOIS**  
**DEPARTMENT OF TRANSPORTATION**

**FAP ROUTE 407 (IL 336)**  
**CROSS SECTIONS - RAMP K**

SCALE:  $\frac{1"}{20'}$  H  $\frac{1"}{10'}$  V SHEET 7 OF 11 SHEETS STA. 113+50.00 TO STA. 114+50.00

| F.A.P. RTE. | SECTION | COUNTY    | TOTAL SHEETS       | SHEET NO. |
|-------------|---------|-----------|--------------------|-----------|
| 407         | (55-3)A | MCDONOUGH | 671                | 649       |
|             |         |           | CONTRACT NO. 68A42 |           |

ILLINOIS FED. AID PROJECT