


BY	DATE
FINAL SURVEY NO.	SURVEYED PLOTTED
	TEMPLATE AREAS CHECKED

BY	DATE
ORIGINAL SURVEY NO.	SURVEYED PLOTTED
	TEMPLATE AREAS CHECKED

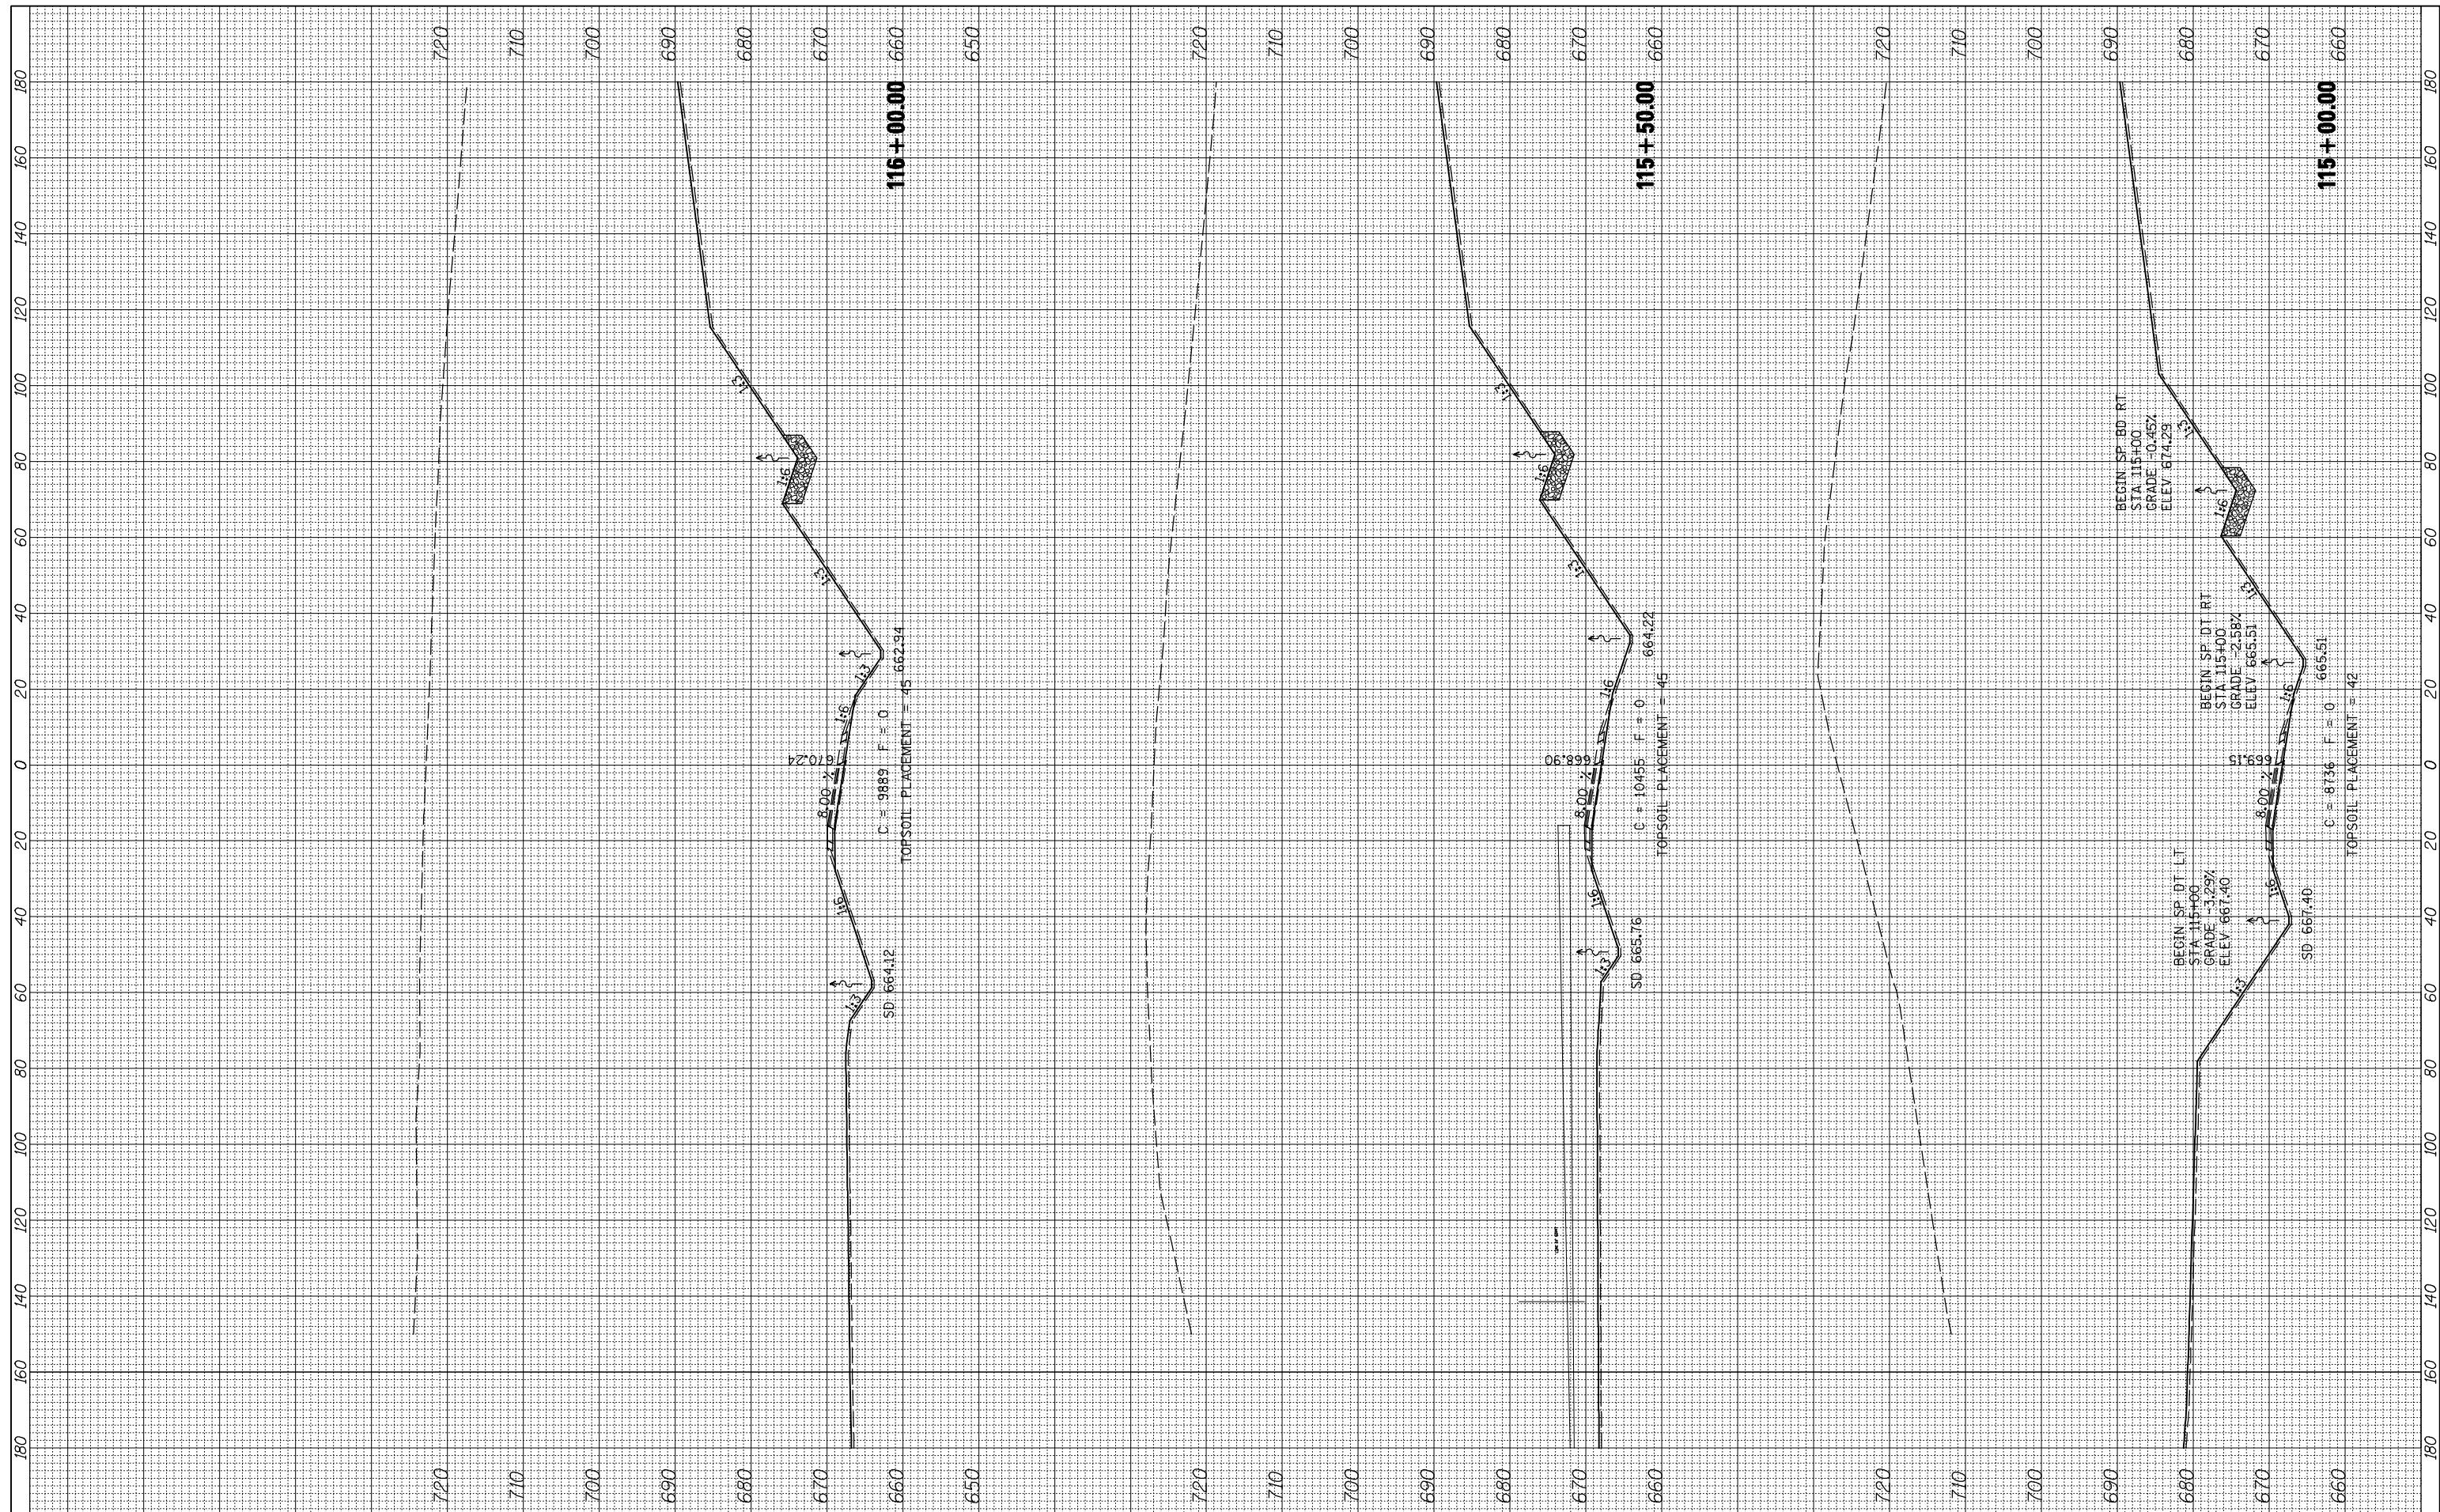

FILE NAME =  
 \\transportation\2891\grading plans\2891XSHEET\_RAMPS.dgn

USER NAME = jdean  
 PLOT SCALE = 40.0000' / IN.  
 PLOT DATE = 12/12/2012

DESIGNED - JRB  
 DRAWN - TJD  
 CHECKED - AWM  
 DATE - 12-12-12

REVISED -  
 REVISED -  
 REVISED -  
 REVISED -

STATE OF ILLINOIS  
 DEPARTMENT OF TRANSPORTATION

FAP ROUTE 407 (IL 336)  
 CROSS SECTIONS - RAMP K

SCALE:  $\frac{1}{4}'' = 20'$  H  
 $\frac{1}{4}'' = 10'$  V SHEET 8 OF 11 SHEETS STA. 115+00.00 TO STA. 116+00.00

F.A.P. RTE.	SECTION	COUNTY	TOTAL SHEETS	SHEET NO.
407	(55-3)A	MCDONOUGH	671	650
				CONTRACT NO. 68A42
ILLINOIS FED. AID PROJECT				