


BY	DATE

BY	DATE

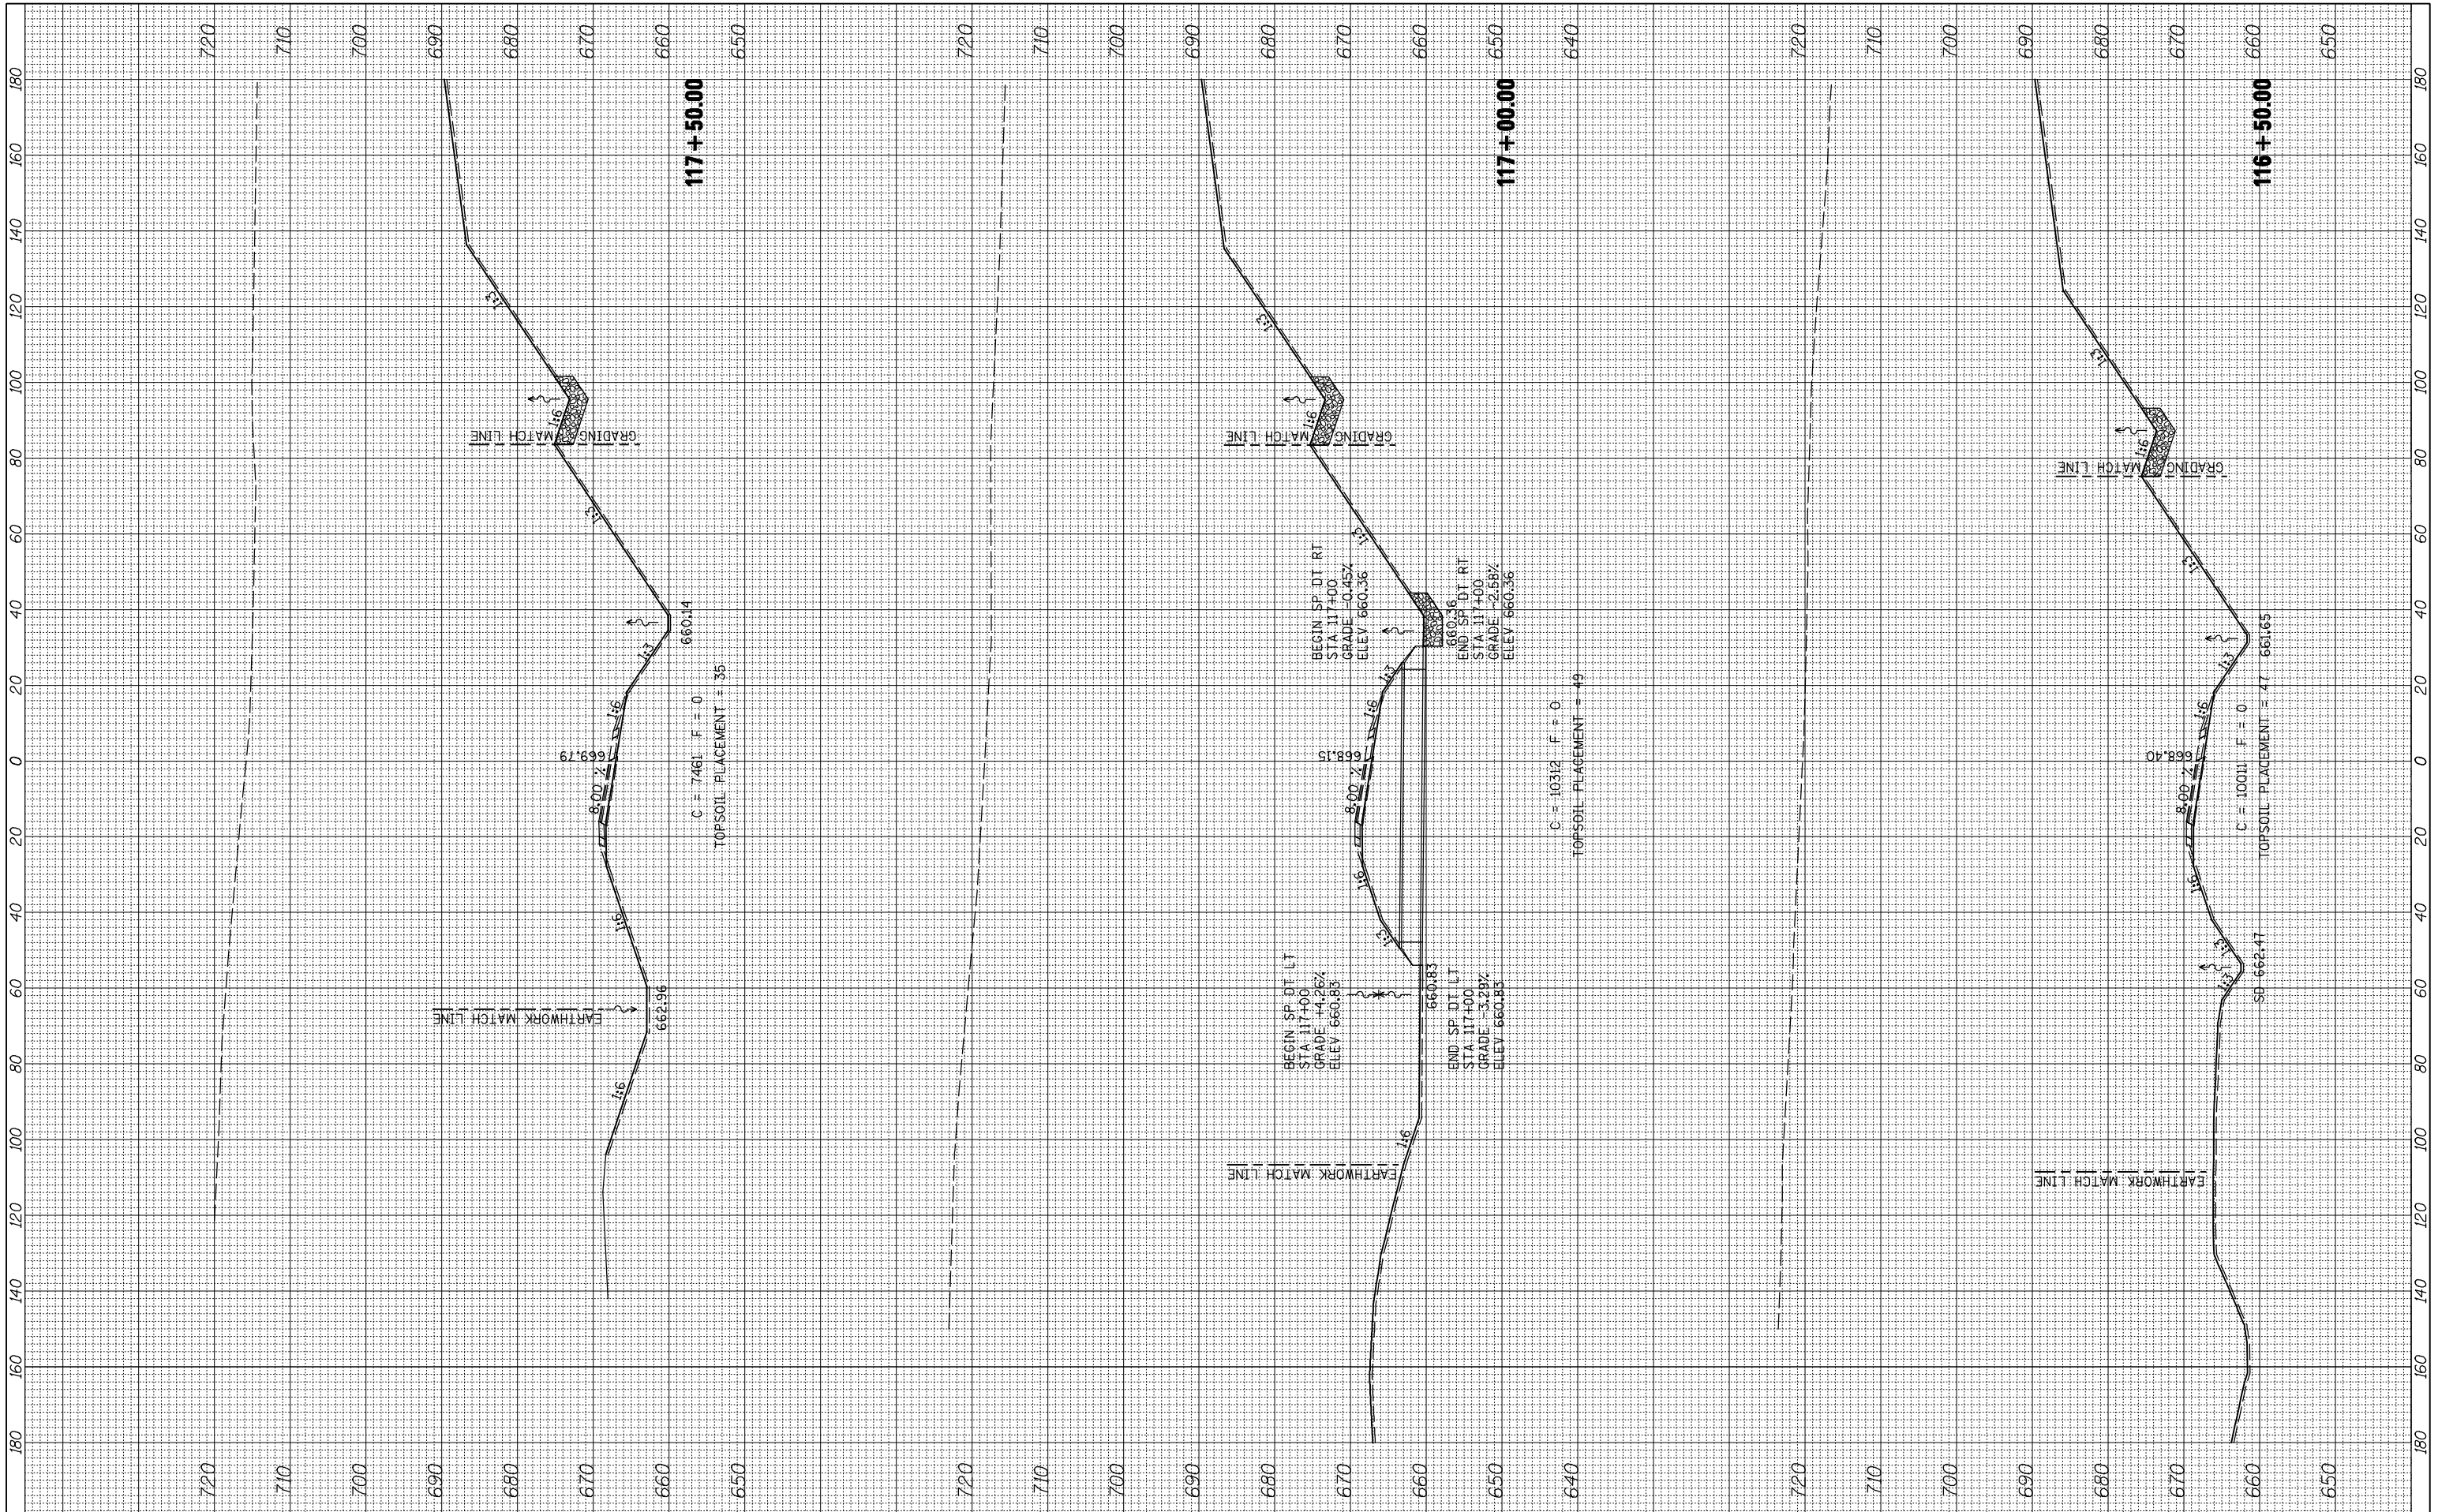

FILE NAME =
 vi:\transportation\2891\grading plans\2891XSHEET_RAMPS.dgn
 XS.SHEET VERTICAL

USER NAME = jdeen
 PLOT SCALE = 40.0000' / IN.
 PLOT DATE = 12/12/2012

DESIGNED - JRB
 DRAWN - TJD
 CHECKED - AWM
 DATE - 12-12-12

REVISED -
 REVISED -
 REVISED -
 REVISED -

**STATE OF ILLINOIS
 DEPARTMENT OF TRANSPORTATION**

SCALE: $\frac{1}{4}'' = 20'$ H
 $\frac{1}{4}'' = 10'$ V
 SHEET 9 OF 11 SHEETS
 STA. 116+50.00 TO STA. 117+50.00

**FAP ROUTE 407 (IL 336)
 CROSS SECTIONS - RAMP K**

F.A.P. RTE.	SECTION	COUNTY	TOTAL SHEETS	SHEET NO.
407	(55-3)A	MCDONOUGH	671	651
			CONTRACT NO. 68A42	