


BY	DATE

ORIGINAL SURVEY	SURVEYED
NOTE BOOK	PLOTTED

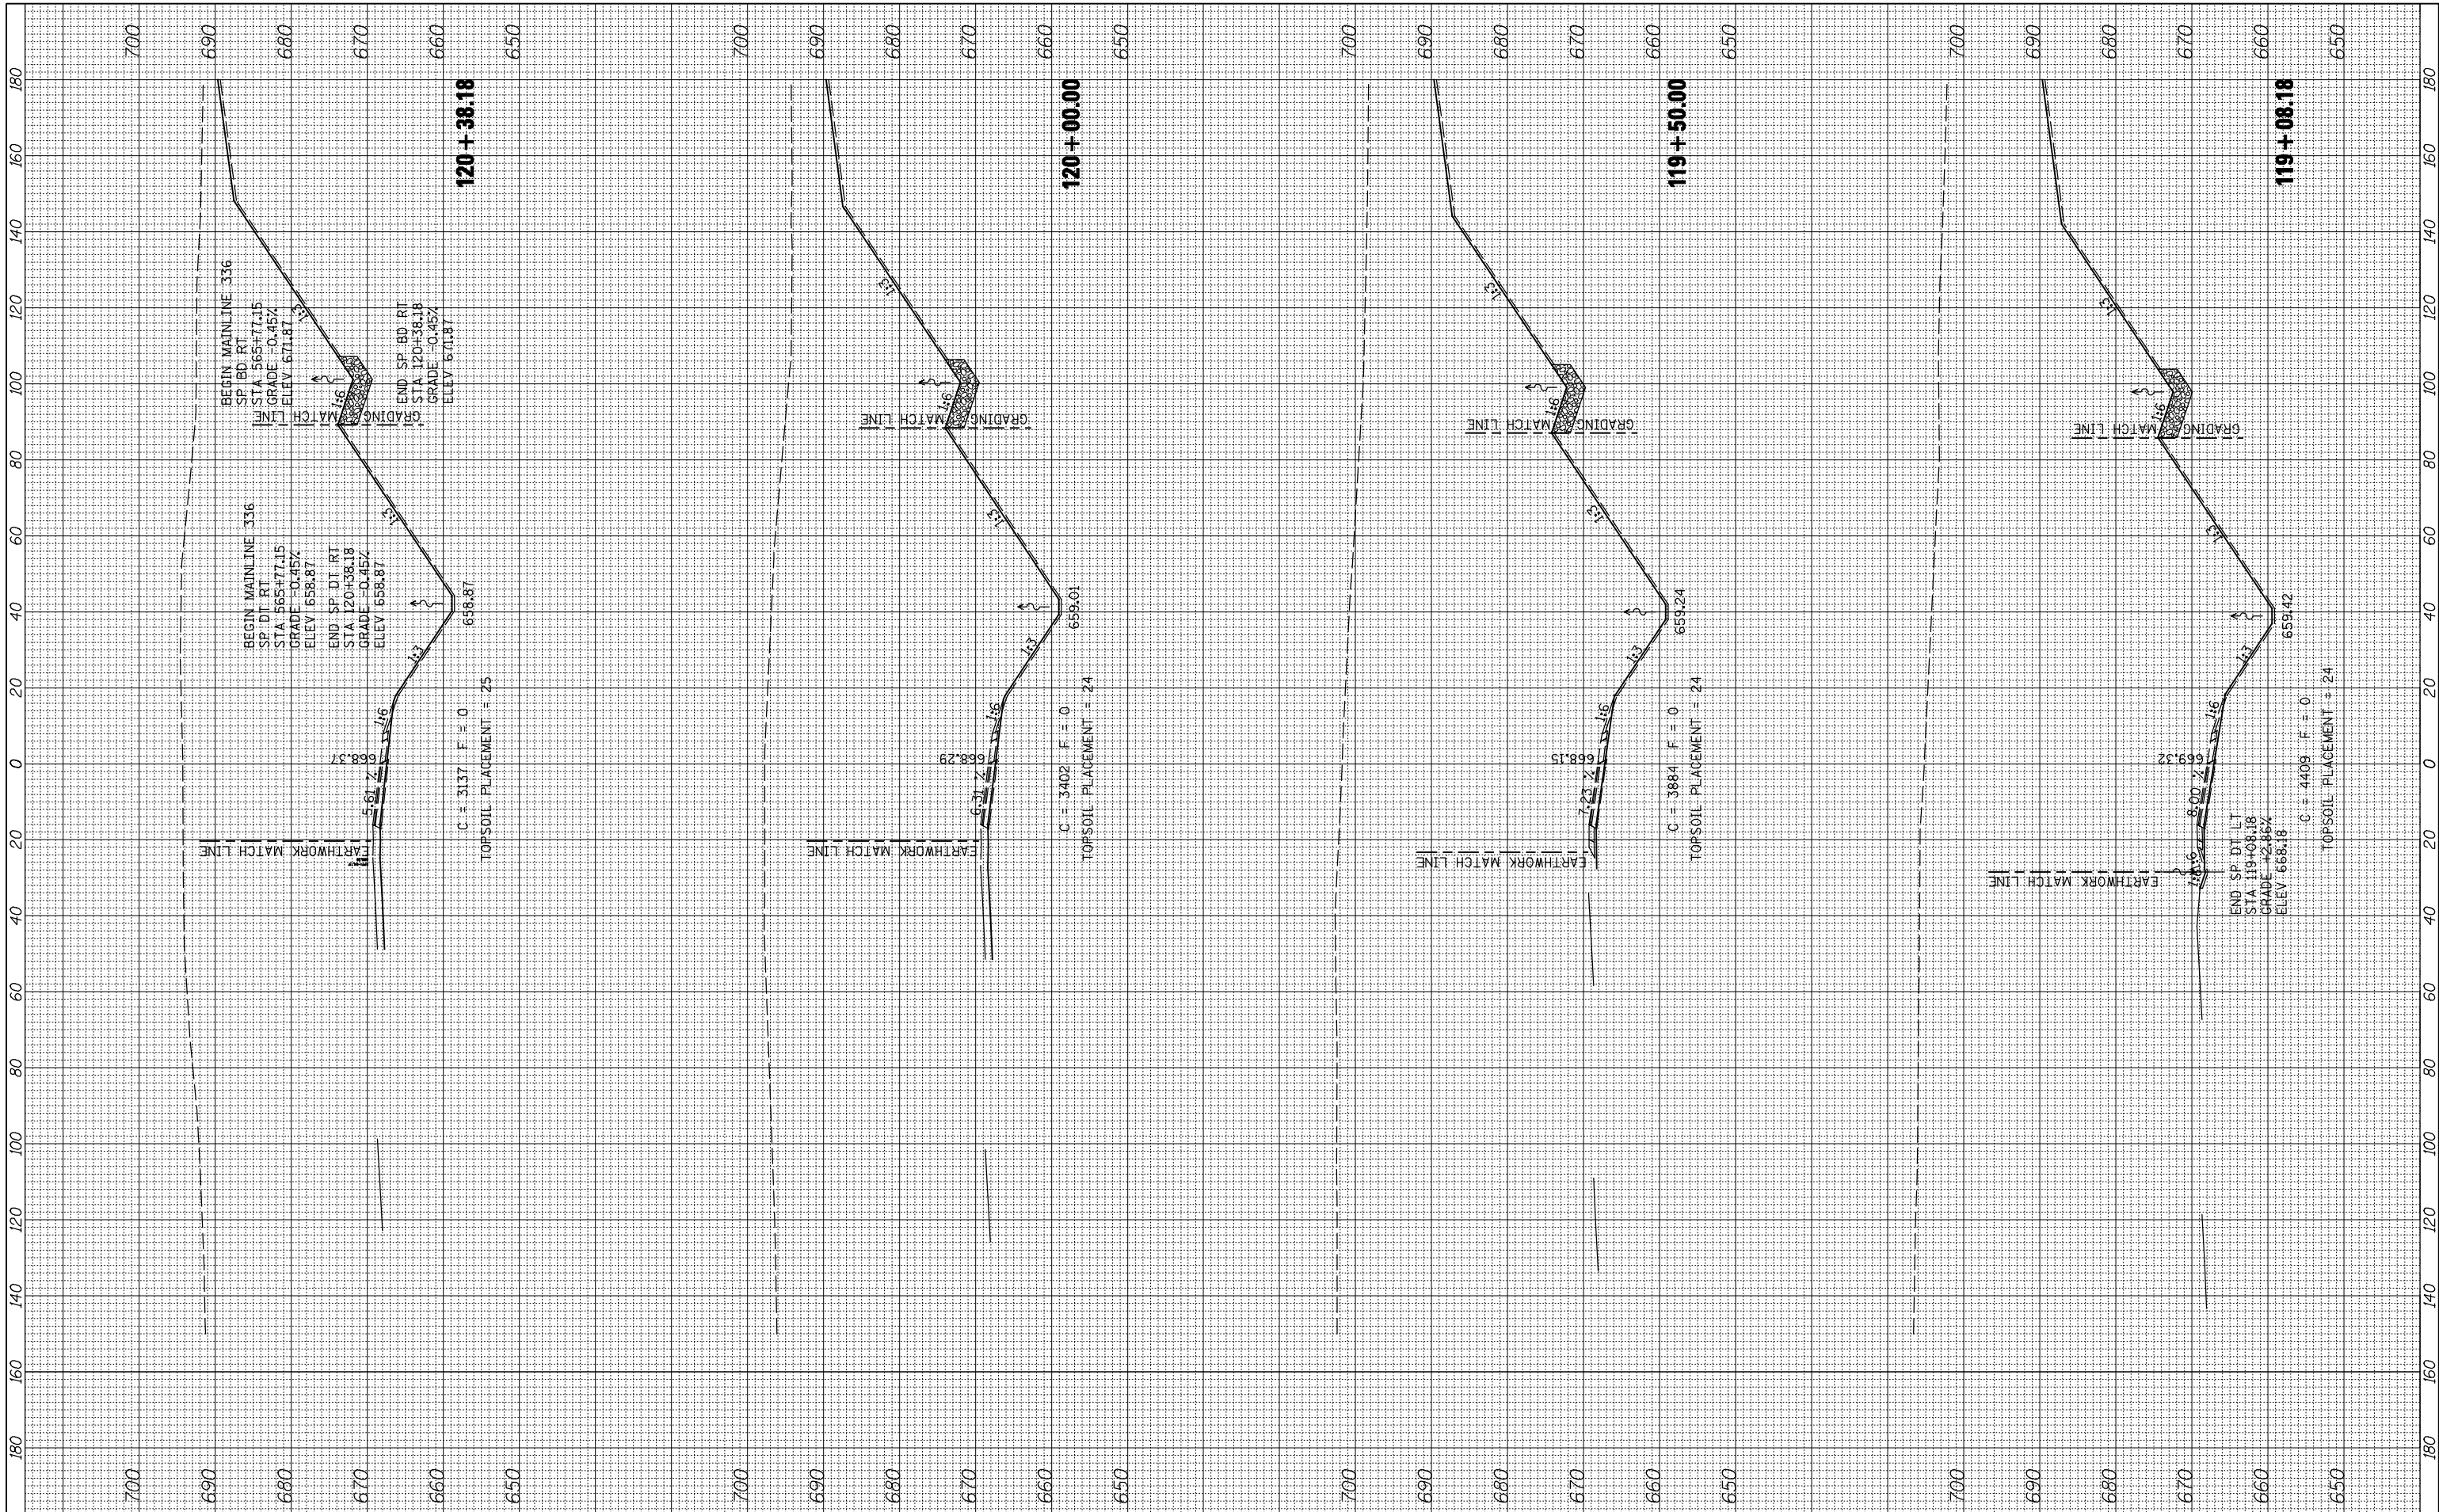

FILE NAME =  
 vs:\transportation\2891\grading plans\2891XSHEET\_RAMP5.dgn  
 PLOT SCALE = 40.0000' / IN.  
 XS.SHEET VERTICAL  
 PLOT DATE = 12/12/2012

USER NAME = jdeen  
 DESIGNED - JRB  
 DRAWN - TJD  
 CHECKED - AWM  
 DATE - 12-12-12

REVISED -  
 REVISED -  
 REVISED -  
 REVISED -

**STATE OF ILLINOIS  
 DEPARTMENT OF TRANSPORTATION**

**FAP ROUTE 407 (IL 336)  
 CROSS SECTIONS - RAMP K**  
 SCALE: 1/2" = 10' H, 1/4" = 10' V  
 SHEET 11 OF 11 SHEETS  
 STA. 119+08.18 TO STA. 120+38.18

F.A.P. RTE.	SECTION	COUNTY	TOTAL SHEETS	SHEET NO.
407	(55-3)A	MCDONOUGH	671	653
			CONTRACT NO. 68A42	
ILLINOIS FED. AID PROJECT				