


DATE	
BY	
FINISHED SURVEY	
PLOTTED	
TEMPLATE	
AREAS	
AREAS CHECKED	
NO.	

DATE	
BY	
ORIGINAL SURVEY	
PLOTTED	
TEMPLATE	
AREAS	
AREAS CHECKED	
NO.	

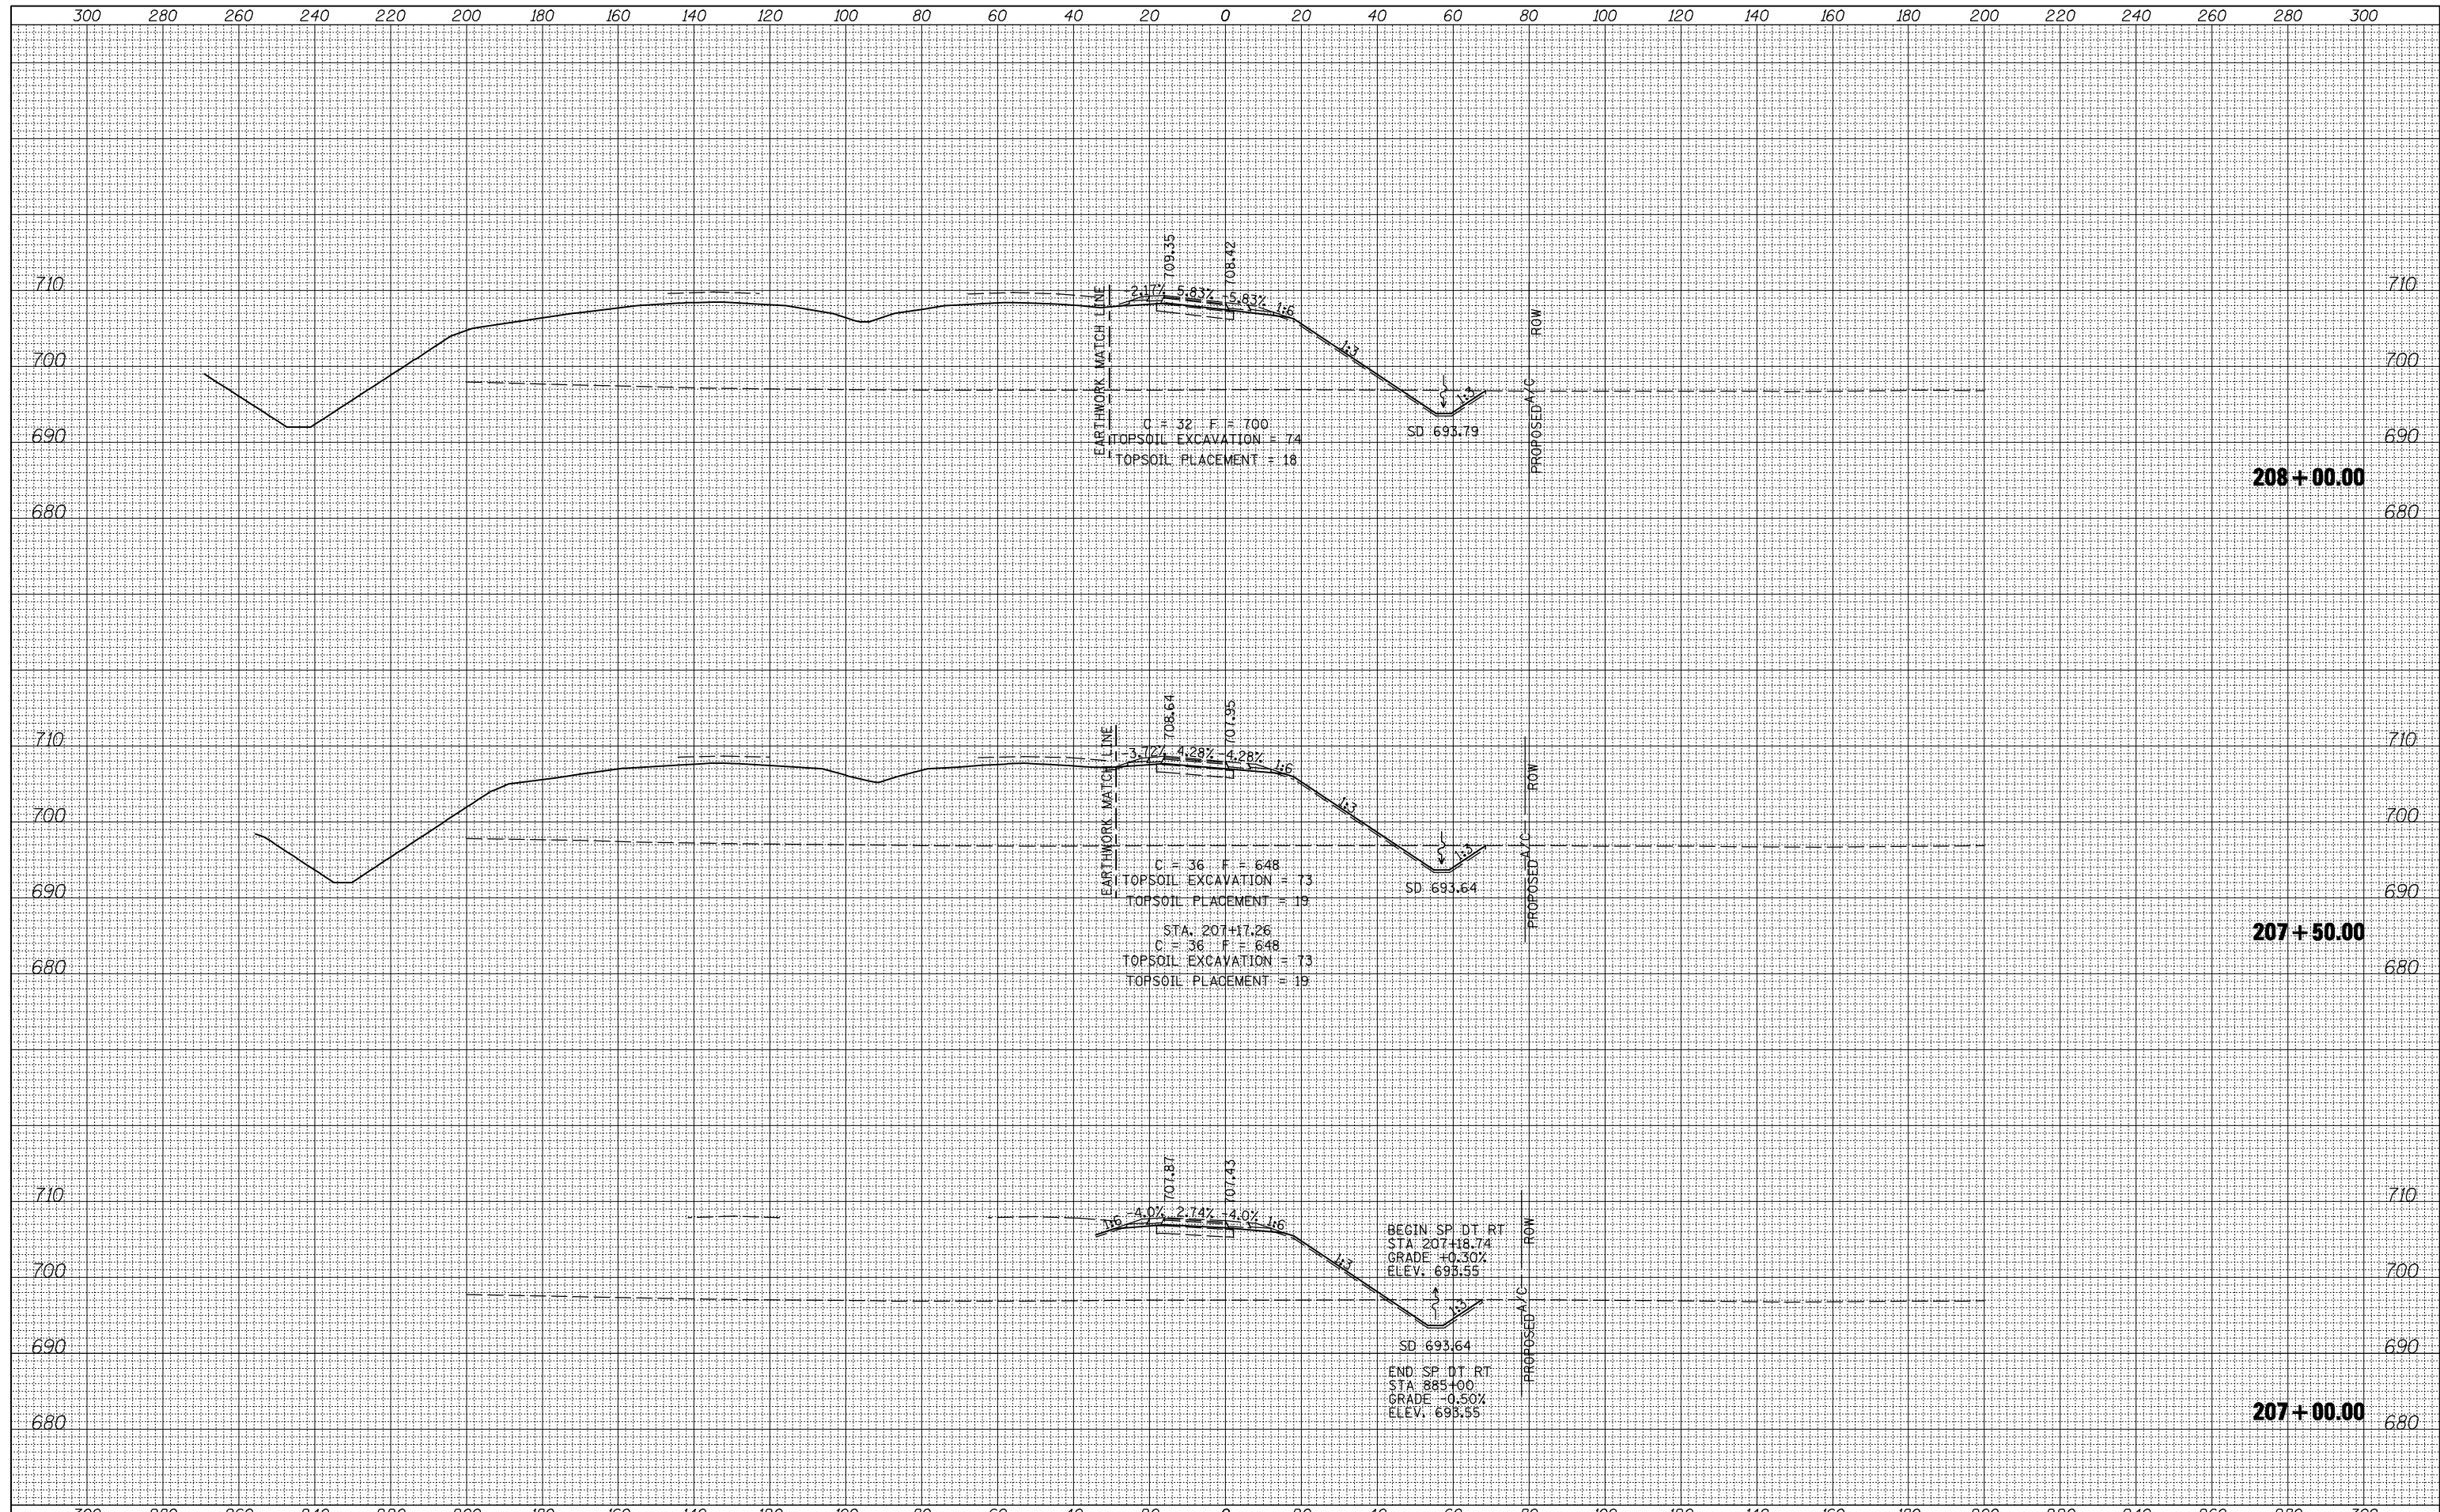

FILE NAME =	USER NAME = jdeen	DESIGNED - JRB	REVISED -
vi:\transportation\2891\grading plans\2891XSHEET_RAMPS.dgn		DRAWN - TJD	REVISED -
		CHECKED - AWM	REVISED -
XS.SHEET	PLOT DATE = 12/12/2012	DATE - 12-12-12	REVISED -

**STATE OF ILLINOIS  
DEPARTMENT OF TRANSPORTATION**

**FAP ROUTE 407 (IL 336)  
CROSS SECTIONS - RAMP D**

SCALE:  $\frac{1}{4}'' = 20' H$   $\frac{1}{8}'' = 10' V$  SHEET 1 OF 9 SHEETS STA. 207+00.00 TO STA. 208+00.00

F.A.P. RTE.	SECTION	COUNTY	TOTAL SHEETS	SHEET NO.
407	(55-3)A	MCDONOUGH	671	654
			CONTRACT NO. 68A42	

ILLINOIS FED. AID PROJECT