


| | |
|---------------|--|
| DATE | |
| BY | |
| SURVEYED | |
| PLOTTED | |
| TEMPLATE | |
| AREAS CHECKED | |
| FINAL SURVEY | |
| NOTE BOOK | |
| NO. | |

| | |
|-----------------|--|
| DATE | |
| BY | |
| SURVEYED | |
| PLOTTED | |
| TEMPLATE | |
| AREAS CHECKED | |
| ORIGINAL SURVEY | |
| NOTE BOOK | |
| NO. | |

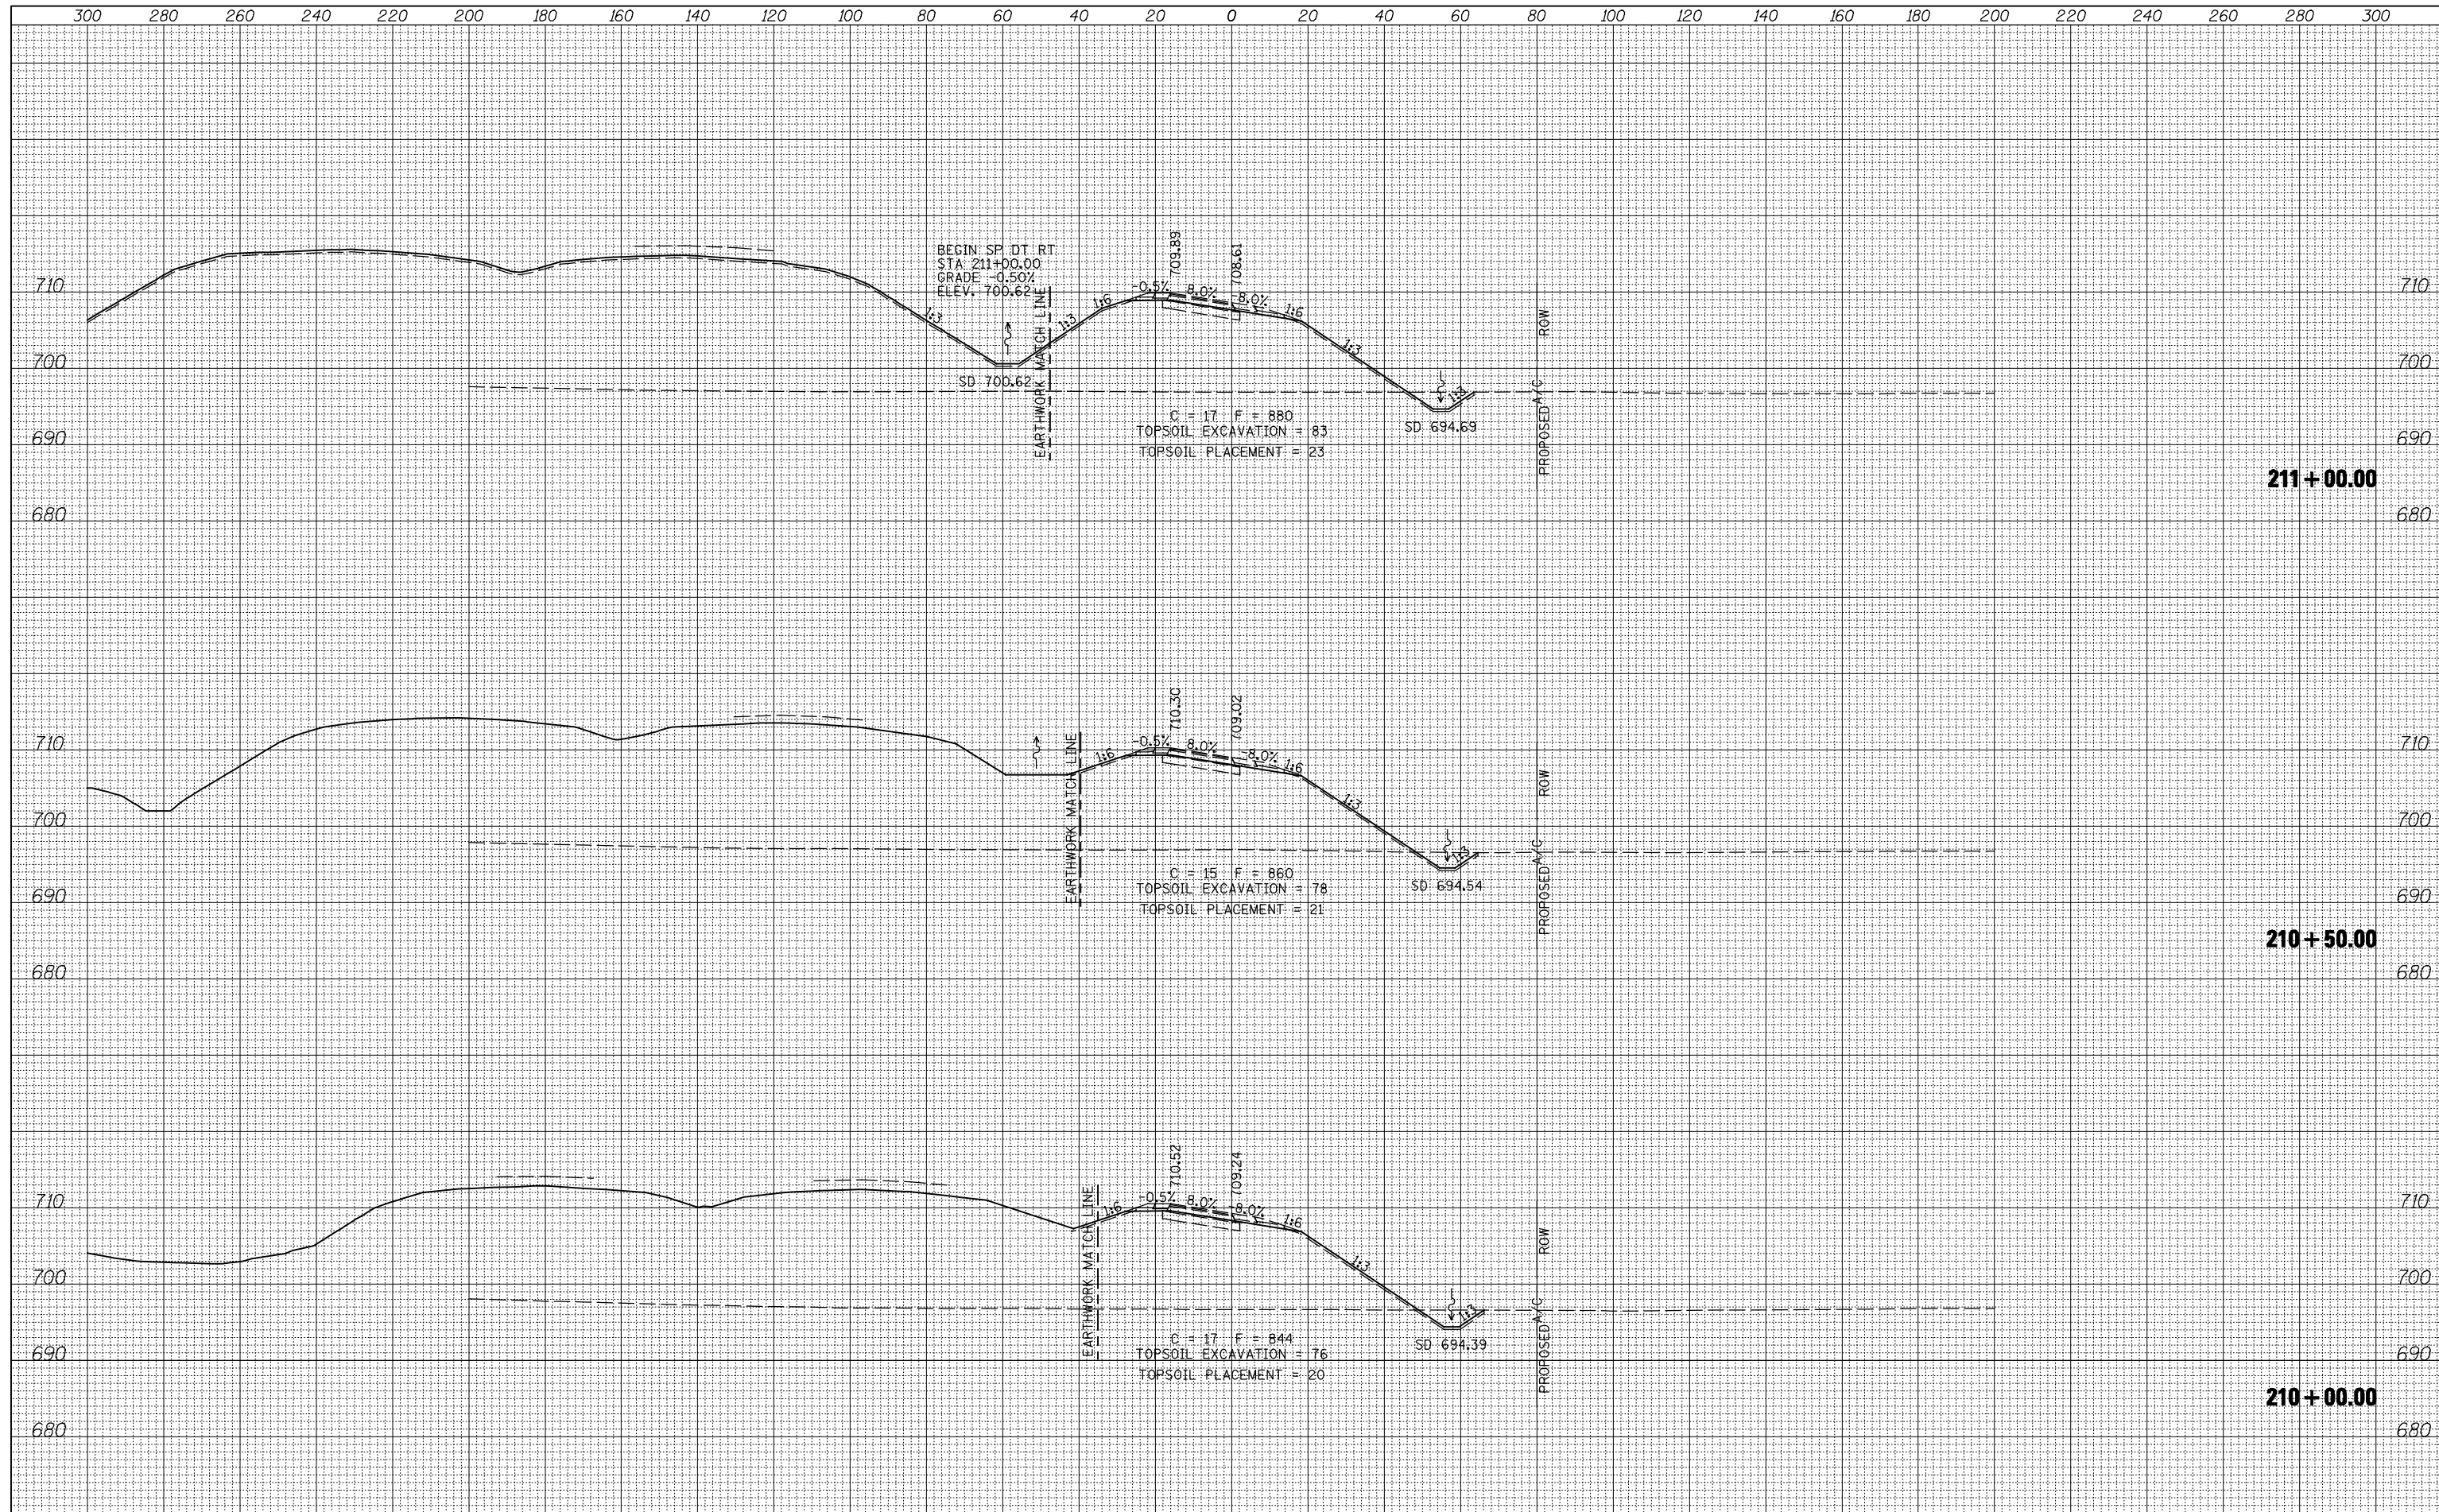

| | | | | | | | | | |
|--|-------------------|-----------------|-----------|--|---------------------------|---------|-----------|--------------|-----------|
| FILE NAME = | USER NAME = jdeen | DESIGNED - JRB | REVISED - | STATE OF ILLINOIS DEPARTMENT OF TRANSPORTATION FAP ROUTE 407 (IL 336) CROSS SECTIONS - RAMP D | F.A.P. RTE. | SECTION | COUNTY | TOTAL SHEETS | SHEET NO. |
| vi:\transportation\2891\grading plans\2891XSHEET_RAMPS.dgn | | DRAWN - TJD | REVISED - | | 407 | (55-3)A | MCDONOUGH | 671 | 656 |
| PLOT SCALE = 40.0000' / IN. | | CHECKED - AWM | REVISED - | | CONTRACT NO. 68A42 | | | | |
| XS..SHEET | | DATE - 12-12-12 | REVISED - | | ILLINOIS FED. AID PROJECT | | | | |

SCALE: 1"=20' H
1"=10' V
SHEET 3 OF 9 SHEETS
STA. 210+00.00 TO STA. 211+00.00