


DATE	
BY	
SURVEYED	
PLOTTED	
TEMPLATE	
AREAS CHECKED	
FINAL SURVEY	
NOTE BOOK	
NO.	

DATE	
BY	
SURVEYED	
PLOTTED	
TEMPLATE	
AREAS CHECKED	
ORIGINAL SURVEY	
NOTE BOOK	
NO.	

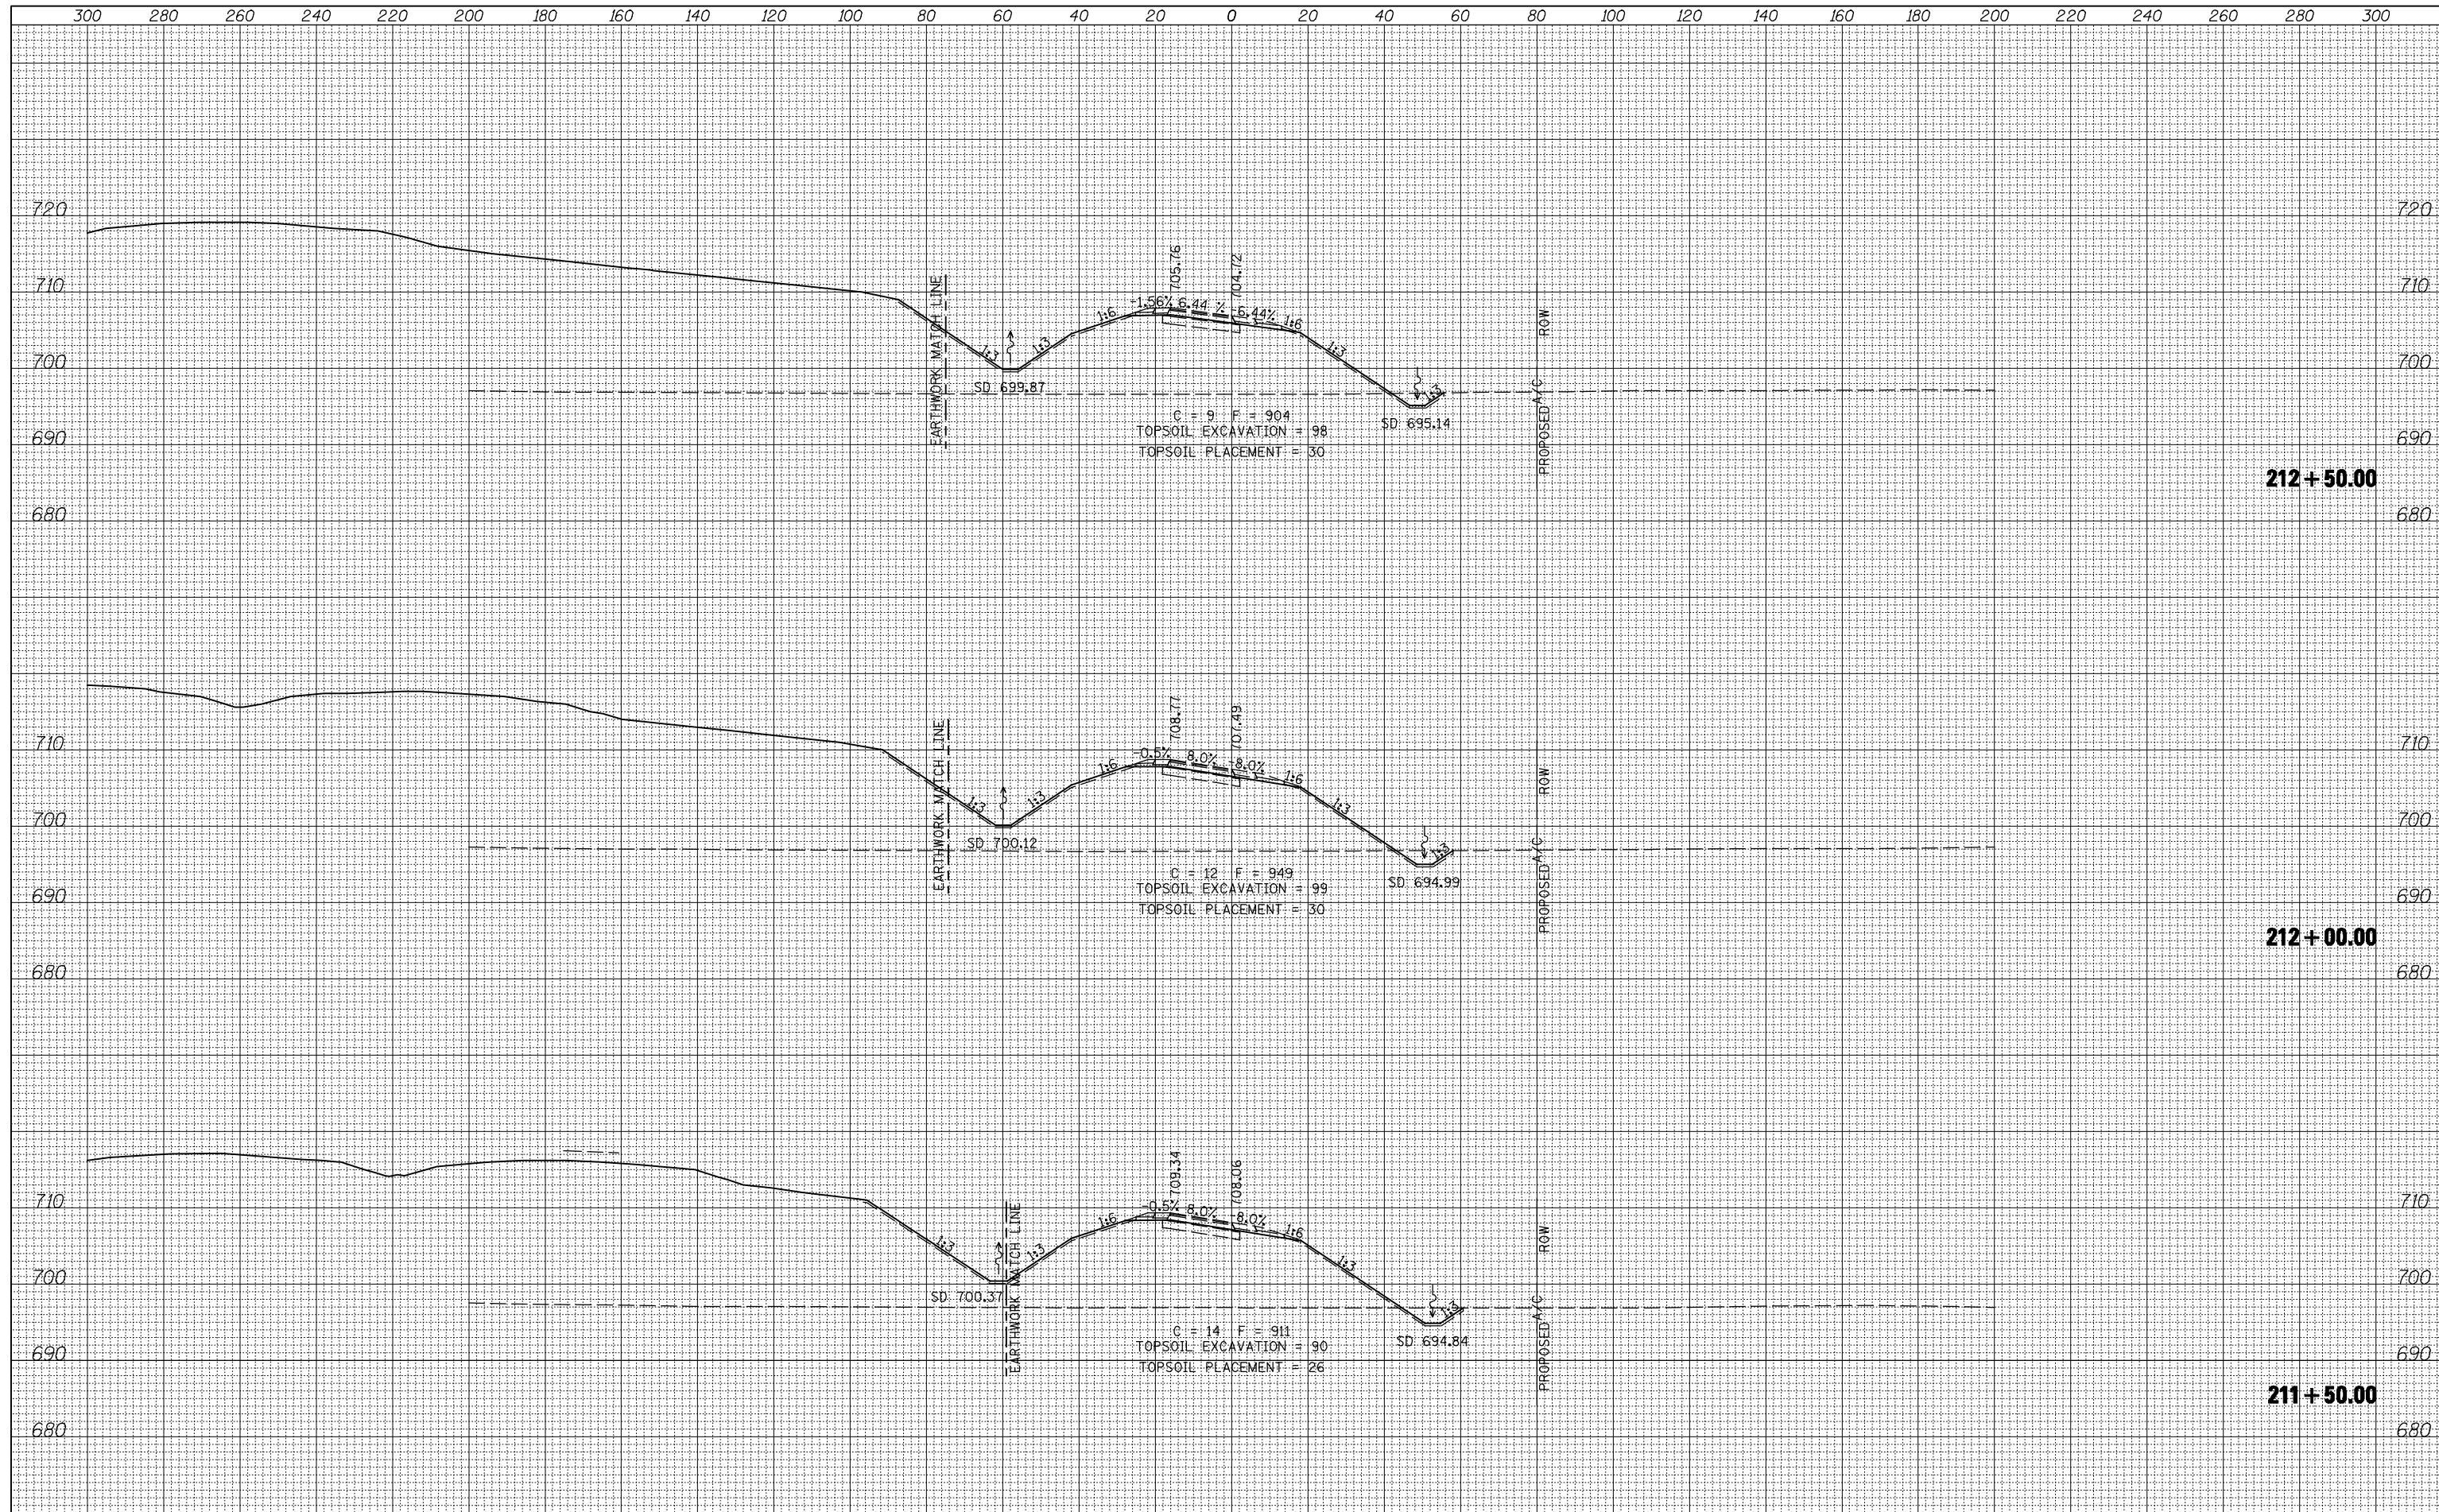

FILE NAME =
 v:\transportation\2891\grading plans\2891XSHEET_RAMPS.dgn
 XS_SHEET

USER NAME = jdeen	DESIGNED - JRB	REVISED -
DRAWN - TJD	CHECKED - AWM	REVISED -
DATE - 12-12-12		REVISED -

**STATE OF ILLINOIS
 DEPARTMENT OF TRANSPORTATION**

**FAP ROUTE 407 (IL 336)
 CROSS SECTIONS - RAMP D**

SCALE: 1"=20' H
 1"=100' V

SHEET 4 OF 9 SHEETS STA. 211+50.00 TO STA. 212+50.00

F.A.P. RTE.	SECTION	COUNTY	TOTAL SHEETS	SHEET NO.
407	(55-3)A	MCDONOUGH	671	657
			CONTRACT NO. 68A42	
ILLINOIS FED. AID PROJECT				