


DATE	
BY	
ORIGINAL SURVEY	
NO.	
FINISHED SURVEY	
NO.	
PLATE	
AREAS CHECKED	
NOTE BOOK	
AREAS CHECKED	

DATE	
BY	
ORIGINAL SURVEY	
NO.	
FINISHED SURVEY	
NO.	
PLATE	
AREAS CHECKED	
NOTE BOOK	
AREAS CHECKED	

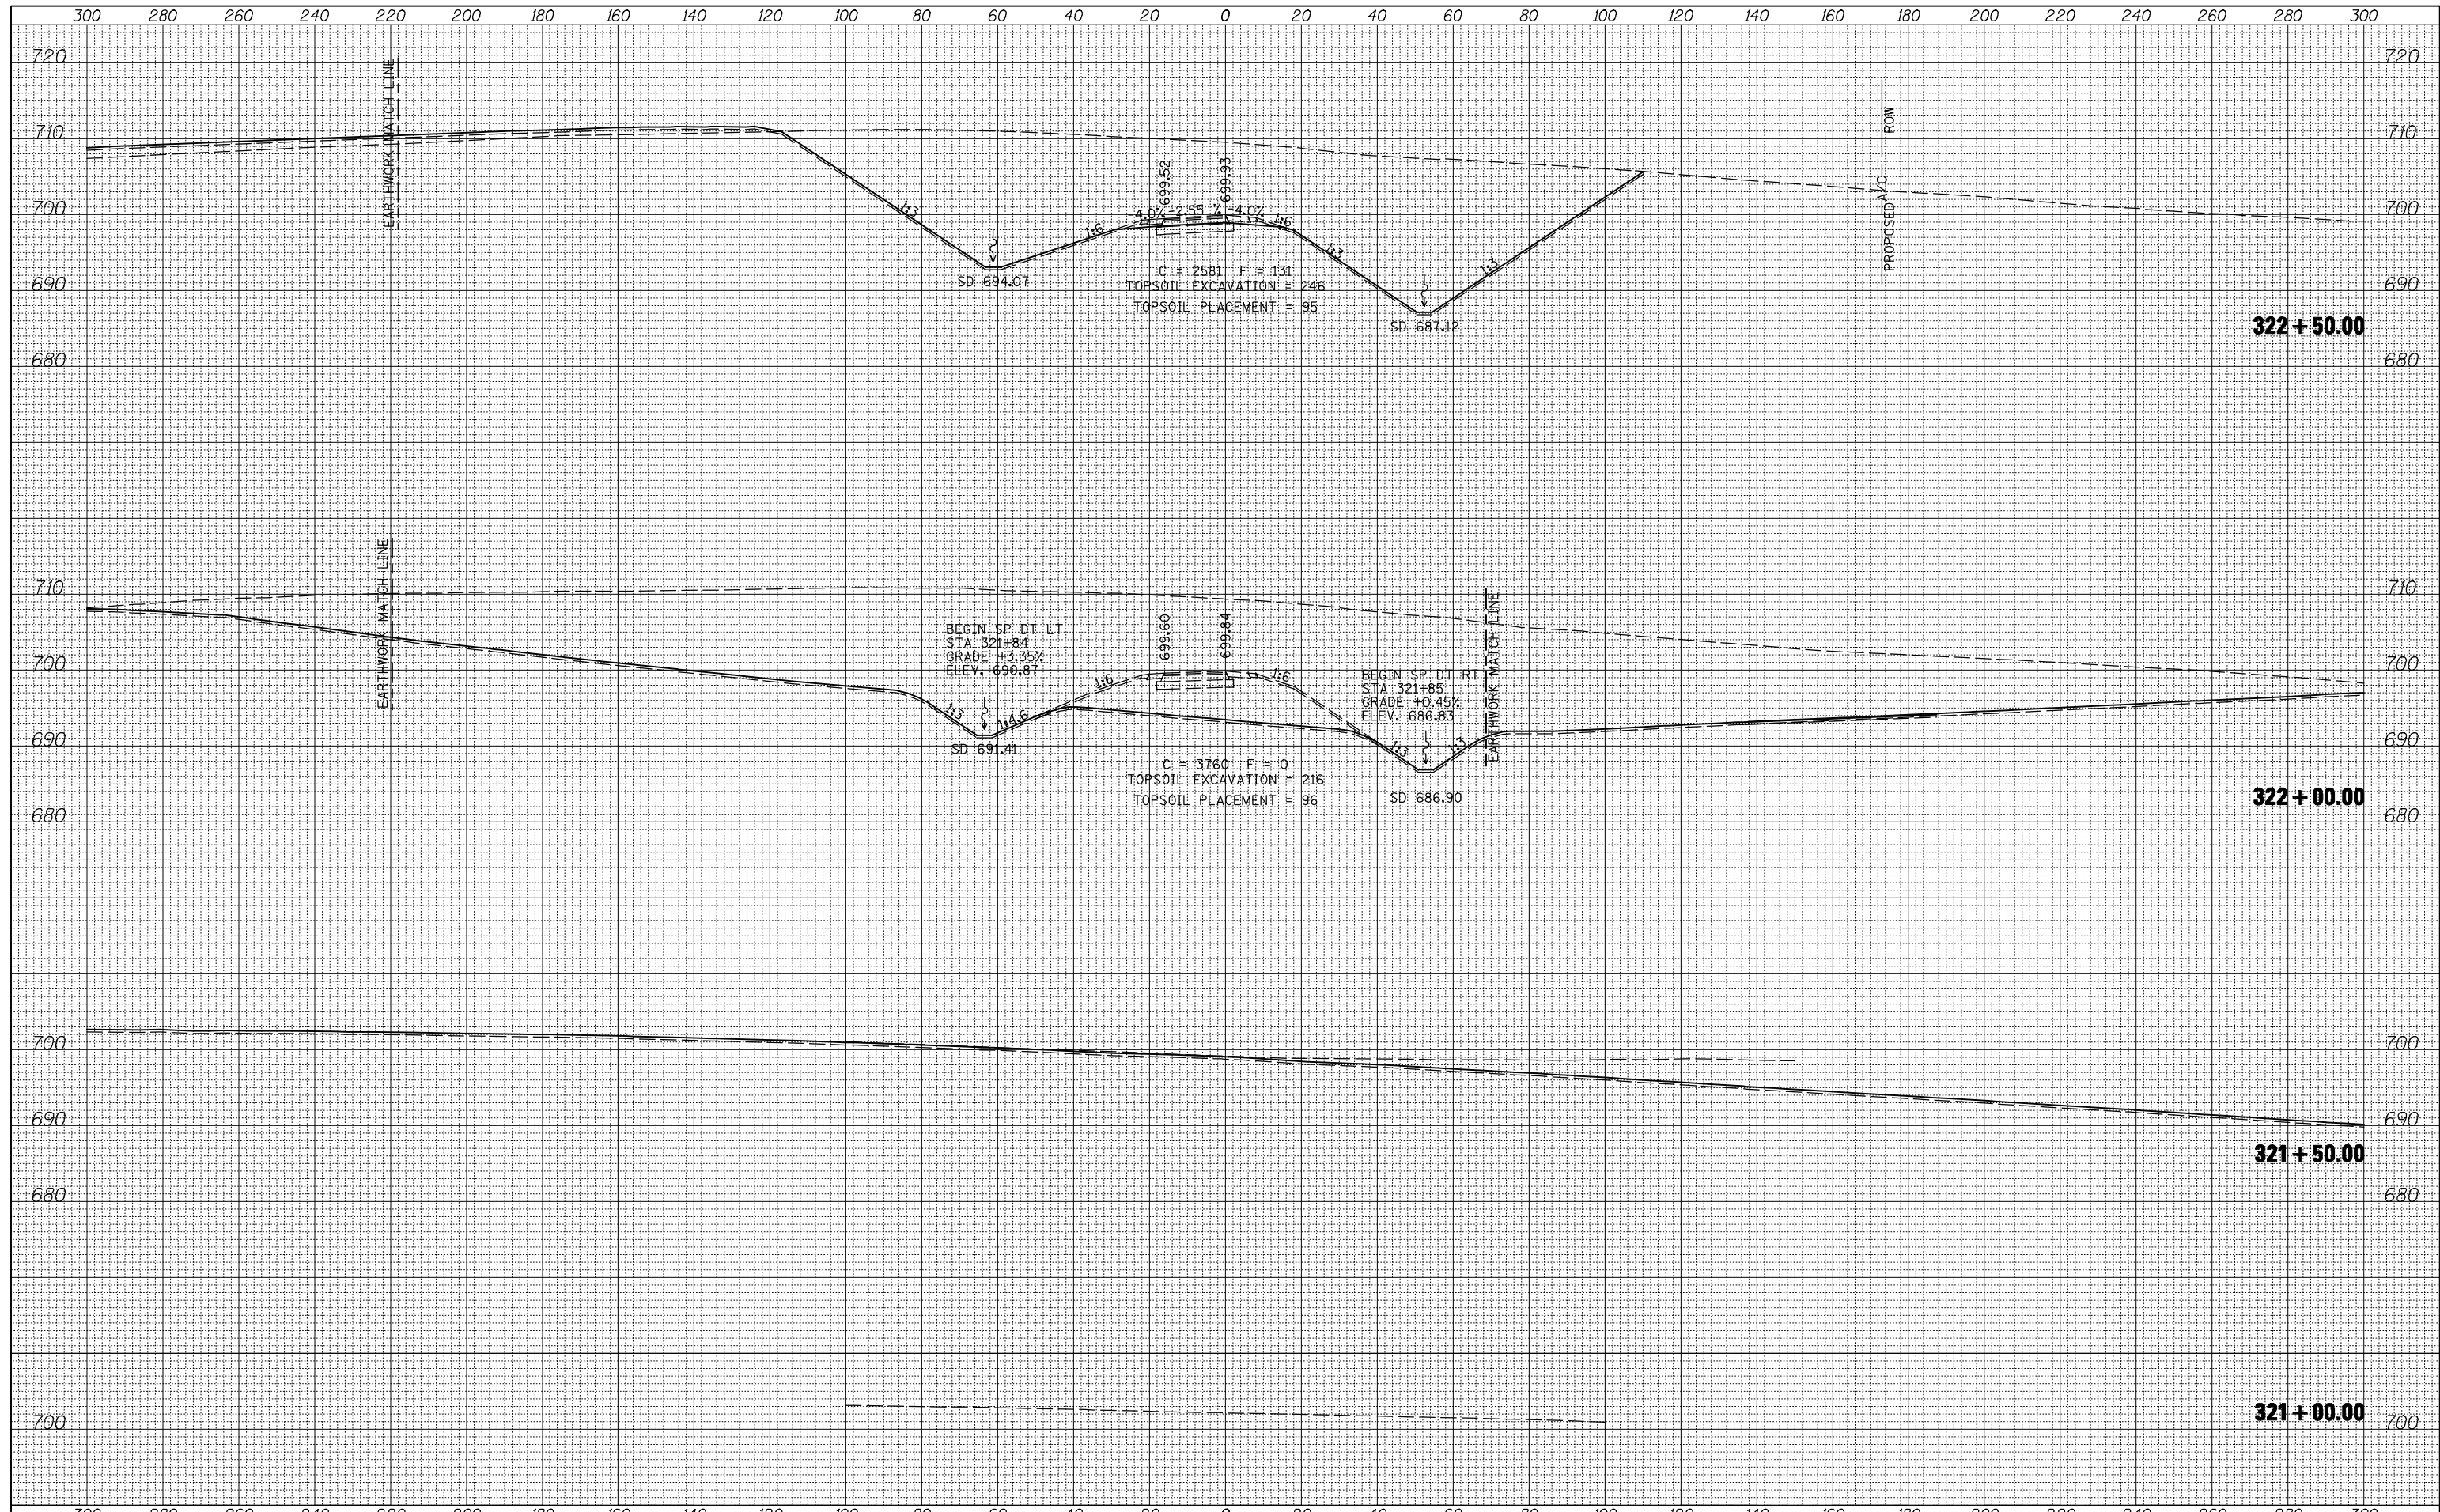

FILE NAME =	USER NAME = jdeen	DESIGNED - JRB	REVISED -	STATE OF ILLINOIS DEPARTMENT OF TRANSPORTATION	FAP ROUTE 407 (IL 336) CROSS SECTIONS - RAMP A	F.A.P. RTE.	SECTION	COUNTY	TOTAL SHEETS	SHEET NO.
vi:\transportation\2891\grading plans\2891XSHEET_RAMPS.dgn	DRAWN - TJD	REVISED -	407			(55-3)A	MCDONOUGH	671	663	
PLOT SCALE = 40.0000' / IN.	CHECKED - AWM	REVISED -	CONTRACT NO. 68A42							
XS_SHEET	DATE - 12-12-12	REVISED -	ILLINOIS FED. AID PROJECT							
SCALE: 1" = 20' H, 1" = 10' V				SHEET 1 OF 9 SHEETS		STA. 321+00.00 TO STA. 322+50.00				