


| | |
|---------------|--|
| DATE | |
| BY | |
| SURVEYED | |
| PLOTTED | |
| TEMPLATE | |
| AREAS CHECKED | |
| NO. | |

| | |
|---------------|--|
| DATE | |
| BY | |
| SURVEYED | |
| PLOTTED | |
| TEMPLATE | |
| AREAS CHECKED | |
| NO. | |

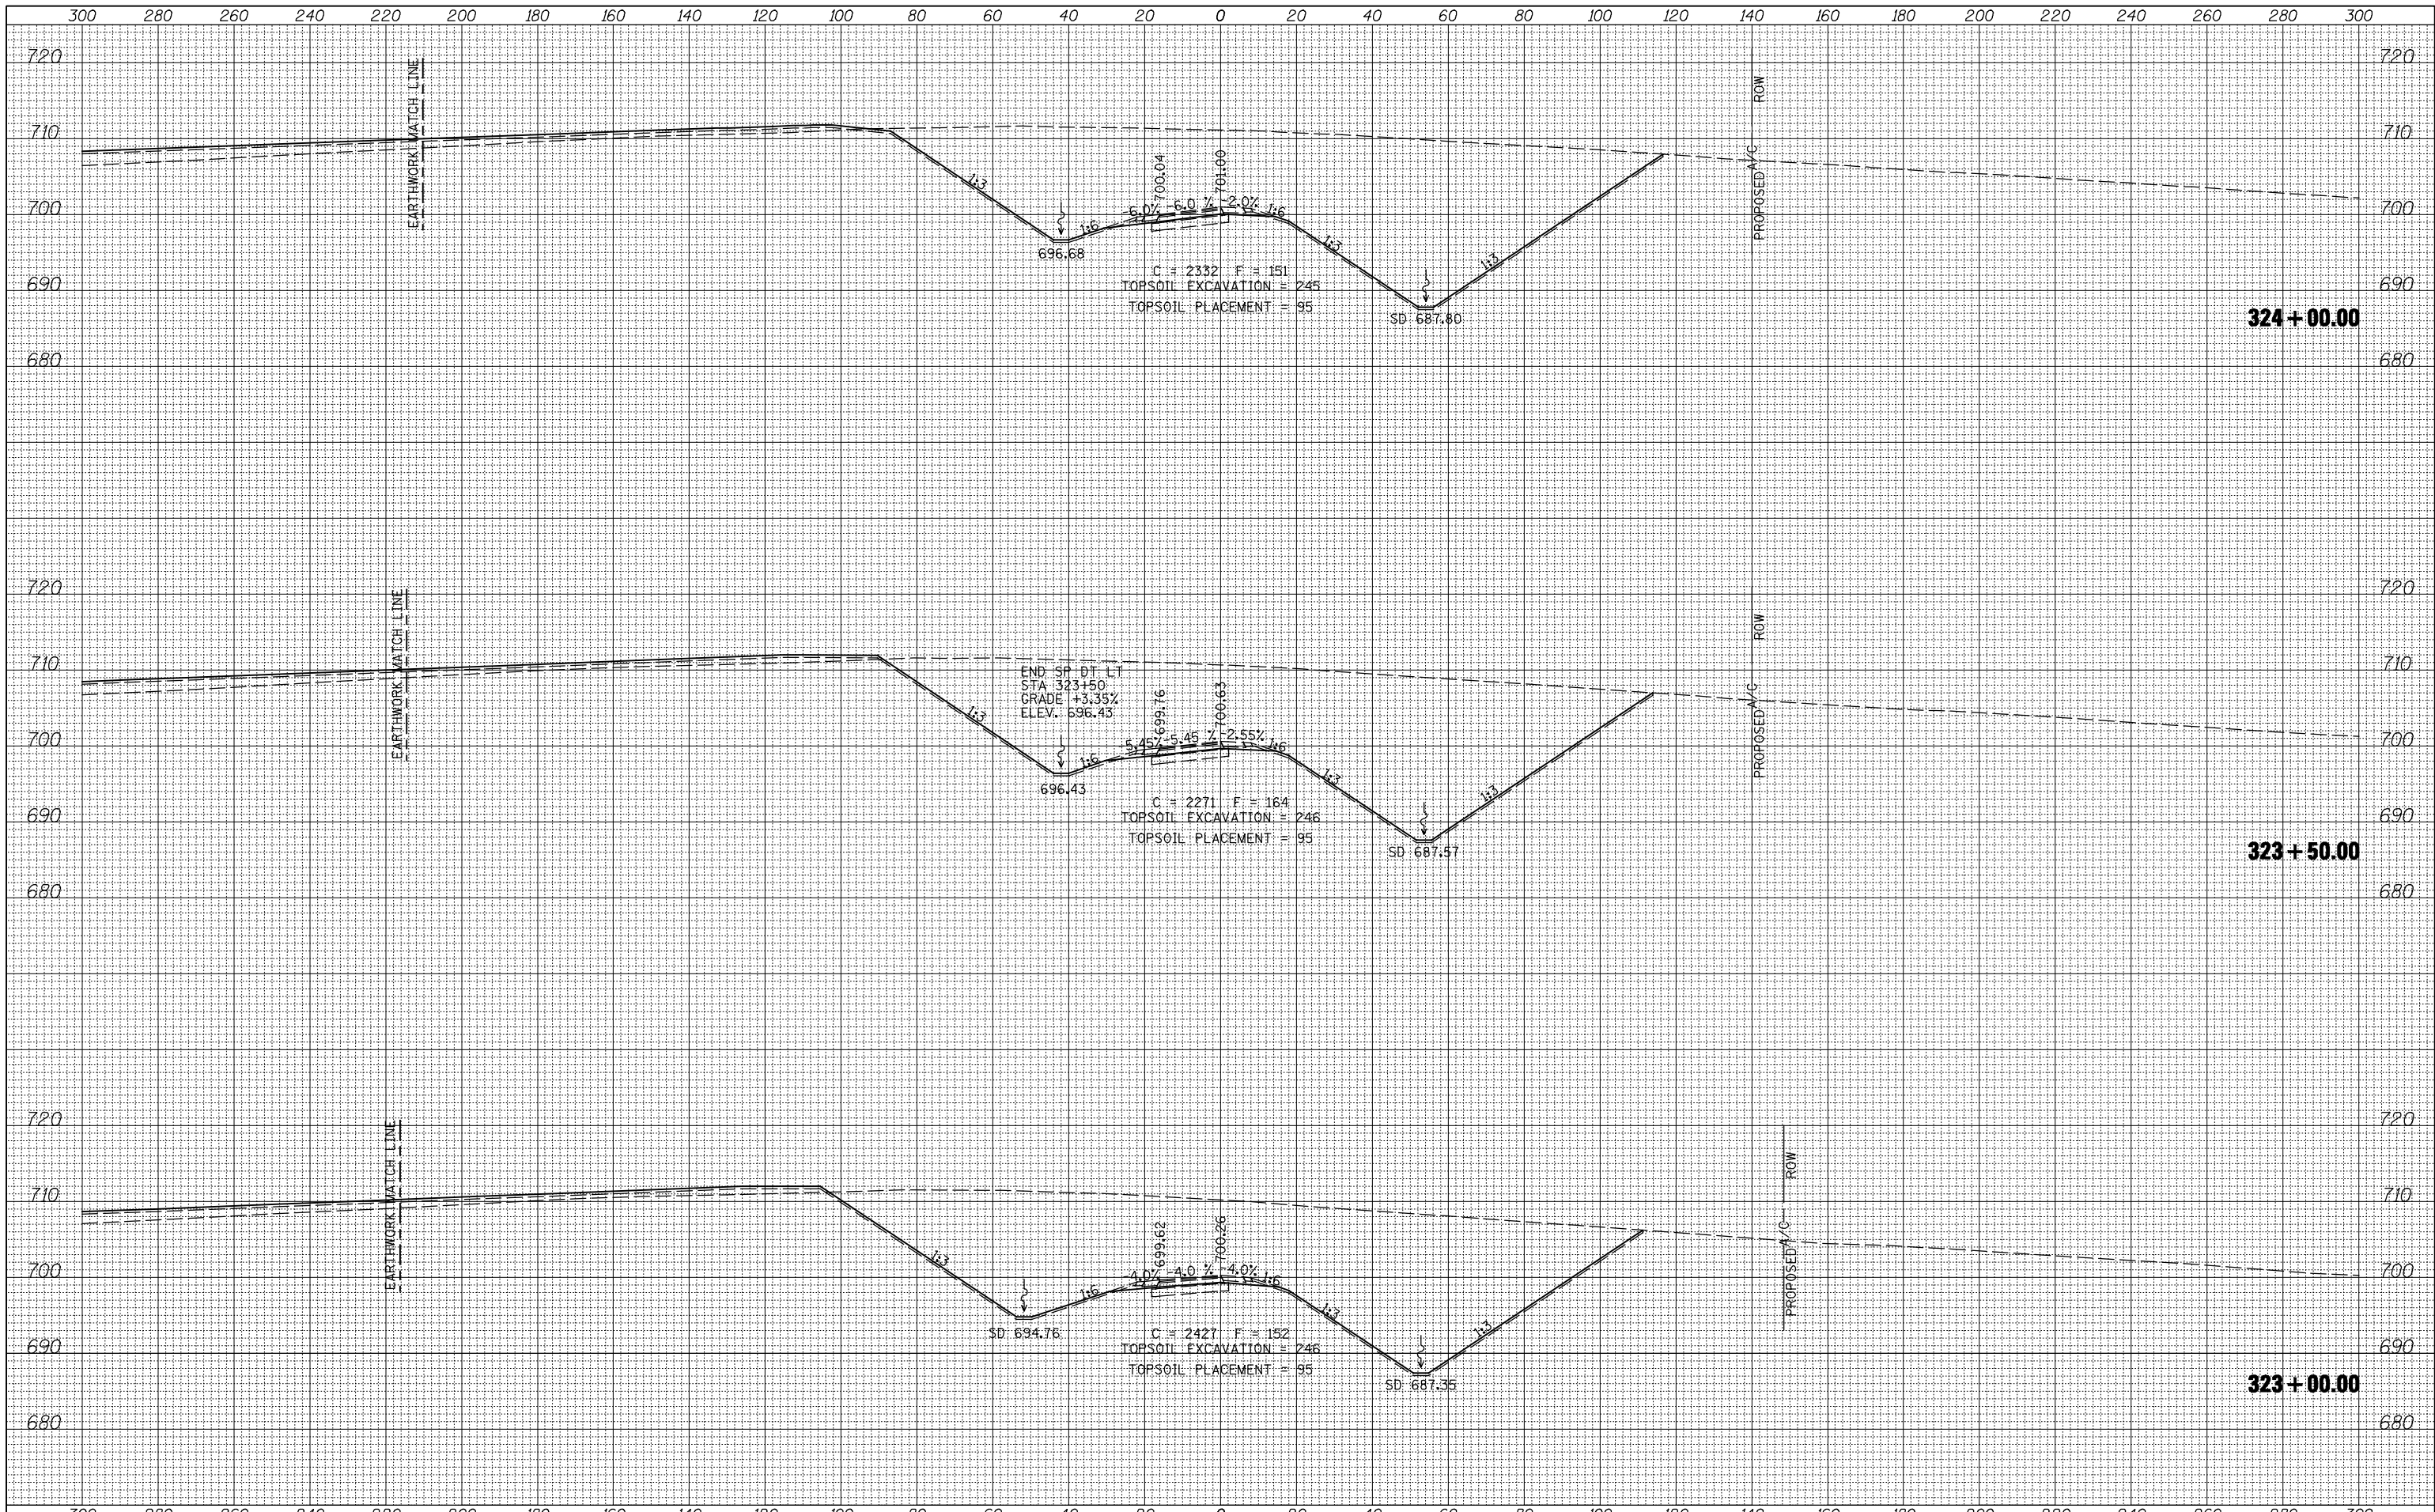

| | | | | | | | | | | | |
|------------------------------------------------------------|-------------------|-----------------|-----------|-----------------------------------------------------------------|-----------------------------------------------------------------|---------------------------|---------|-----------|--------------|-----------|--|
| FILE NAME = | USER NAME = jdeen | DESIGNED - JRB | REVISED - | STATE OF ILLINOIS DEPARTMENT OF TRANSPORTATION | FAP ROUTE 407 (IL 336) CROSS SECTIONS - RAMP A | F.A.P. RTE. | SECTION | COUNTY | TOTAL SHEETS | SHEET NO. | |
| vi:\transportation\2891\grading plans\2891XSHEET_RAMPS.dgn | | DRAWN - TJD | REVISED - | | | 407 | (55-3)A | MCDONOUGH | 671 | 664 | |
| PLOT SCALE = 40.0000' / IN. | | CHECKED - AWM | REVISED - | | | CONTRACT NO. 68A42 | | | | | |
| XS.SHEET | | DATE - 12-12-12 | REVISED - | | | ILLINOIS FED. AID PROJECT | | | | | |

SCALE: 1/2" = 20' H, 1/4" = 10' V | SHEET 2 OF 9 SHEETS | STA. 323+00.00 TO STA. 324+00.00