


DATE	
BY	
SURVEYED	
PLOTTED	
TEMPLATE	
AREAS	
CHECKED	
FINAL SURVEY	
NOTE BOOK	
NO.	

DATE	
BY	
SURVEYED	
PLOTTED	
TEMPLATE	
AREAS	
CHECKED	
ORIGINAL SURVEY	
NOTE BOOK	
NO.	

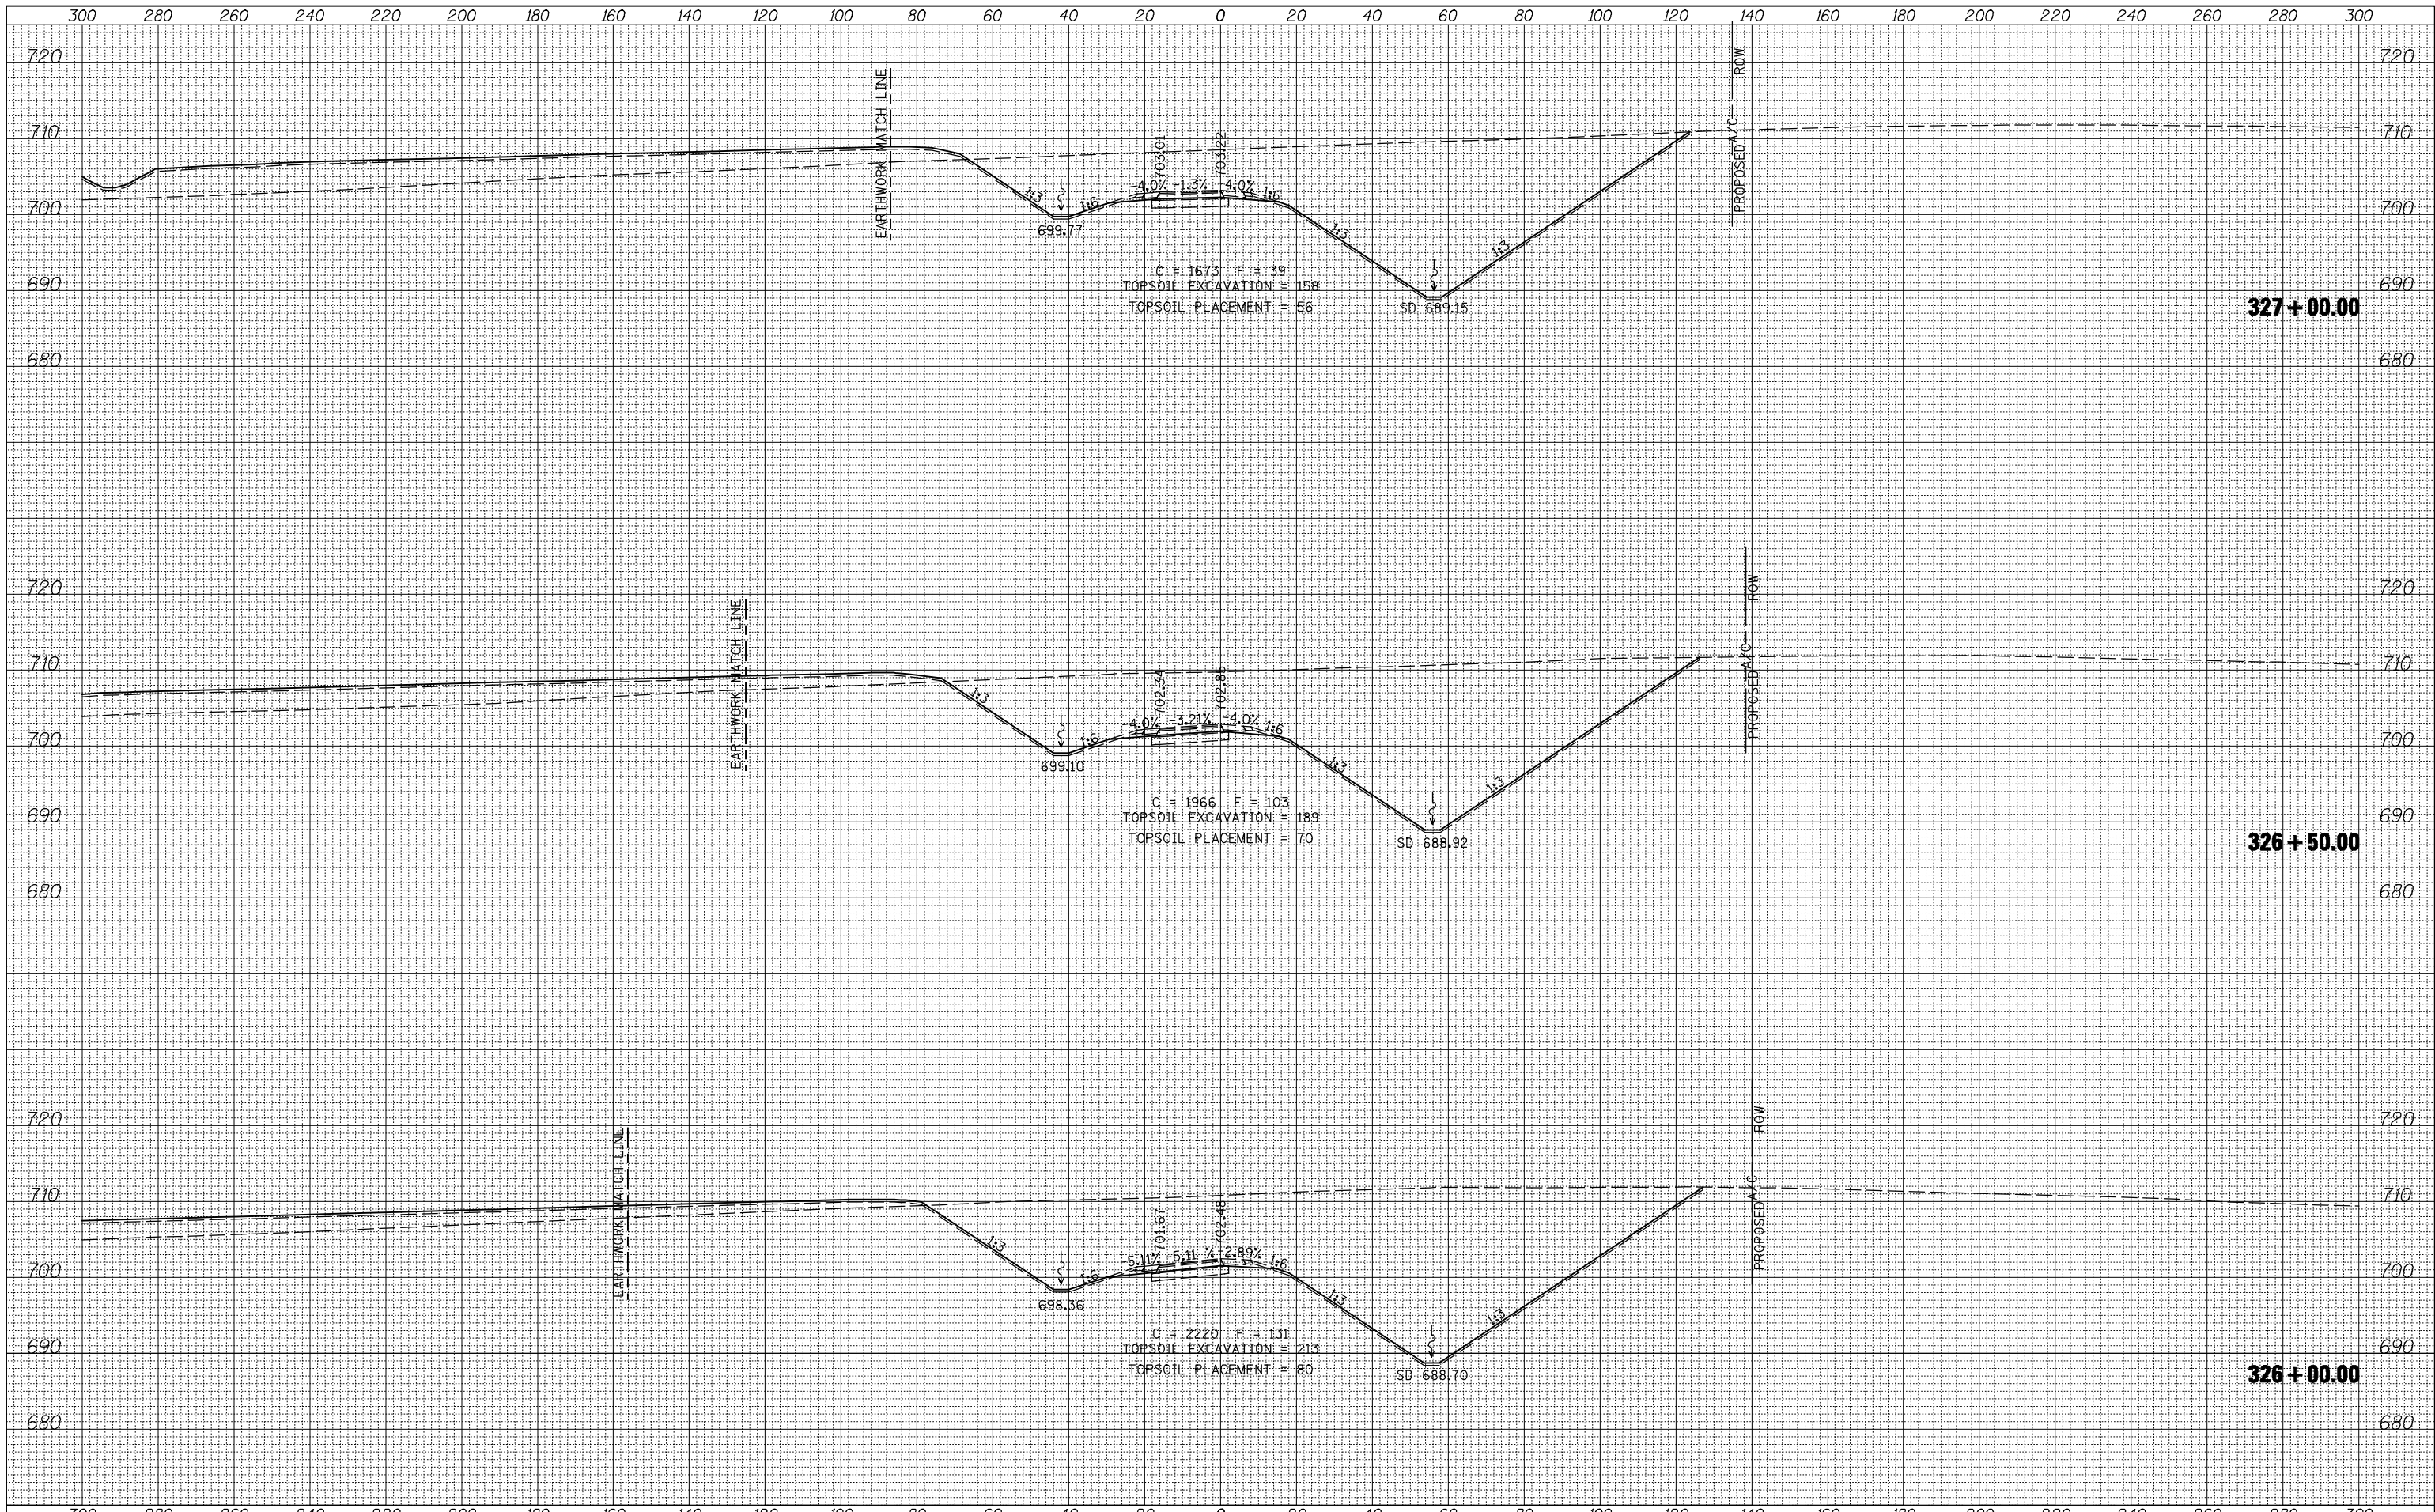

FILE NAME =	USER NAME = jdeen	DESIGNED - JRB	REVISED -	STATE OF ILLINOIS DEPARTMENT OF TRANSPORTATION	FAP ROUTE 407 (IL 336) CROSS SECTIONS - RAMP A	F.A.P. RTE.	SECTION	COUNTY	TOTAL SHEETS	SHEET NO.
vi:\transportation\2891\grading plans\2891XSHEET_RAMPS.dgn	DRAWN - TJD	REVISED -	407			(55-3)A	MCDONOUGH	671	666	
PLOT SCALE = 40.0000' / IN.	CHECKED - AWM	REVISED -	CONTRACT NO. 68A42							
XS.SHEET	DATE - 12-12-12	REVISED -	ILLINOIS FED. AID PROJECT							
SCALE: 1"=20' H, 1"=10' V				SHEET 4 OF 9 SHEETS		STA. 326+00.00 TO STA. 327+00.00				