


| | |
|--------------|--|
| DATE | |
| BY | |
| SURVEYED | |
| PLOTTED | |
| TEMPLATE | |
| AREAS | |
| CHECKED | |
| FINAL SURVEY | |
| NOTE BOOK | |
| NO. | |

| | |
|-----------------|--|
| DATE | |
| BY | |
| SURVEYED | |
| PLOTTED | |
| TEMPLATE | |
| AREAS | |
| CHECKED | |
| ORIGINAL SURVEY | |
| NOTE BOOK | |
| NO. | |

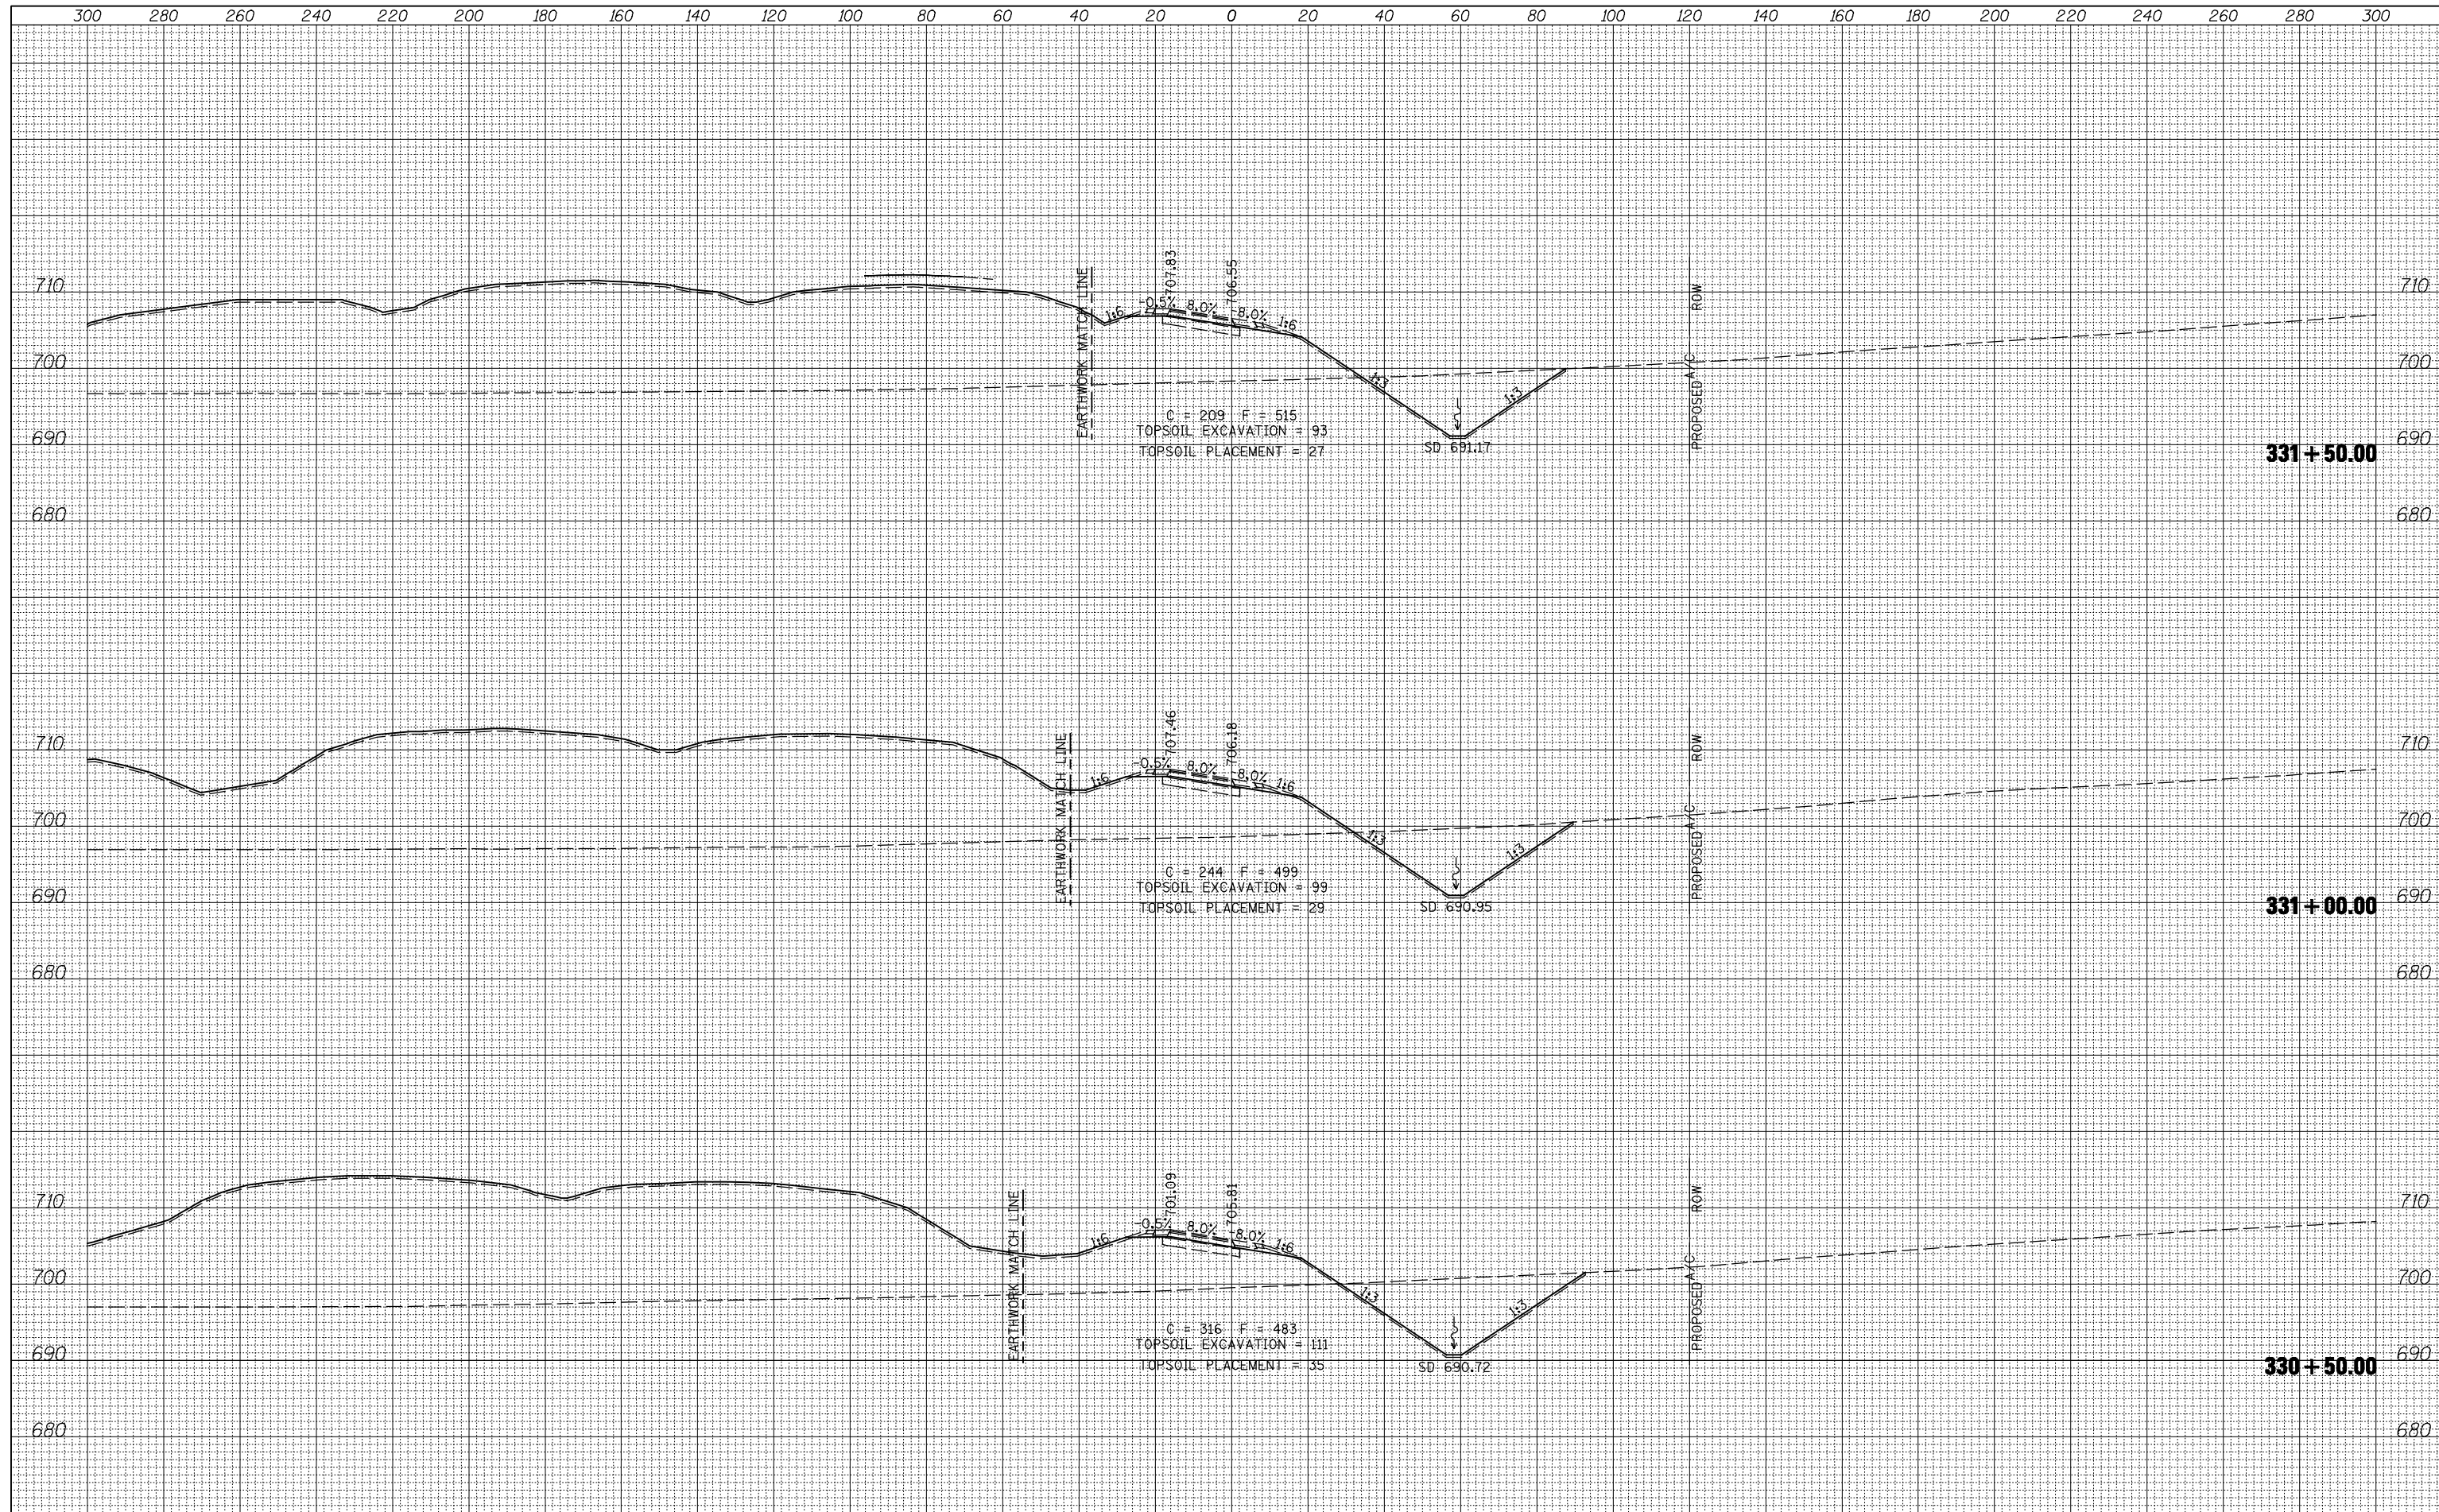

| | | | | | |
|--|------------------------|------------|----------|-----------|--|
| FILE NAME = | USER NAME = jdeen | DESIGNED - | JRB | REVISED - | |
| vi:\transportation\2891\grading plans\2891XSHEET_RAMPS.dgn | | DRAWN - | TJD | REVISED - | |
| | | CHECKED - | AWM | REVISED - | |
| XS_SHEET | PLOT DATE = 12/12/2012 | DATE - | 12-12-12 | REVISED - | |

**STATE OF ILLINOIS
DEPARTMENT OF TRANSPORTATION**

**FAP ROUTE 407 (IL 336)
CROSS SECTIONS - RAMP A**

SCALE: 1"=20' H
1"=10' V SHEET 7 OF 9 SHEETS STA. 330+50.00 TO STA. 331+50.00

| | | | | |
|---------------------------|---------|-----------|--------------------|-----------|
| F.A.P. RTE. | SECTION | COUNTY | TOTAL SHEETS | SHEET NO. |
| 407 | (55-3)A | MCDONOUGH | 671 | 669 |
| | | | CONTRACT NO. 68A42 | |
| ILLINOIS FED. AID PROJECT | | | | |