


| | |
|------------------|--|
| DATE | |
| BY | |
| FINISHED SURVEY | |
| PLOTTED TEMPLATE | |
| NOTE BOOK | |
| AREAS CHECKED | |
| NO. | |

| | |
|------------------|--|
| DATE | |
| BY | |
| ORIGINAL SURVEY | |
| PLOTTED TEMPLATE | |
| NOTE BOOK | |
| AREAS CHECKED | |
| NO. | |

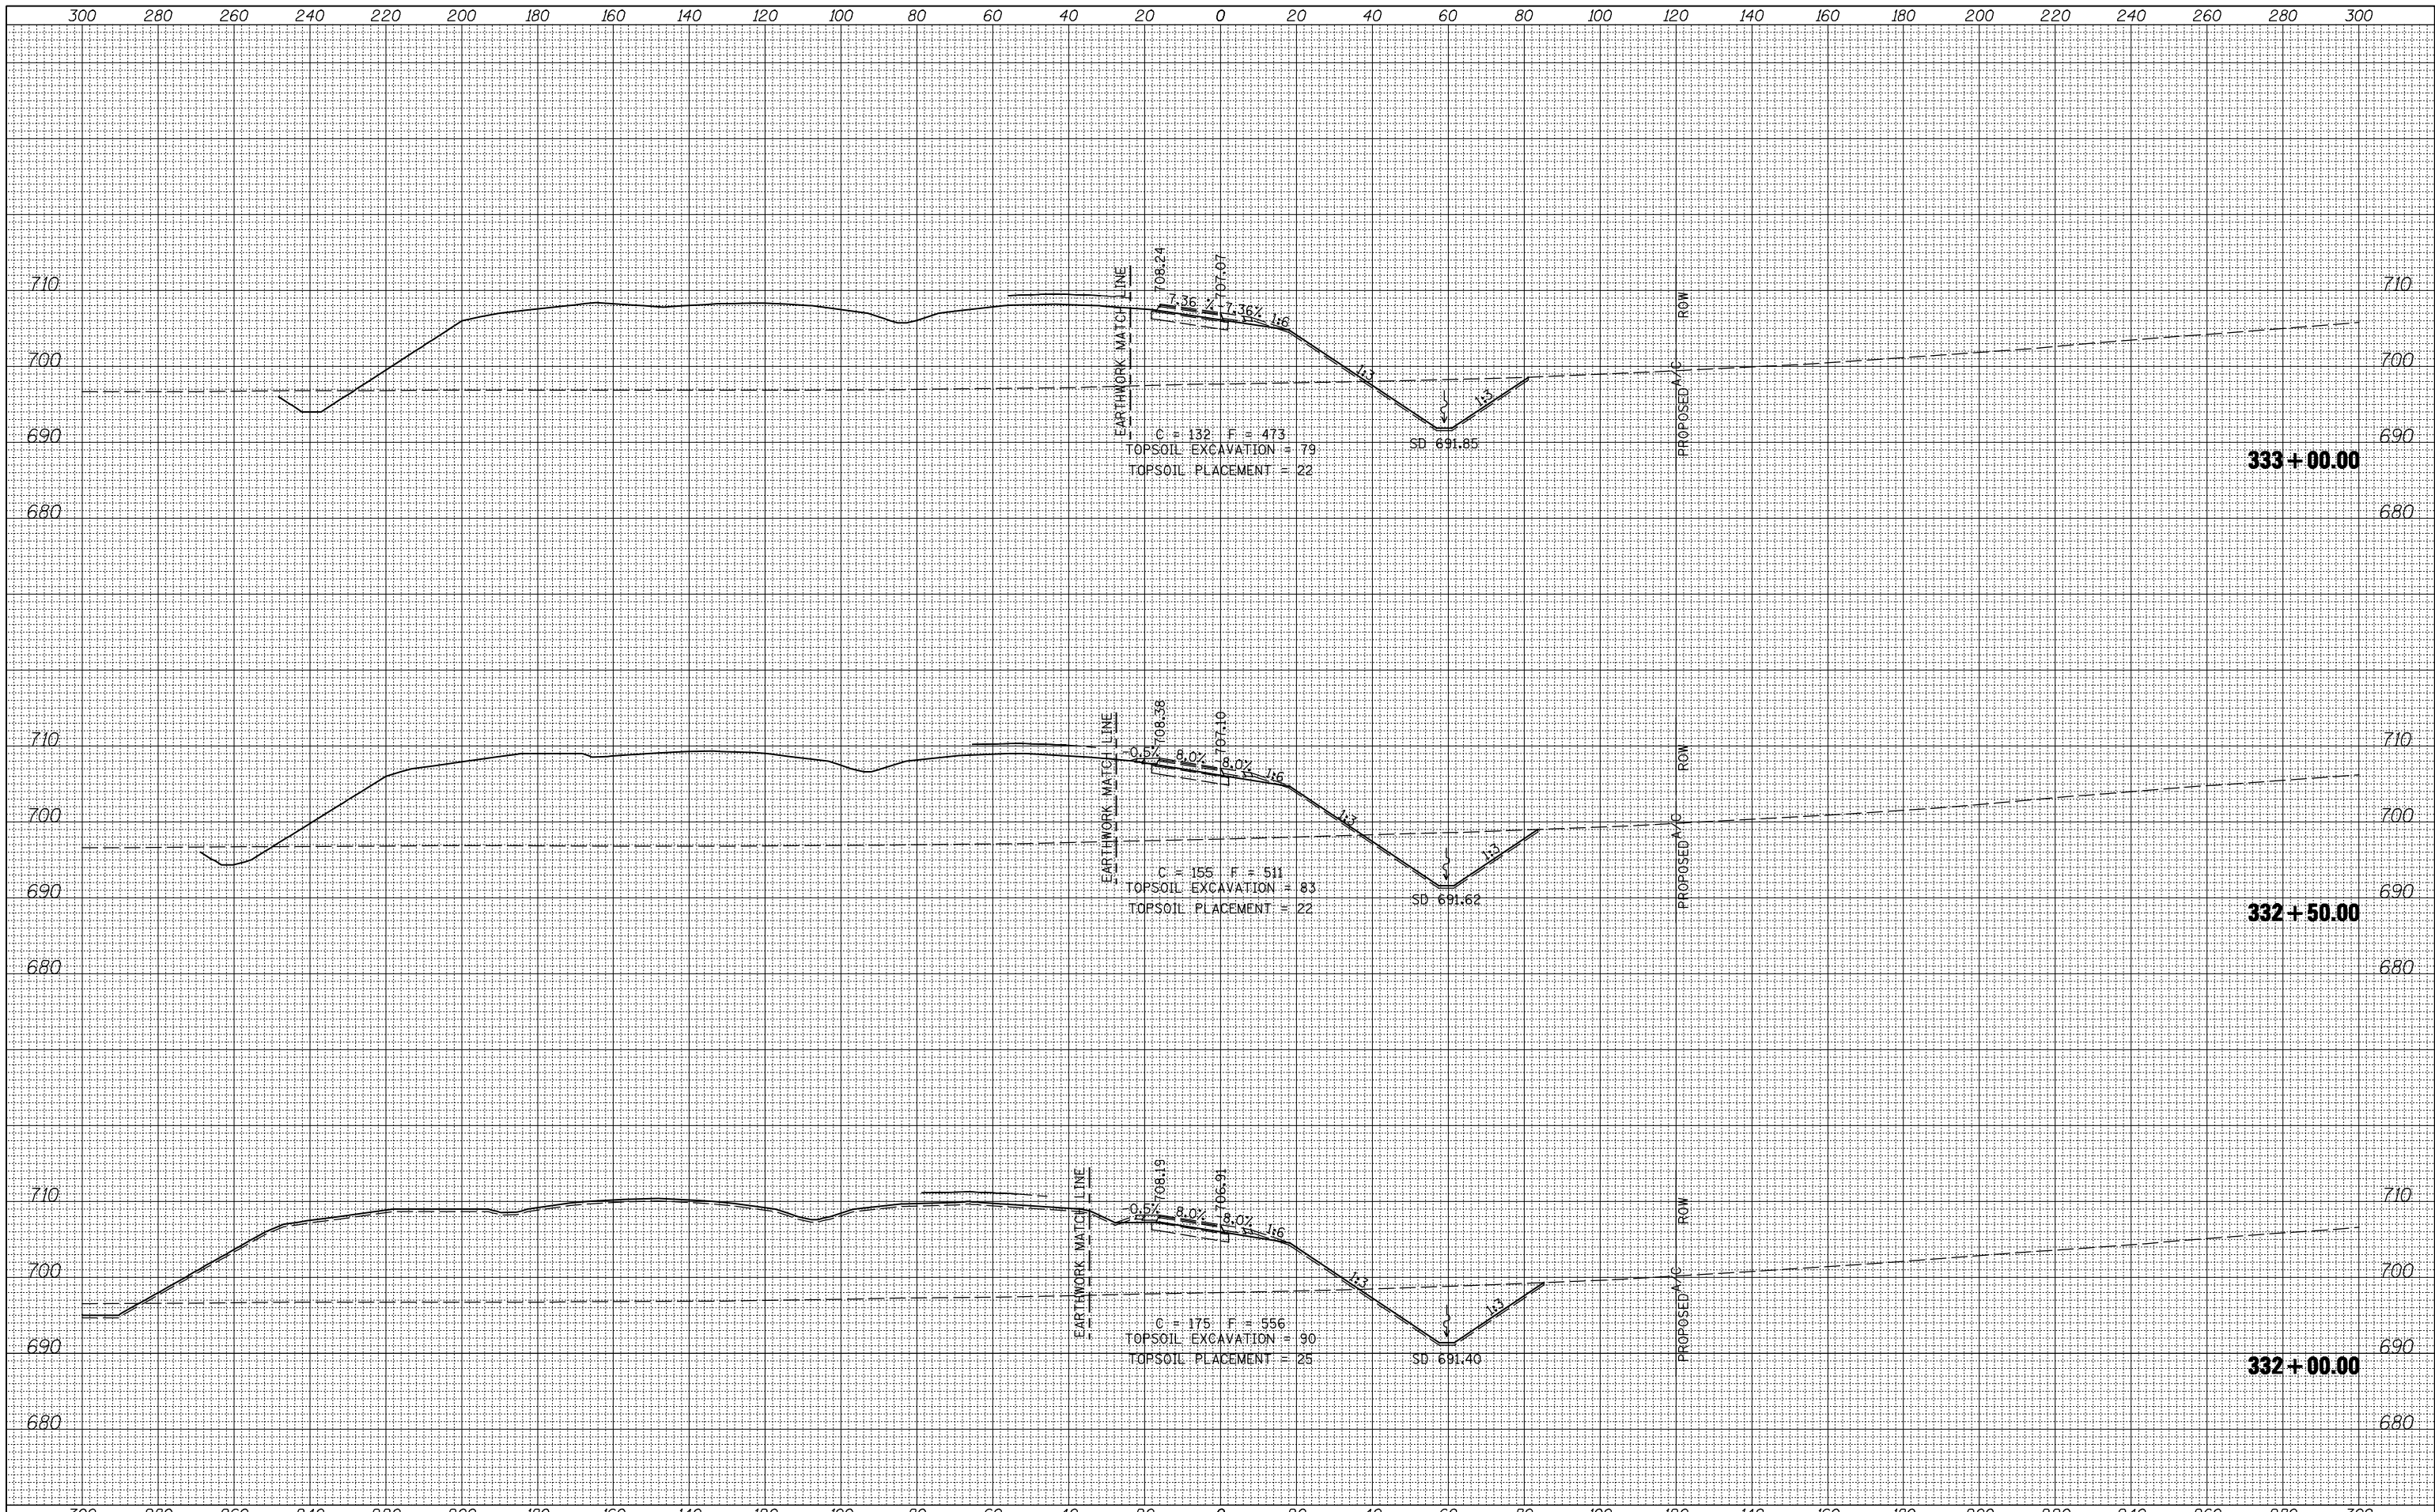

| | | | |
|--|------------------------|-----------------|-----------|
| FILE NAME = | USER NAME = jdeen | DESIGNED - JRB | REVISED - |
| vi:\transportation\2891\grading plans\2891XSHEET_RAMPS.dgn | | DRAWN - TJD | REVISED - |
| | | CHECKED - AWM | REVISED - |
| XS_SHEET | PLOT DATE = 12/12/2012 | DATE - 12-12-12 | REVISED - |

**STATE OF ILLINOIS
DEPARTMENT OF TRANSPORTATION**

**FAP ROUTE 407 (IL 336)
CROSS SECTIONS - RAMP A**

SCALE: 1"=20' H, 1"=100' V SHEET 8 OF 9 SHEETS STA. 332+00.00 TO STA. 333+00.00

| F.A.P. RTE. | SECTION | COUNTY | TOTAL SHEETS | SHEET NO. |
|-------------|---------|-----------|--------------------|-----------|
| 407 | (55-3)A | MCDONOUGH | 671 | 670 |
| | | | CONTRACT NO. 68A42 | |

ILLINOIS FED. AID PROJECT