


DATE	
BY	
SURVEYED	
PLOTTED	
TEMPLATE	
AREAS	
AREAS CHECKED	
FINL SURVEY	
NOTE BOOK	
NO.	

DATE	
BY	
SURVEYED	
PLOTTED	
TEMPLATE	
AREAS	
AREAS CHECKED	
ORIGINAL SURVEY	
NOTE BOOK	
NO.	

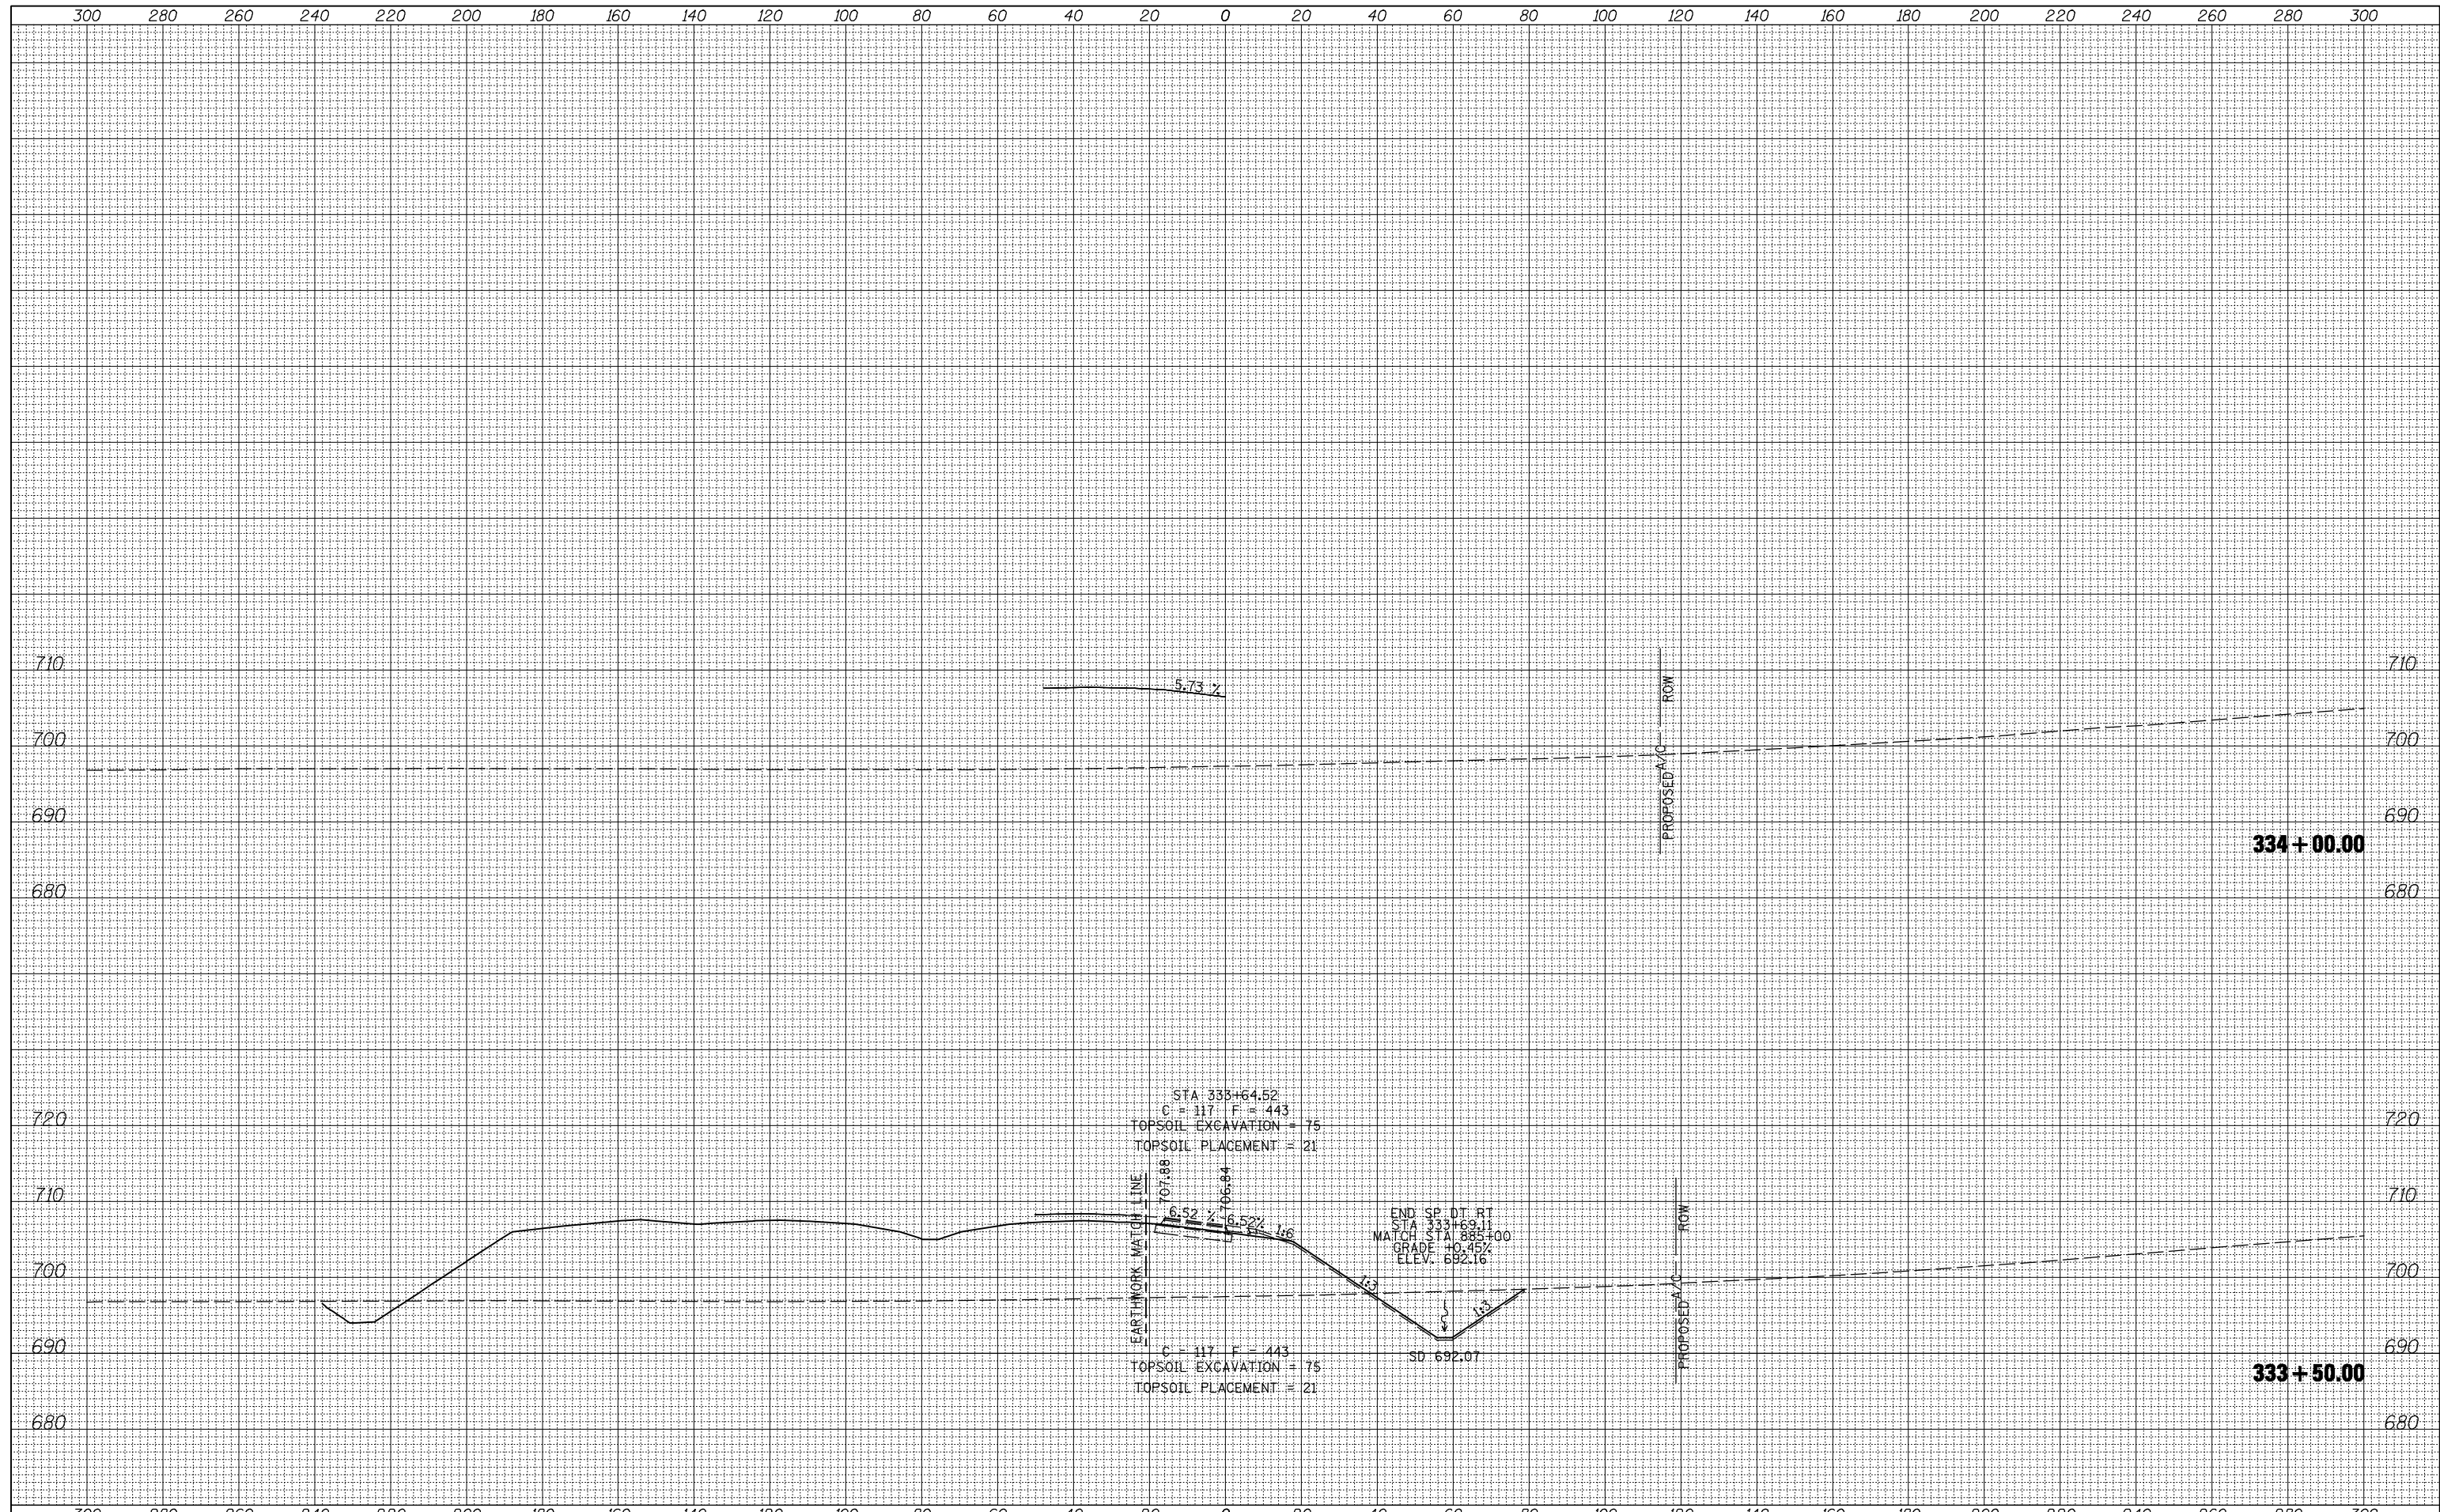

FILE NAME =	USER NAME = jdeen	DESIGNED - JRB	REVISED -	STATE OF ILLINOIS DEPARTMENT OF TRANSPORTATION	FAP ROUTE 407 (IL 336) CROSS SECTIONS - RAMP A	F.A.P. RTE.	SECTION	COUNTY	TOTAL SHEETS	SHEET NO.	
vi:\transportation\2891\grading plans\2891XSHEET_RAMPS.dgn		DRAWN - TJD	REVISED -			407	(55-3)A	MCDONOUGH	671	671	
PLOT SCALE = 40.0000' / IN.		CHECKED - AWM	REVISED -			CONTRACT NO. 68A42					
XS_SHEET		DATE - 12-12-12	REVISED -			SCALE: 1"=20'	SHEET 9 OF 9 SHEETS	STA. 333+50.00 TO STA. 334+00.00	ILLINOIS FED. AID PROJECT		