


FAS ROUTE NO.	SEC	COUNTY	TOTAL SHEETS	SHEET NO.
188	*	LEE	22	7


ILLINOIS PROJECT BRS-0188(121)
* 08-00303-00-BR

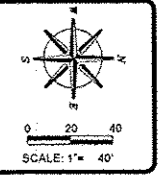

REVISIONS	DATE

DESIGNED BY	
CHECKED BY	
DATE	

wendler
 wendler engineering services, inc.
 ENGINEERING SOLUTIONS
 ENGINEERS - SURVEYORS - SCIENTISTS
 www.wendlereng.com ph. 815.285.2261
 Illinois Professional Design Firm No. 154-000848

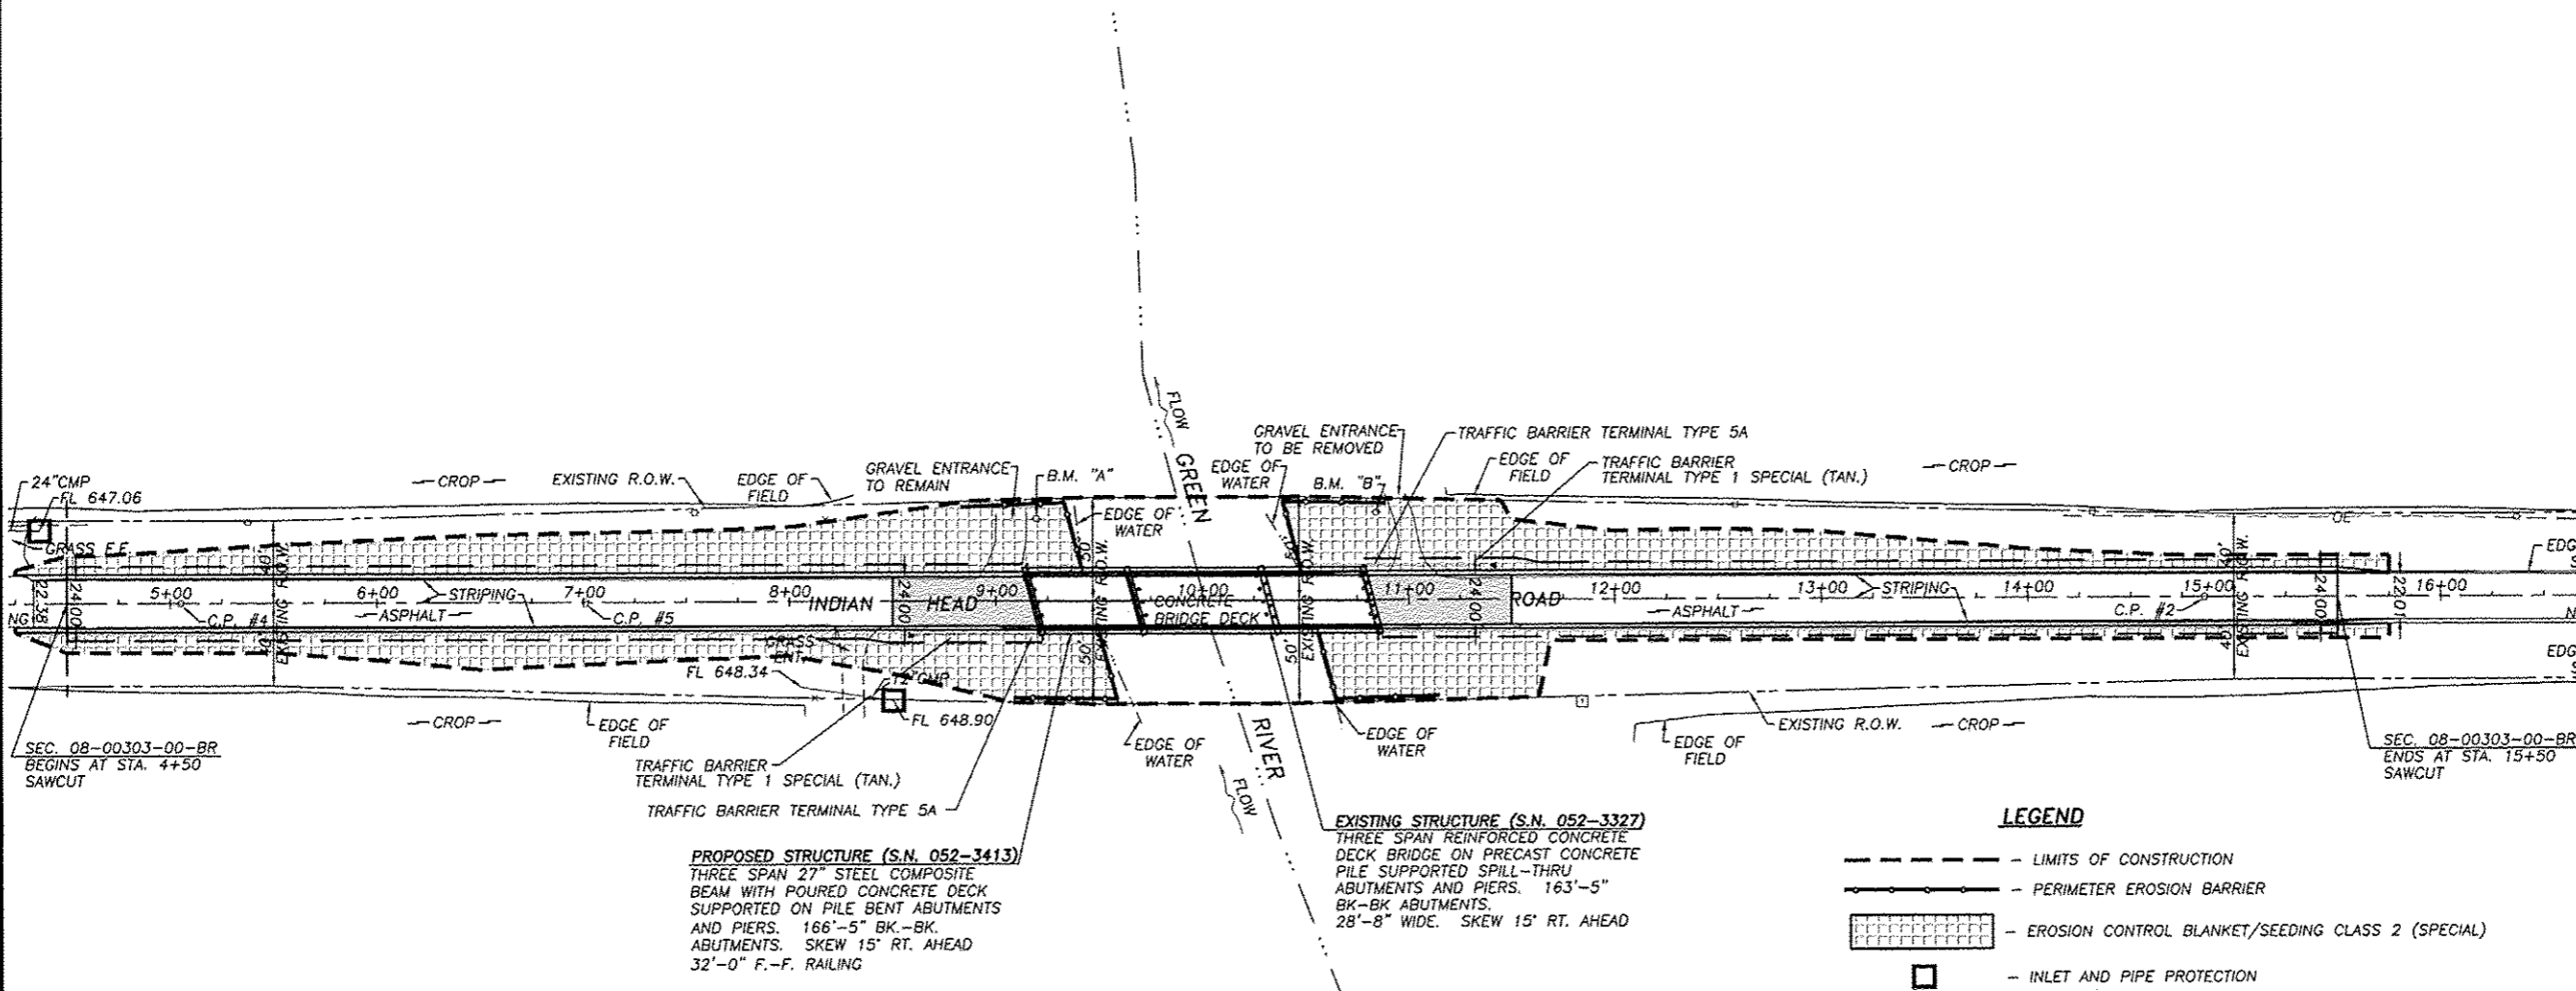

SEC. 08-00303-00-BR
 BEGINS AT STA. 4+50
 SAWCUT

SEC. 08-00303-00-BR
 ENDS AT STA. 15+50
 SAWCUT

PROPOSED STRUCTURE (S.N. 052-3413)
 THREE SPAN 27" STEEL COMPOSITE
 BEAM WITH POURED CONCRETE DECK
 SUPPORTED ON PILE BENT ABUTMENTS
 AND PIERS. 166'-5" BK.-BK.
 ABUTMENTS. SKEW 15' RT. AHEAD
 32'-0" F.-F. RAILING

EXISTING STRUCTURE (S.N. 052-3327)
 THREE SPAN REINFORCED CONCRETE
 DECK BRIDGE ON PRECAST CONCRETE
 PILE SUPPORTED SPILL-THRU
 ABUTMENTS AND PIERS. 163'-5"
 BK.-BK ABUTMENTS.
 28'-8" WIDE. SKEW 15' RT. AHEAD

LEGEND

- LIMITS OF CONSTRUCTION
- PERIMETER EROSION BARRIER
- [Pattern] EROSION CONTROL BLANKET/SEEDING CLASS 2 (SPECIAL)
- [Symbol] INLET AND PIPE PROTECTION

EROSION CONTROL PLAN
 OF
 INDIAN HEAD ROAD BRIDGE
 FOR
 LEE COUNTY HIGHWAY DEPARTMENT

SHEET TITLE
EROSION CONTROL PLAN

JOB NUMBER
 2080334

DATE
 12/13/2012

SHEET NO.
 7 of 22