
 
 


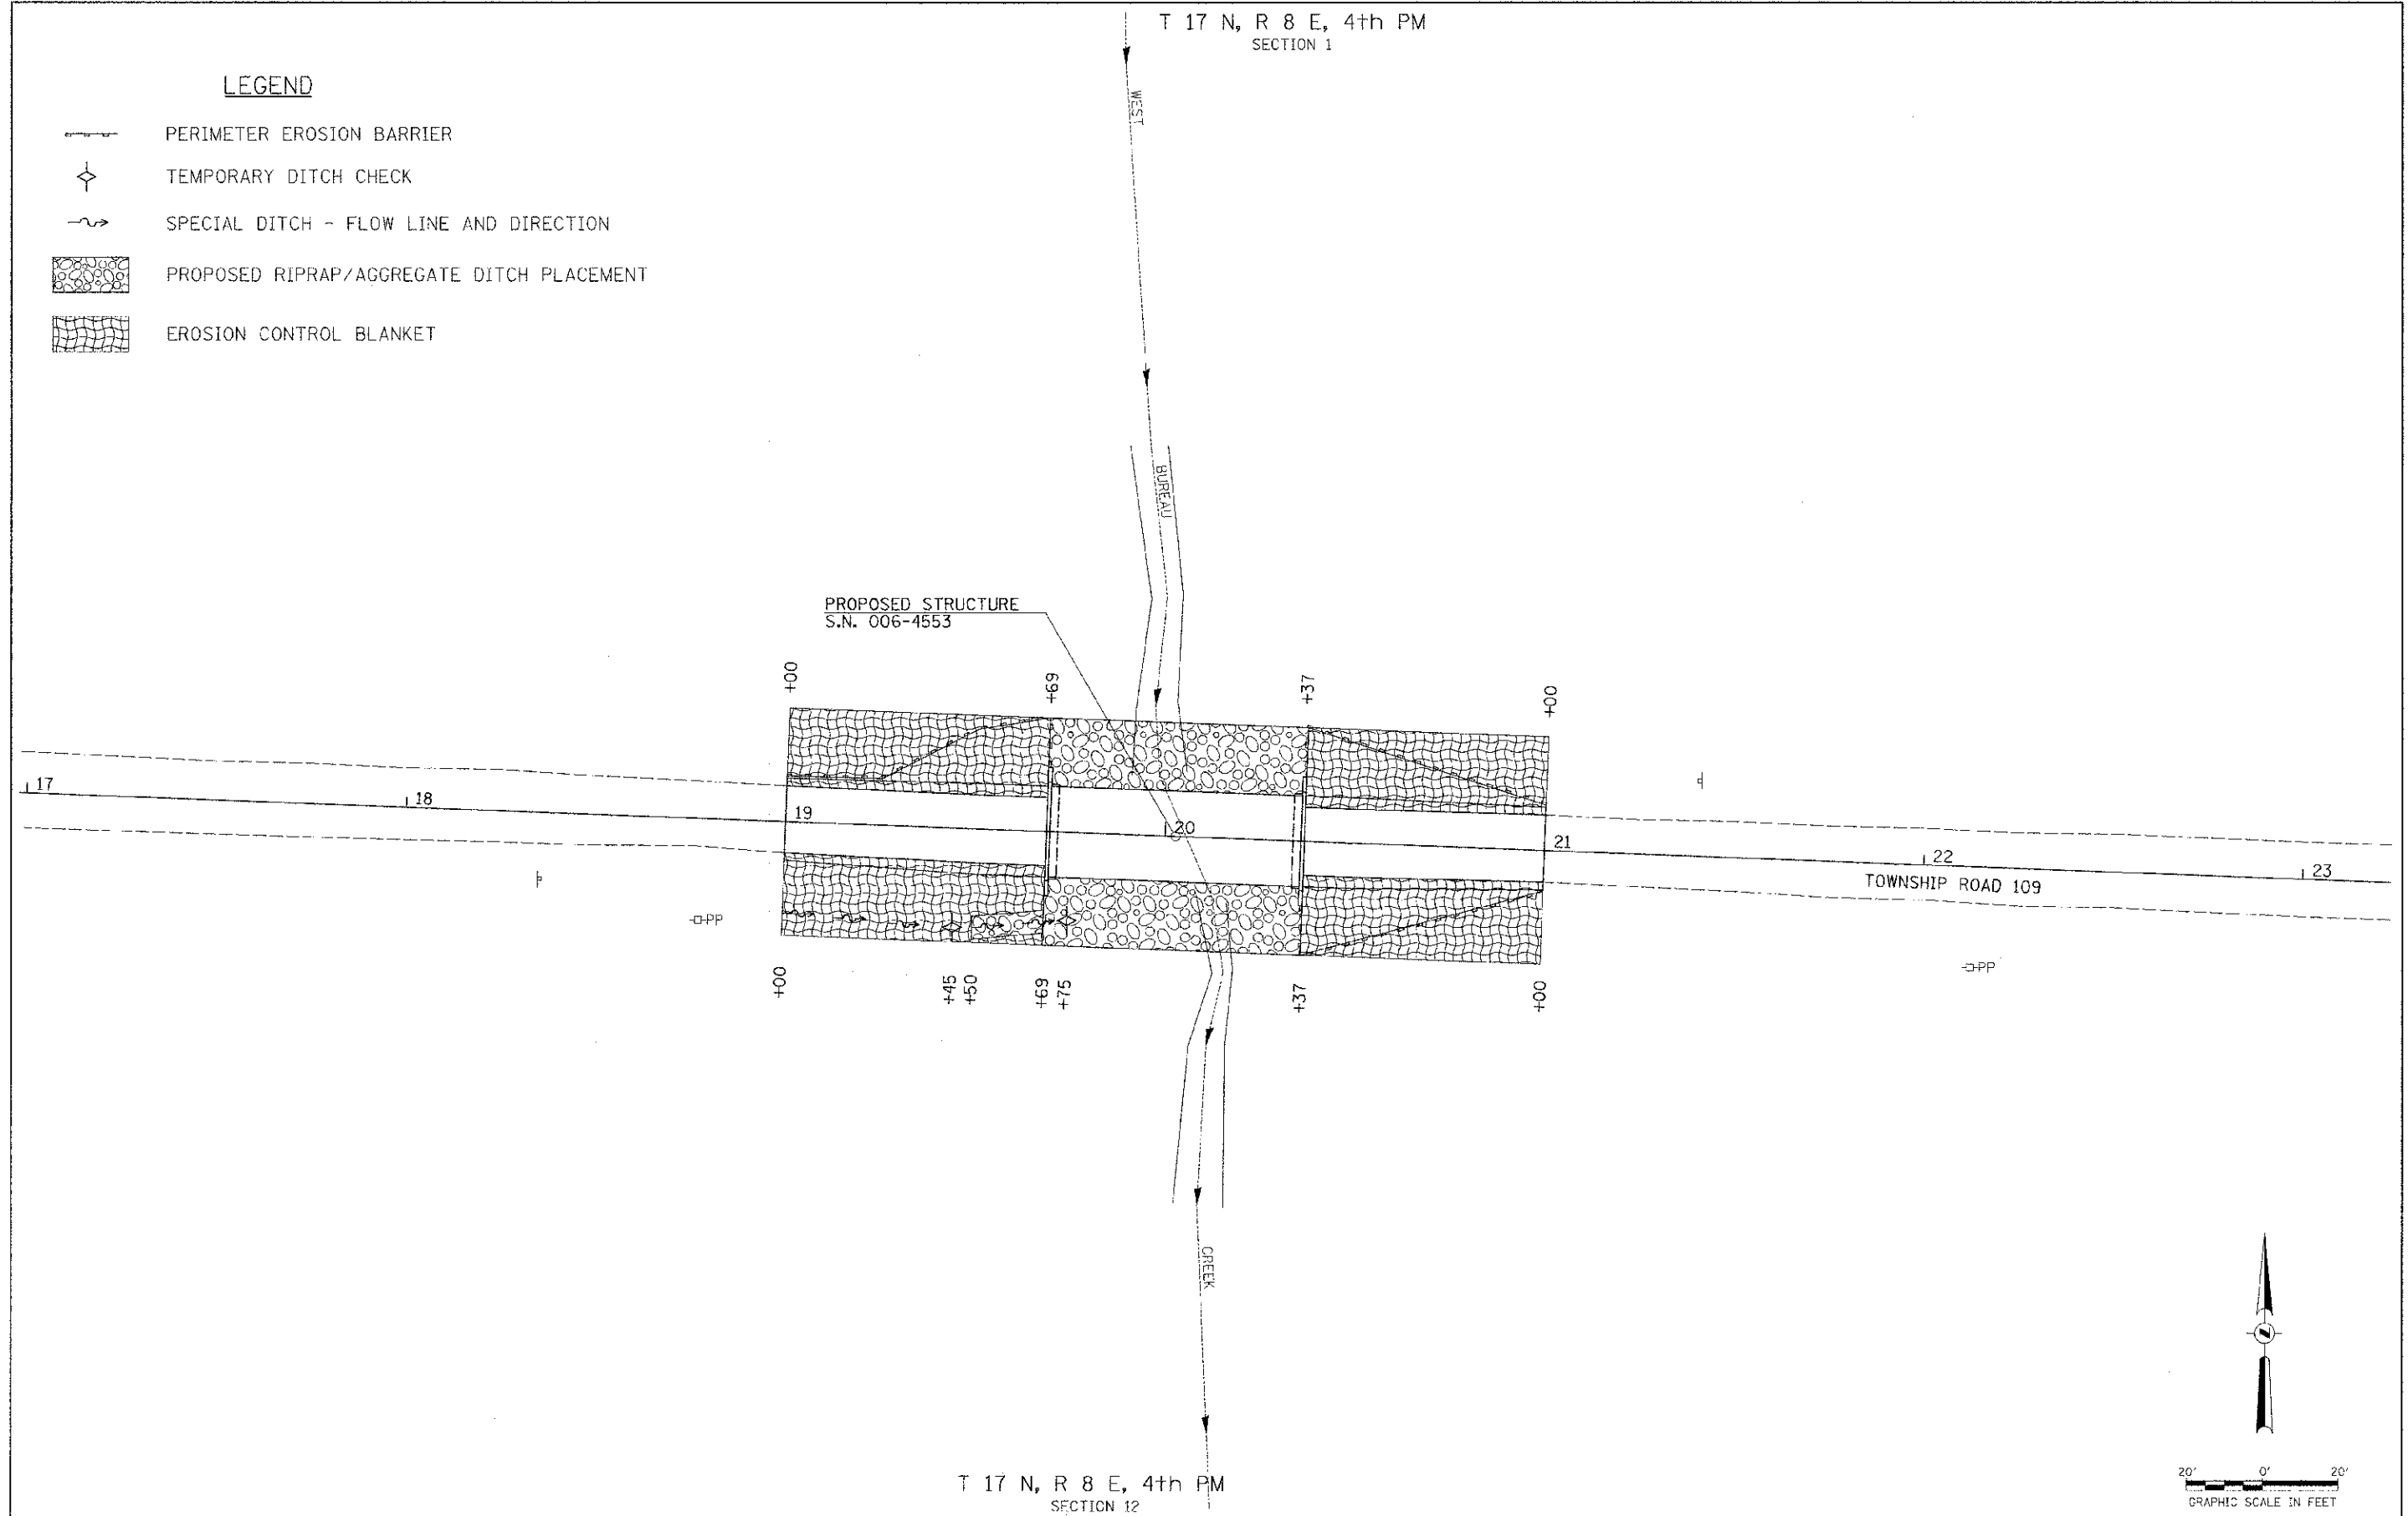


LEGEND

-  PERIMETER EROSION BARRIER
-  TEMPORARY DITCH CHECK
-  SPECIAL DITCH - FLOW LINE AND DIRECTION
-  PROPOSED RIPRAP/AGGREGATE DITCH PLACEMENT
-  EROSION CONTROL BLANKET



FILE NAME = V:\Bridge\3156-Bureau\31589801.dgn	USER NAME = _hutchison	DESIGNED -	REVISED -
		DRAWN -	REVISED -
		CHECKED -	REVISED -
		DATE -	REVISED -

**BUREAU COUNTY
TOWNSHIP ROAD 109 OVER
WEST BUREAU CREEK**

EROSION CONTROL PLAN SN 006-4553	
SCALE: 1" = 20'	SHEET NO. 1 OF 1 SHEETS STA. 19+00.00 TO STA. 21+00.00

RTE.	SECTION	COUNTY	TOTAL SHEETS	SHEET NO.
TR 109	07-03126-00-BR	BUREAU	61	8
FED. ROAD DIST. NO. 7 ILLINOIS			FED. AID PROJECT BROS-0011087	

