

**REFERENCE STANDARDS**

U.S. DEPARTMENT OF TRANSPORTATION, MANUAL ON UNIFORM TRAFFIC CONTROL STANDARDS, 2009

AMERICAN ASSOCIATION OF STATE HIGHWAYS AND TRANSPORTATION OFFICIALS, GUIDE FOR THE DEVELOPMENT OF BICYCLE FACILITIES, 1999

ILLINOIS DEPARTMENT OF TRANSPORTATION, STANDARD SPECIFICATION FOR ROAD AND BRIDGE CONSTRUCTION, JANUARY 1, 2012


**STANDARDS**

000001-06	664001-02	701501-06
001006	701001-02	701801-05
280001-07	701006-04	701901-02
420401-09	701101-03	720001-01
424001-07	701106-02	720006-03
542301-03	701301-04	720011-01
542401-01	701306-03	729001-01
602301-03	701311-03	780001-03
604036-02	701316-07	BLR 17-4
606201-02	701400-06	BLR 18-5
635006-03	701401-07	

**INDEX OF SHEETS**

SHEET NUMBER	DESCRIPTION
1	COVER SHEET
2	GENERAL NOTES AND LEGEND
3	SUMMARY OF QUANTITIES
4-8	TYPICAL SECTIONS - EXISTING
9-22	TYPICAL SECTIONS - PROPOSED
23-31	QUANTITY SCHEDULES
32-61	PLAN AND PROFILE SHEETS (HERITAGE BIKEWAY)
62-69	PLAN AND PROFILE SHEETS (CROSSROADS & DRIVES)
70-87	CONSTRUCTION ZONE SHEETS
88-110	DRAINAGE & EROSION CONTROL SHEETS
111-132	SIGNING DETAILS AND PAVEMENT MARKINGS
133-147	REMOVAL SHEETS
148-250	STRUCTURAL SHEETS
251-252	ENTRANCE DETAILS
253-254	SIDEWALK RAMP DETAILS
255-257	MISCELLANEOUS DETAILS
258-310	CROSS SECTIONS

**BEGIN PROJECT  
STATION 103 + 29.81**

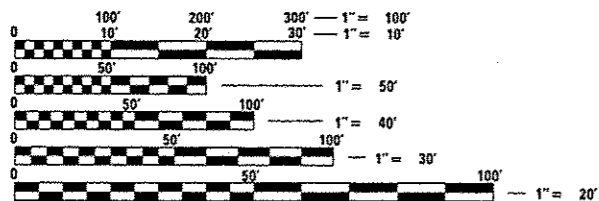

FULL SIZE PLANS HAVE BEEN PREPARED USING STANDARD ENGINEERING SCALES. REDUCED SIZED PLANS WILL NOT CONFORM TO STANDARD SCALES. IN MAKING MEASUREMENTS ON REDUCED PLANS, THE ABOVE SCALES MAY BE USED.

J.U.L.I.E.  
JOINT UTILITY LOCATION INFORMATION FOR EXCAVATION  
1-800-892-0123  
OR 811


DESIGN DESIGNATION FOR HERITAGE BIKEWAY  
FUNCTIONAL CLASSIFICATION: BIKE TRAIL  
DESIGN SPEED: 20 MPH

STATE OF ILLINOIS  
DEPARTMENT OF TRANSPORTATION

**PROPOSED  
HERITAGE BIKEWAY**

MADISON COUNTY TRANSIT DISTRICT  
SECTION 06-00016-00-BT  
MADISON COUNTY  
PROJECT NO. TE-00D8(110)  
JOB NO. C-98-301-07

**END PROJECT  
STATION 525 + 13.44**

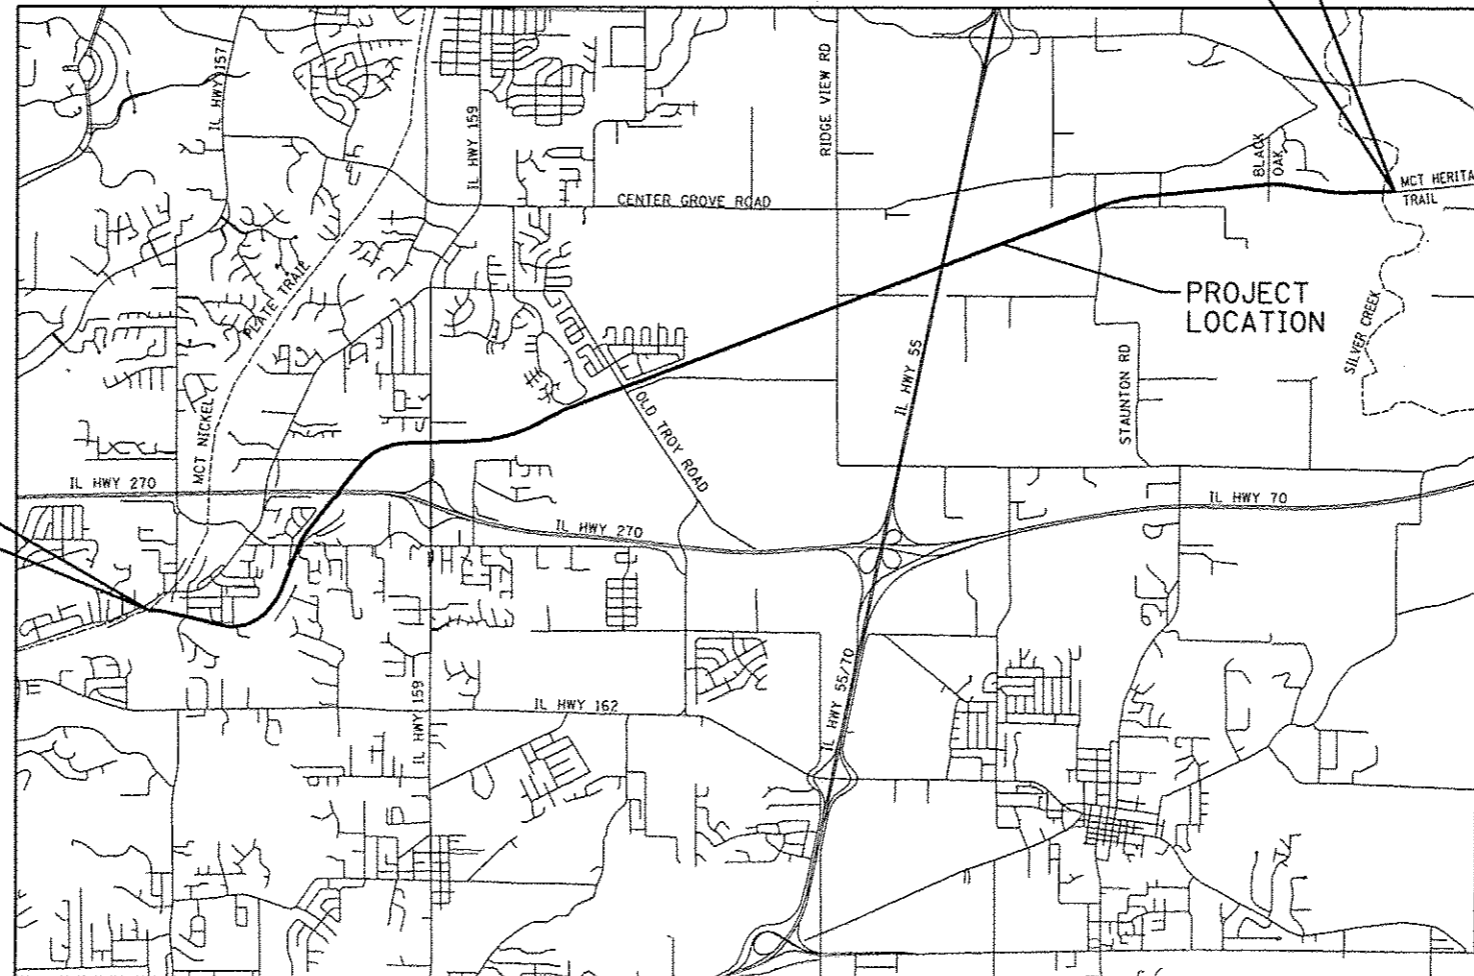

LOCATION MAP

SCALE: 1" = 6000'

NET LENGTH OF PROJECT: 42,183.6 LIN. FT. = 7.989 MILES  
SECTION 3, T. 3 N., R. 8 W., 3RD P.M.  
SECTION 25, 26, 34, 35, T. 4 N., R. 8 W., 3RD P.M.  
SECTION 20, 21, 22, 23, 29, 30, T. 4 N., R. 7 W., 3RD P.M.

F.A. RTE.	SECTION	COUNTY	TOTAL SHEETS	SHEET NO.
	06-00016-00-BT	MADISON	310	1
FED. ROAD DIST. NO.	ILLINOIS	CONTRACT NO. 97433		

FEDERAL AID PROJECT



LOCATION OF SECTION INDICATED THUS: [Symbol]

STATE OF ILLINOIS, DEPARTMENT OF TRANSPORTATION

Approved: 12/21/12  
*[Signature]*  
Local Agency Representative

Passed: 01/8/2013  
*[Signature]*  
District 8 Engineer of Local Roads & Streets

Releasing for Bid Based on Limited Review: 1/8/2013  
*[Signature]*  
Deputy Director of Highways, Region 5 Engineer



*[Signature]* 12/27/12  
WILLIAM J BAUDENDISTEL, P.E. No. 42544 DATE  
Job No. E084403

Expires 11-30-13

**Juneau Associates, Inc. P.C.**  
CONSULTING ENGINEERS AND LAND SURVEYORS  
2100 State Street, P.O. Box 1325  
Granite City, Illinois 62040  
Phone: (618) 837-1400 / (618) 452-5535  
Fax: (618) 452-5541

100 North Research Drive  
Edwardsville, Illinois 62025  
Phone: (618) 659-0900 / (618) 659-0800  
Fax: (618) 659-0941