




PLAN
 SURVEYED BY _____ DATE _____
 PLOTTED BY _____
 NOTE BOOK NO. _____
 FILE NAME _____

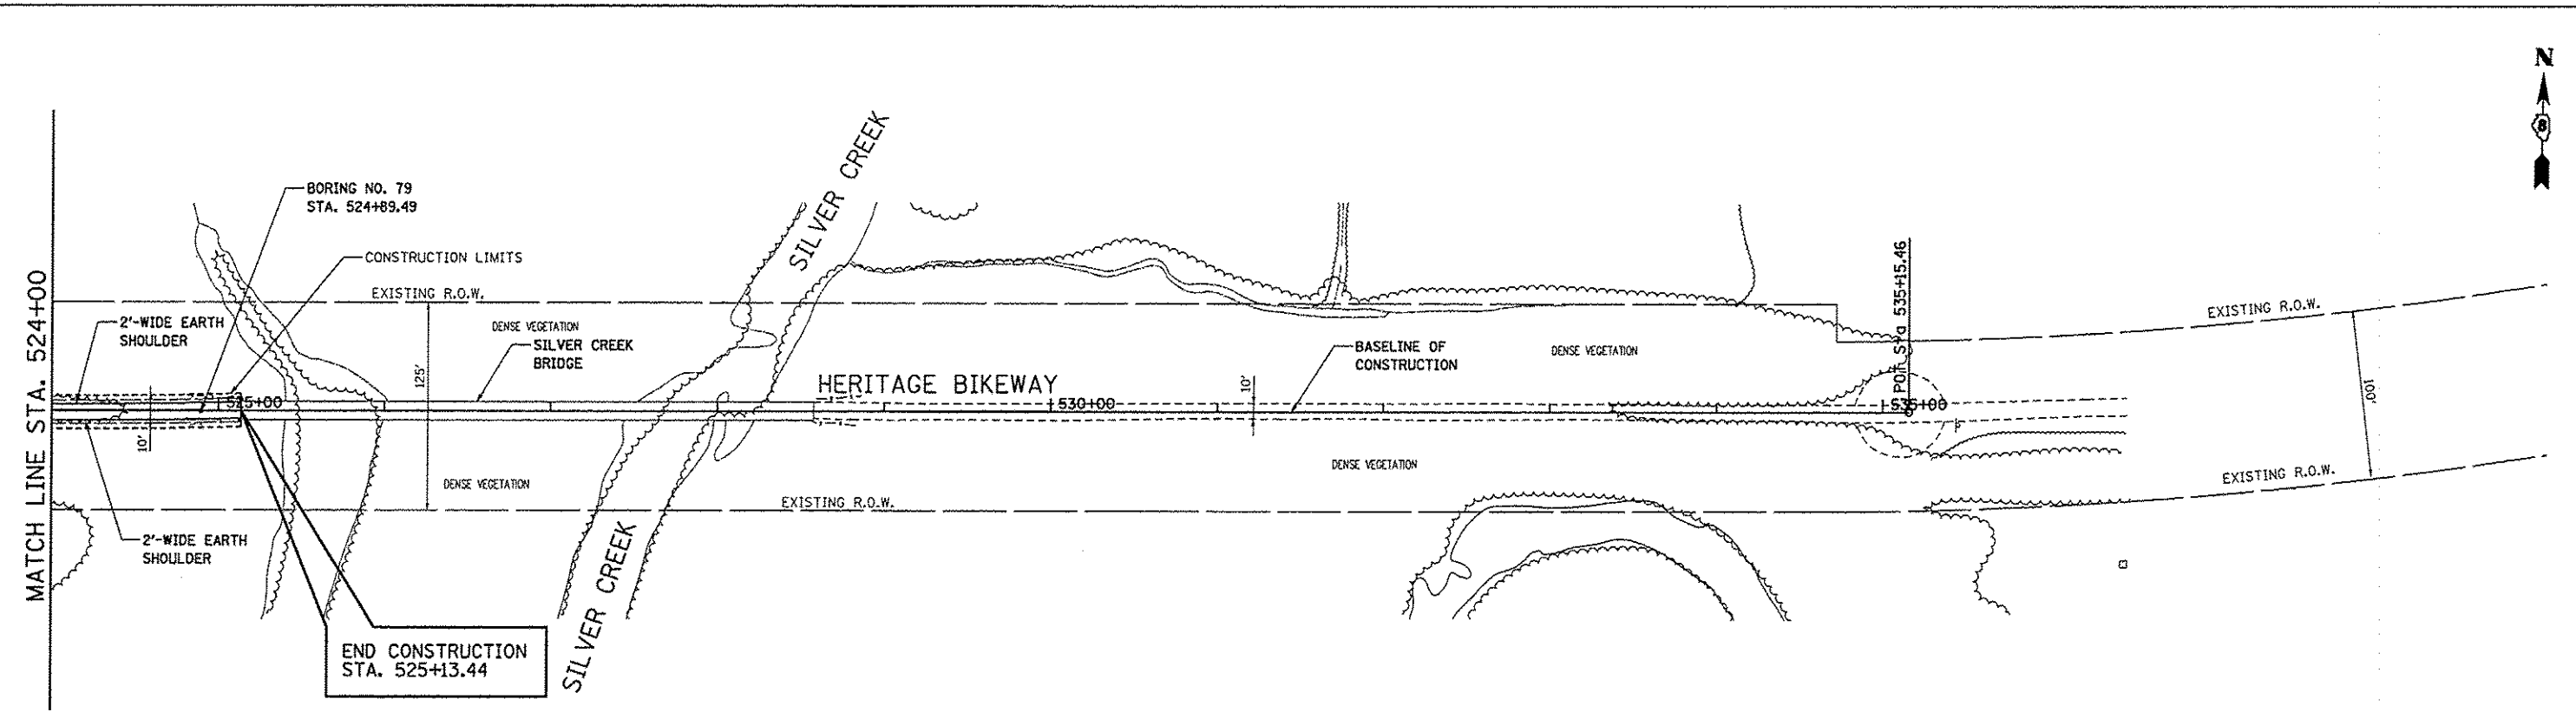

NOTE: DUE TO WEIGHT RESTRICTIONS, ACCESS TO THE PROJECT WILL BE LIMITED TO THE WEST SIDE OF SILVER CREEK BRIDGE.

 

PROFILE
 SURVEYED BY _____ DATE _____
 PLOTTED BY _____
 NOTE BOOK NO. _____
 FILE NAME _____

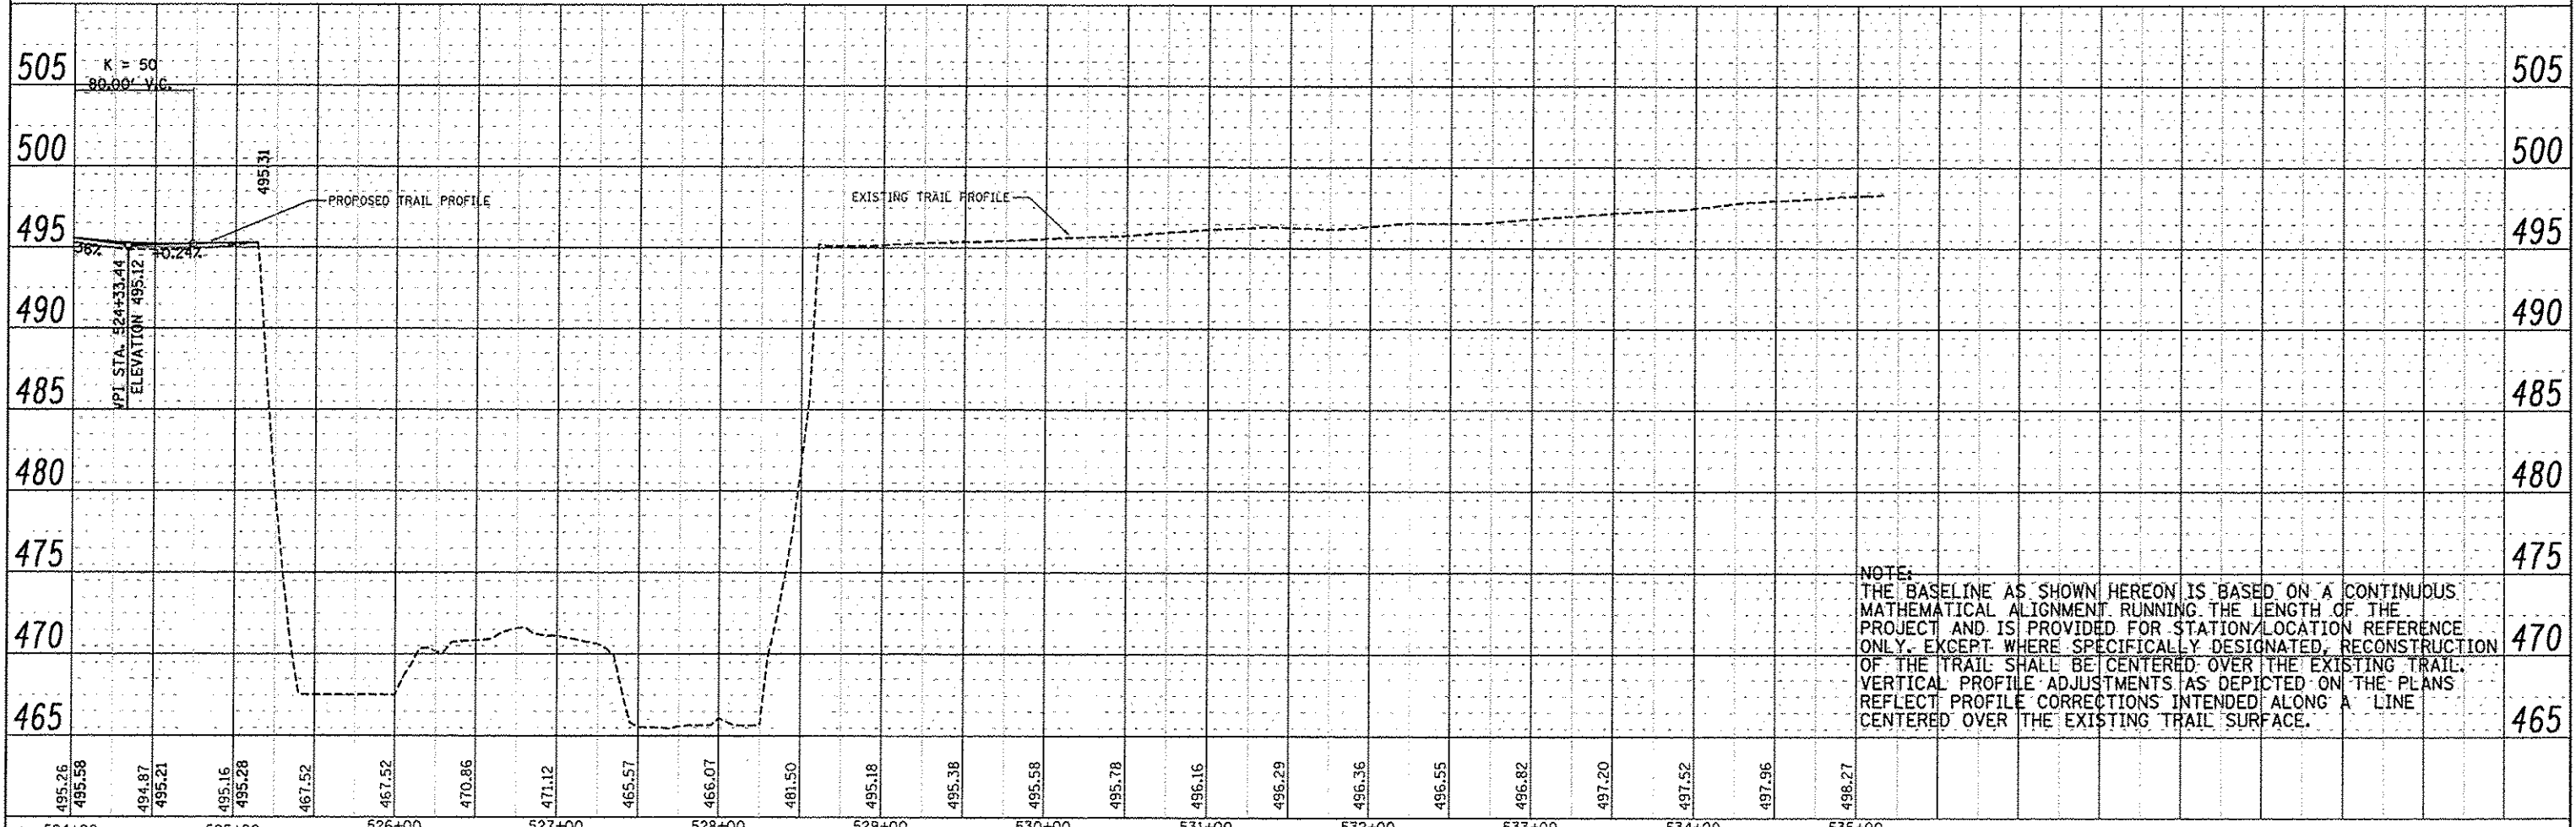

NOTE: THE BASELINE AS SHOWN HEREON IS BASED ON A CONTINUOUS MATHEMATICAL ALIGNMENT RUNNING THE LENGTH OF THE PROJECT AND IS PROVIDED FOR STATION/LOCATION REFERENCE ONLY. EXCEPT WHERE SPECIFICALLY DESIGNATED, RECONSTRUCTION OF THE TRAIL SHALL BE CENTERED OVER THE EXISTING TRAIL. VERTICAL PROFILE ADJUSTMENTS AS DEPICTED ON THE PLANS REFLECT PROFILE CORRECTIONS INTENDED ALONG A LINE CENTERED OVER THE EXISTING TRAIL SURFACE.

524+00	525+00	526+00	527+00	528+00	529+00	530+00	531+00	532+00	533+00	534+00	535+00														
495.26	495.58	494.87	495.21	495.16	495.28	467.52	467.52	470.86	471.12	465.57	466.07	481.50	495.18	495.38	495.58	495.78	496.16	496.29	496.36	496.55	496.82	497.20	497.52	497.96	498.27
FILE NAME: plan38.dgn USER NAME: Jeremy DESIGNED: SAS DRAWN: JDH CHECKED: WJB DATE: 11/30/12 PLOT SCALE: #SCALE# PLOT DATE: 12/18/2012												MADISON COUNTY TRANSIT DISTRICT HERITAGE BIKEWAY PLAN AND PROFILE SCALE: 1" = 50' SHEET NO. 30 OF 30 SHEETS STA. 524+00.00 TO STA. 535+00.00				F.A. RTE. SECTION: 06-00016-00-BT COUNTY: MADISON CONTRACT NO. 97433		TOTAL SHEETS: 310 SHEET NO.: 61							