
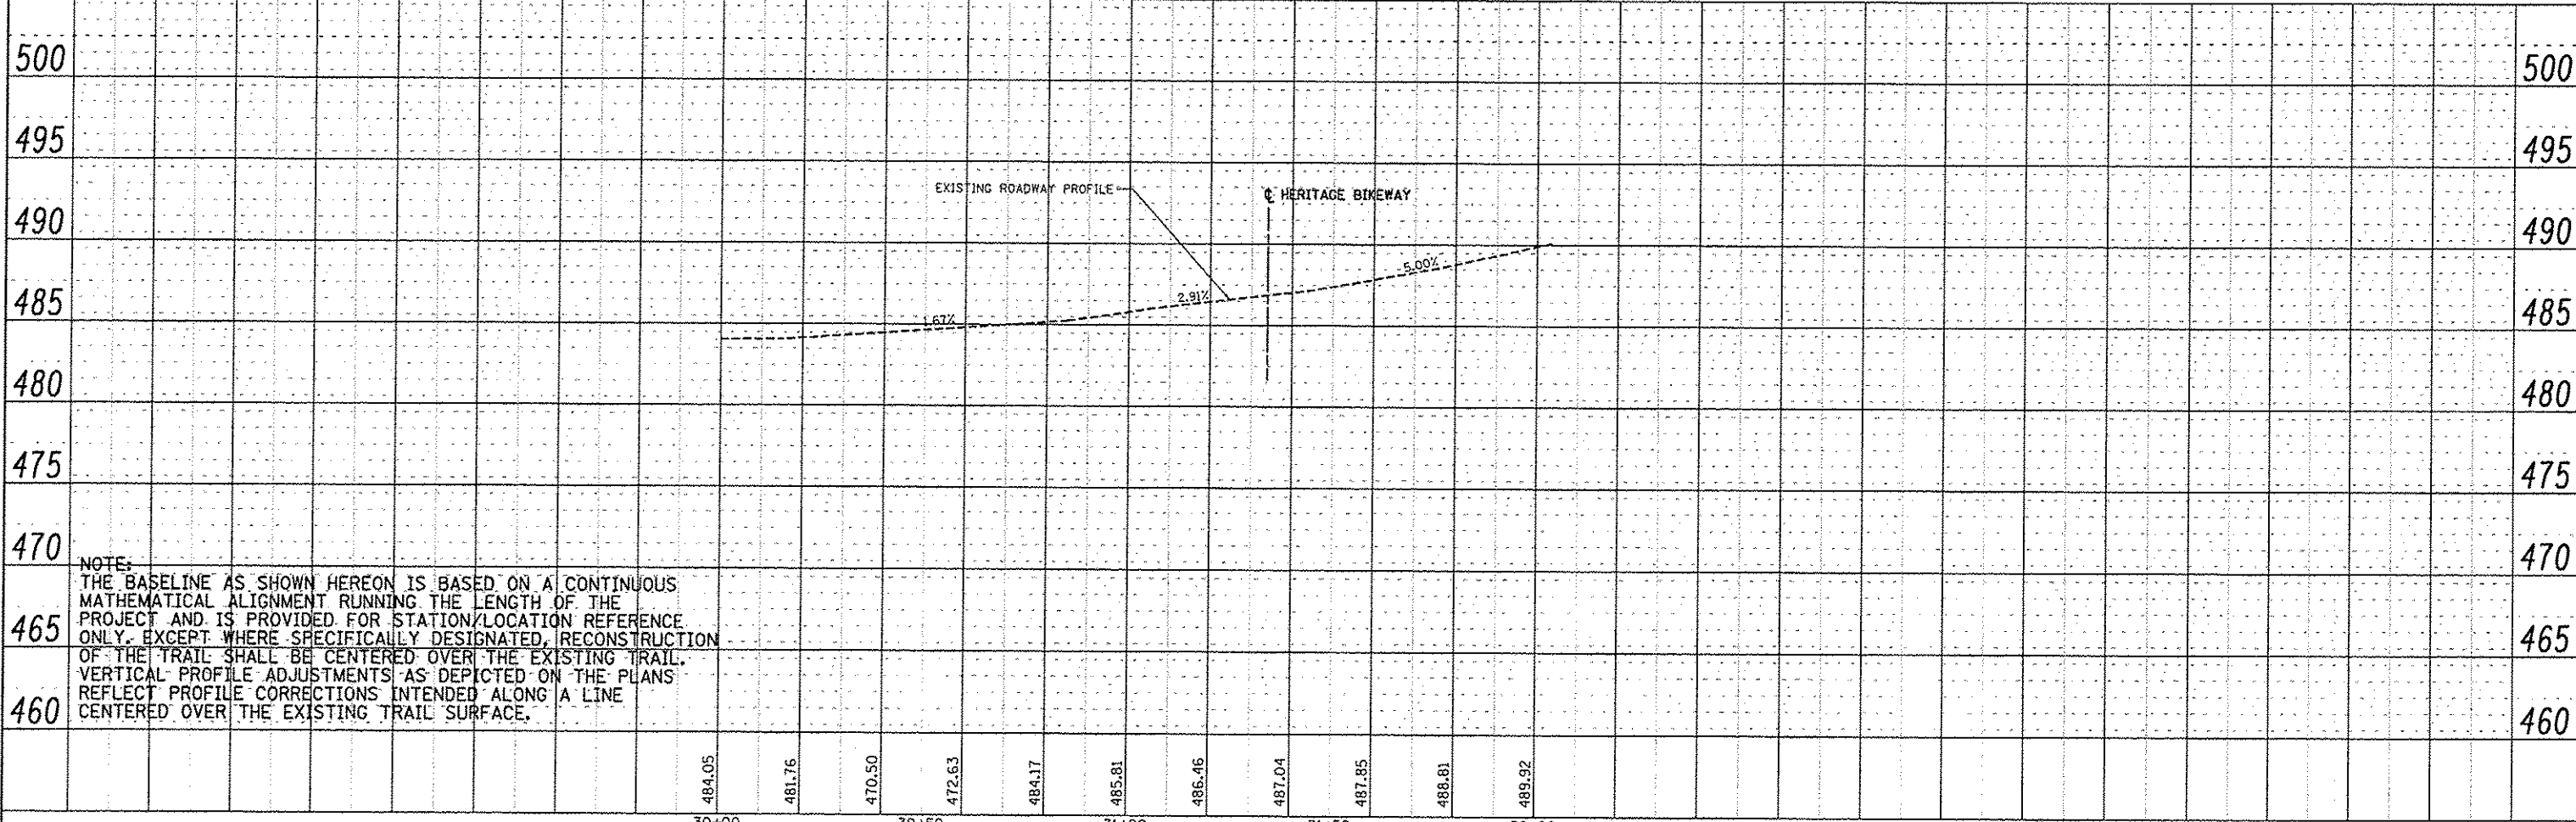


DATE	
BY	
REVIEWED	
PLANNED	
ALIGNED	
DESIGNED	
CHECKED	
NO.	
PLAN	
NOTE BOOK	
NO.	
FILE NAME	

DATE	
BY	
REVIEWED	
PLANNED	
ALIGNED	
DESIGNED	
CHECKED	
NO.	
PROFILE	
NOTE BOOK	
NO.	
FILE NAME	

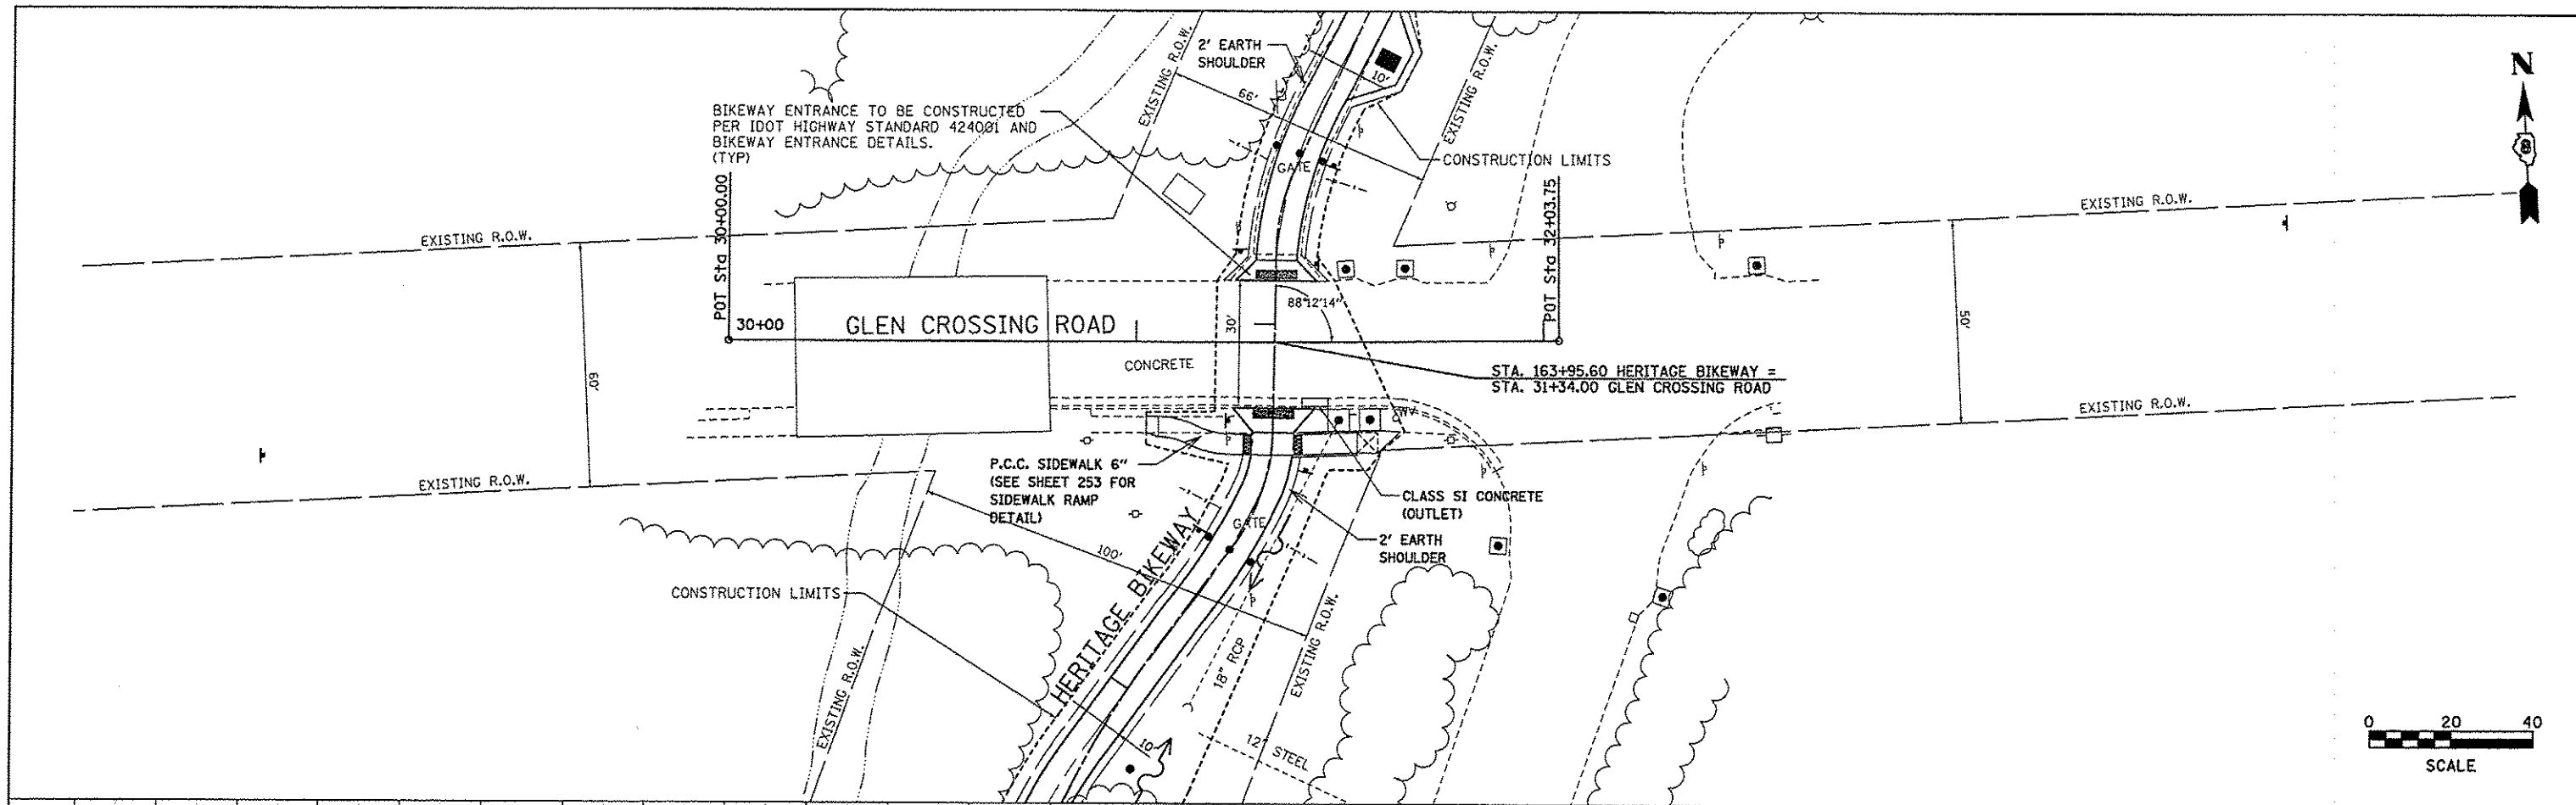

FILE NAME * Crossroad.pln3.dgn	USER NAME * jeramy	DESIGNED - SAS	REVISED -	<b>MADISON COUNTY TRANSIT DISTRICT HERITAGE BIKEWAY</b>	<b>GLEN CROSSING ROAD PLAN AND PROFILE</b>				F.A. RTE.	SECTION	COUNTY	TOTAL SHEETS	SHEET NO.
		DRAWN - JDH	REVISED -		SCALE: 1"=20'				06-00016-00-BT	MADISON	310	63	
		CHECKED - WJB	REVISED -		SHEET NO. 2 OF 8 SHEETS								
		DATE - 11/30/12	REVISED -		STA. 30+00.00 TO STA. 32+03.75								CONTRACT NO. 97433