
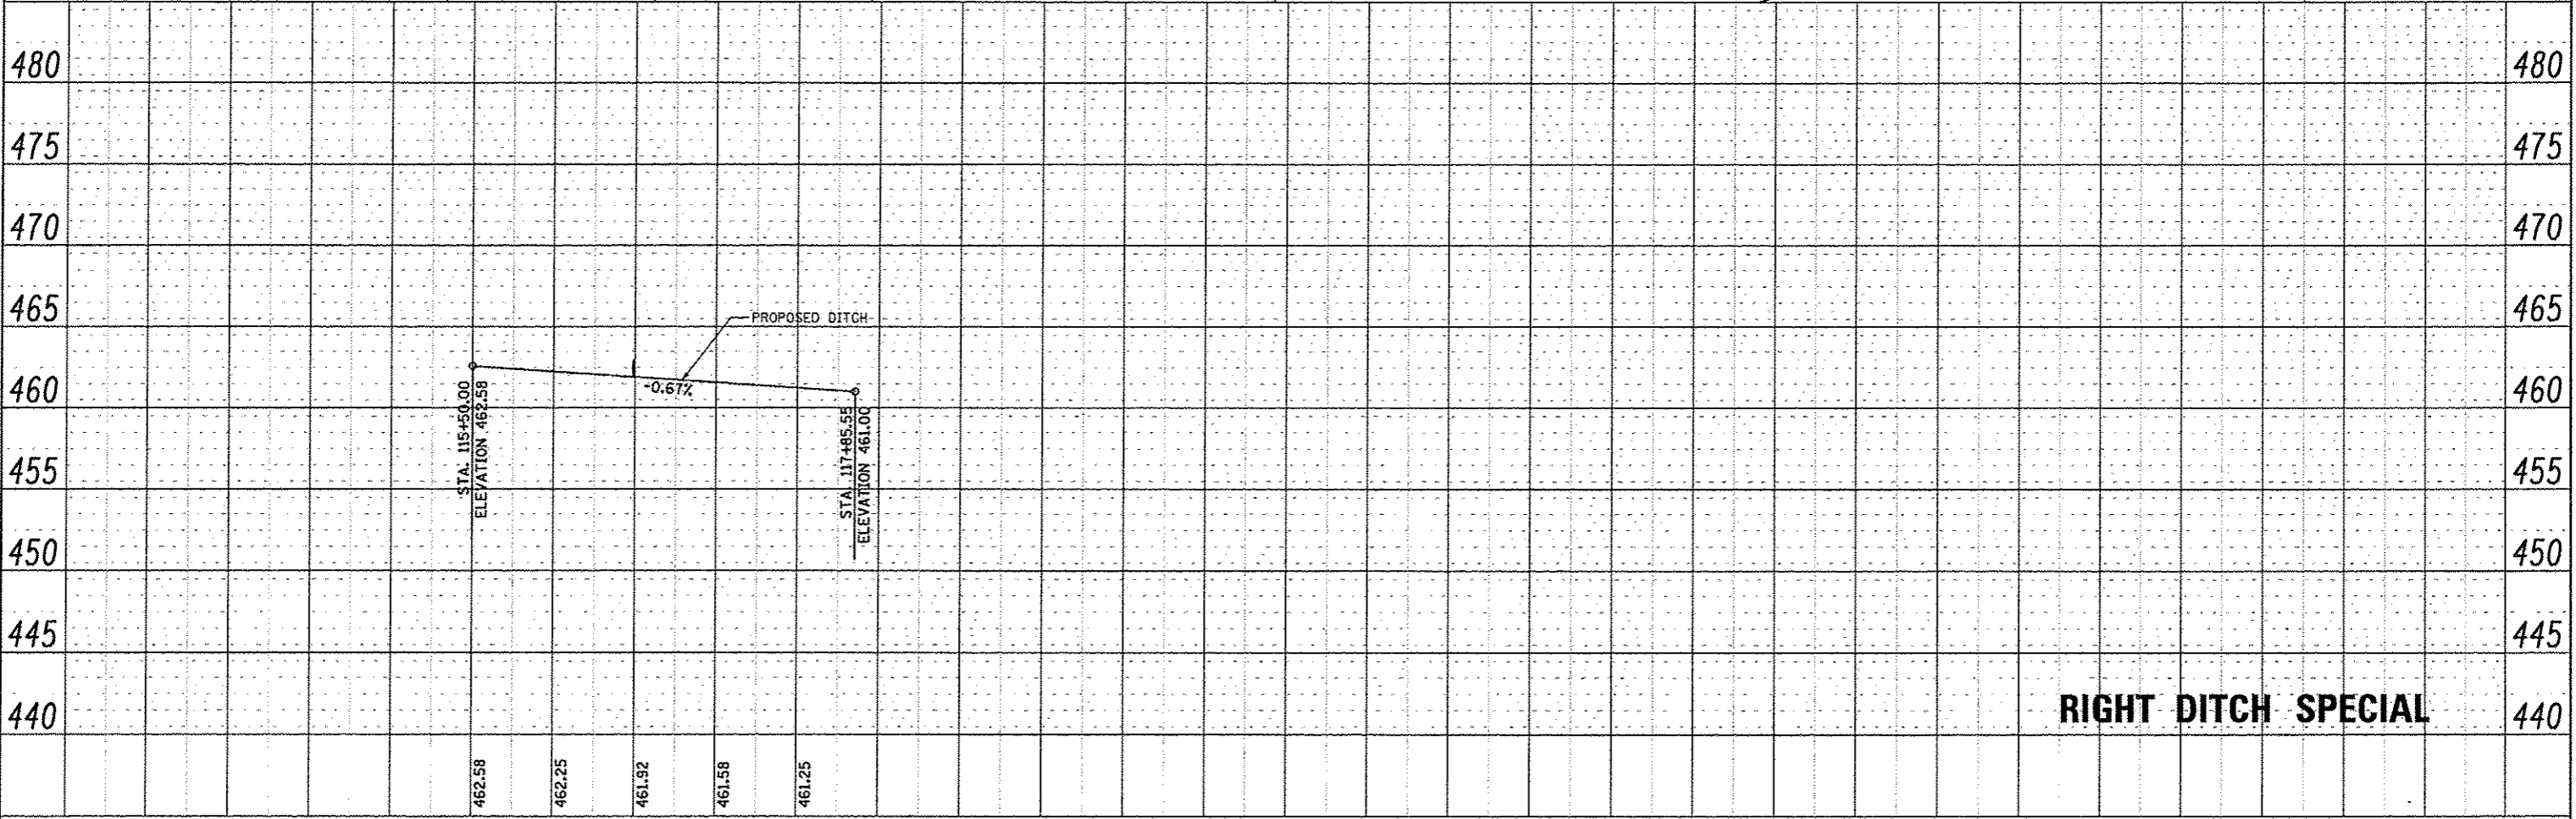


PLAN	DATE
BY	
REVISIONS	
NO.	
DATE	
BY	
DESCRIPTION	
NO.	
DATE	
BY	
DESCRIPTION	
NO.	
DATE	
BY	
DESCRIPTION	
NO.	
DATE	

PROFILE	DATE
BY	
REVISIONS	
NO.	
DATE	
BY	
DESCRIPTION	
NO.	
DATE	
BY	
DESCRIPTION	
NO.	
DATE	
BY	
DESCRIPTION	
NO.	
DATE	

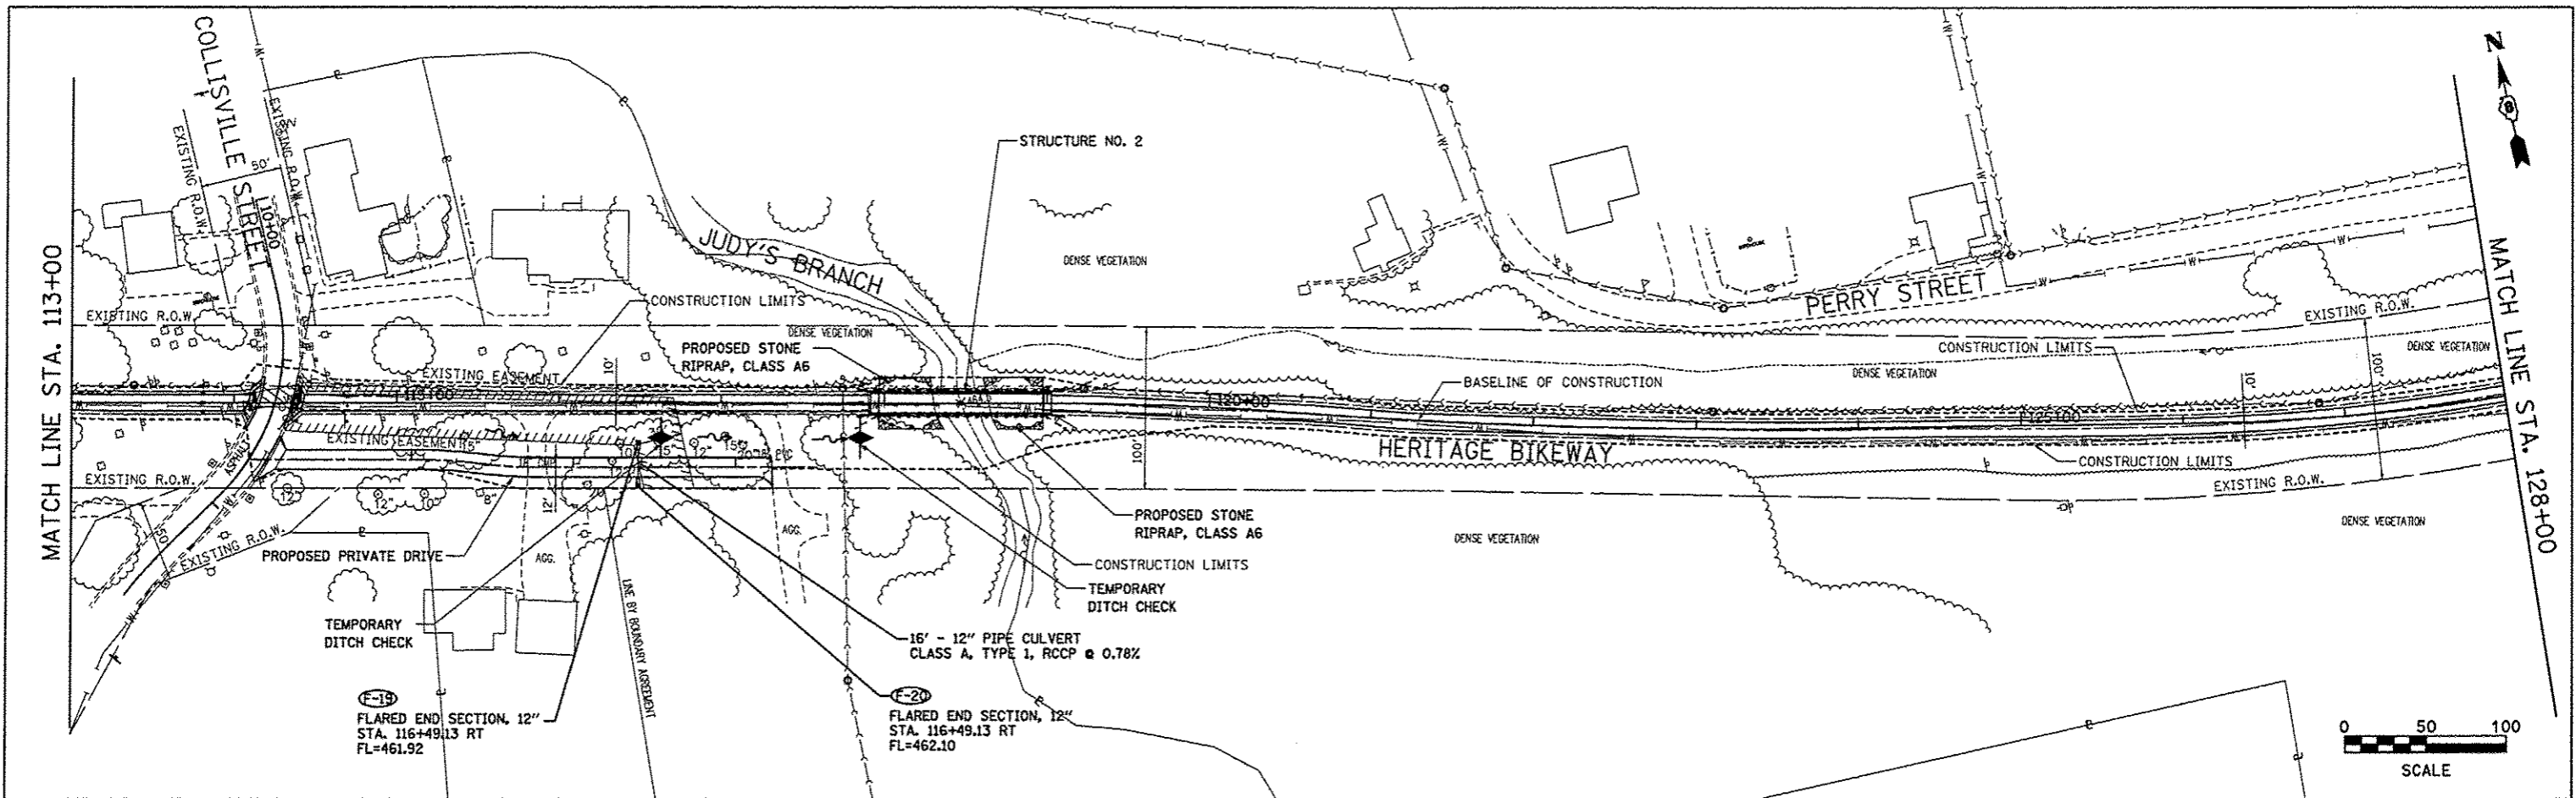

113+00	114+00	115+00	116+00	117+00	118+00	119+00	120+00	121+00	122+00	123+00	124+00	125+00	126+00	127+00	128+00
FILE NAME = drain_02.dgn		USER NAME = jeremy		DESIGNED - SAS		DRAWN - SAS		CHECKED - WJB		DATE - 11/30/12		MADISON COUNTY TRANSIT DISTRICT HERITAGE BIKEWAY			
PLOT SCALE = #SCALE#		PLOT DATE = 12/18/2012		DRAINAGE & EROSION CONTROL PLAN		SCALE: 1" = 50'		SHEET NO. 2 OF 23 SHEETS		STA. 113+00.00 TO STA. 128+00.00		F.A. RTE. SECTION COUNTY TOTAL SHEETS SHEET NO. 06-00016-00-BT MADISON 310 69 CONTRACT NO. 97433			
												FED. ROAD DIST. NO.		ILLINOIS FED. AID PROJECT	