
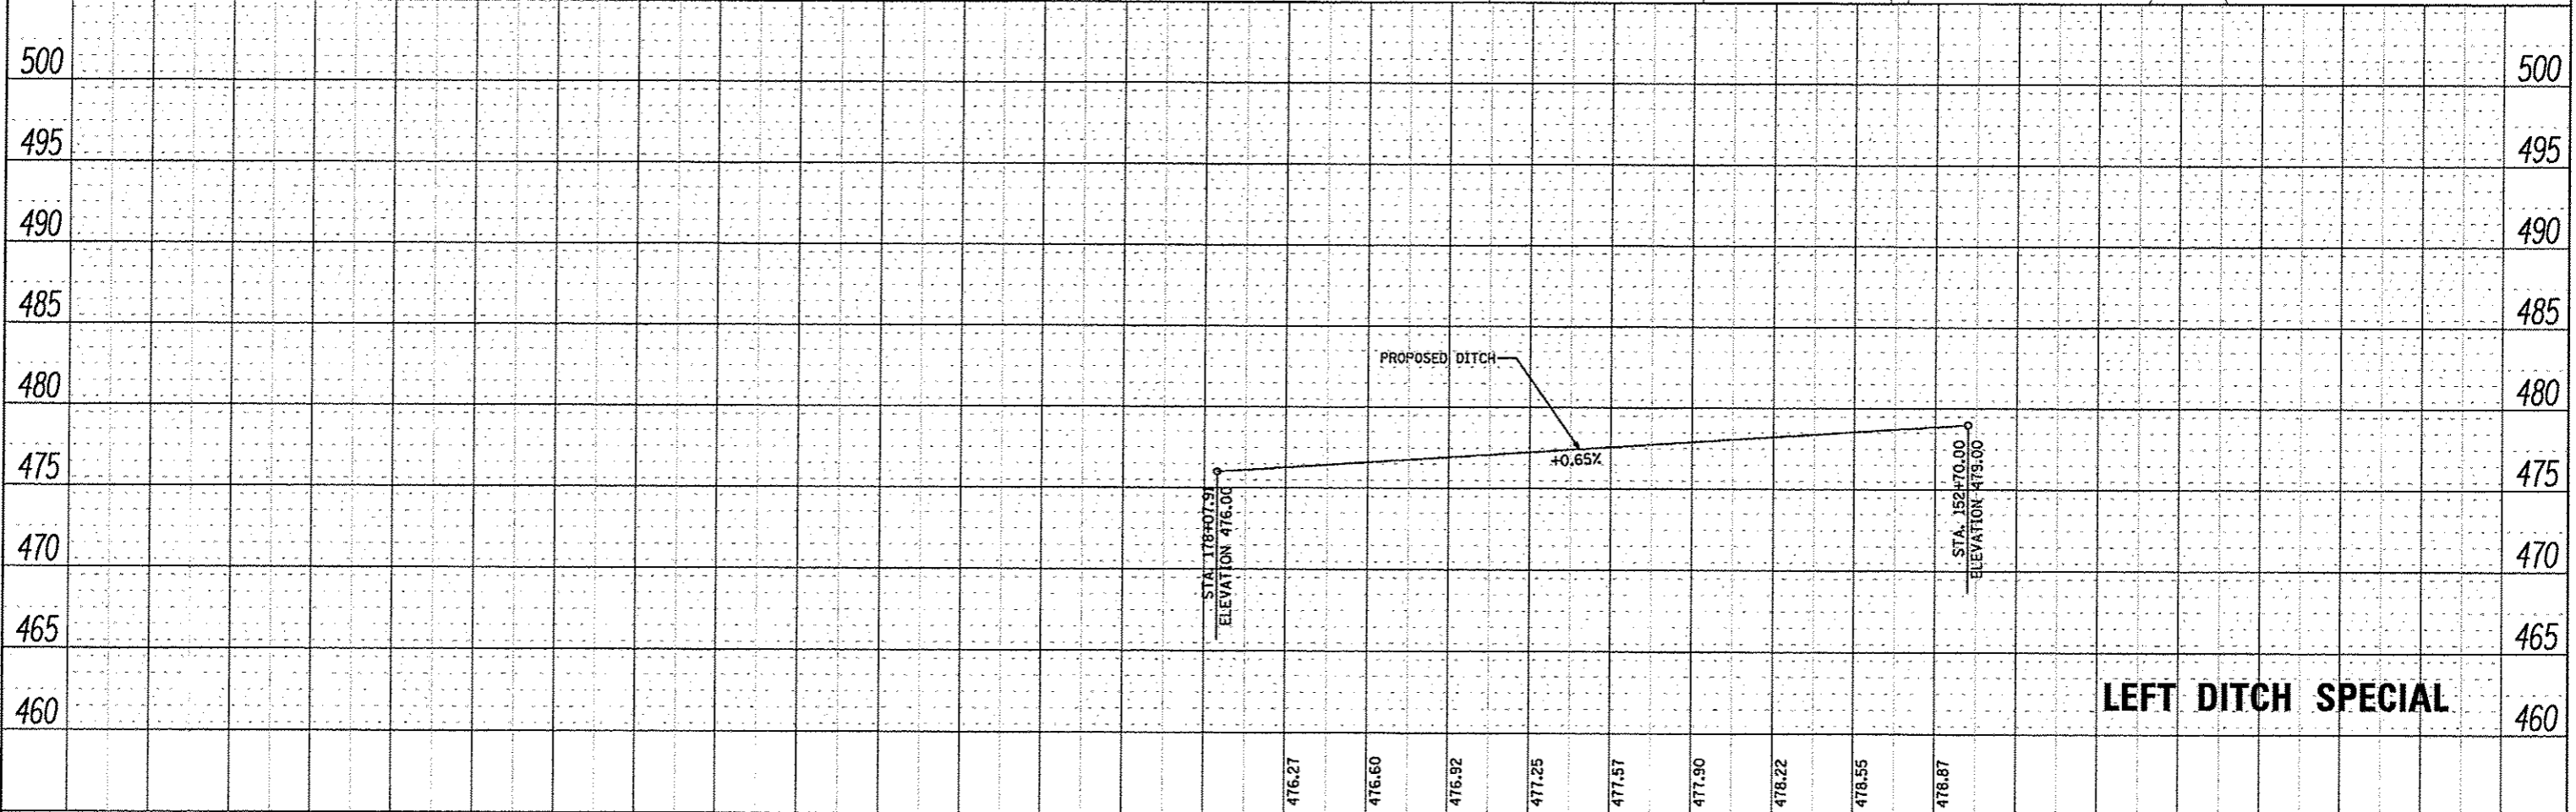


| | |
|----------|------|
| PLAN | DATE |
| DESIGNED | |
| DRAWN | |
| CHECKED | |
| DATE | |

| | |
|----------|------|
| PROFILE | DATE |
| DESIGNED | |
| DRAWN | |
| CHECKED | |
| DATE | |

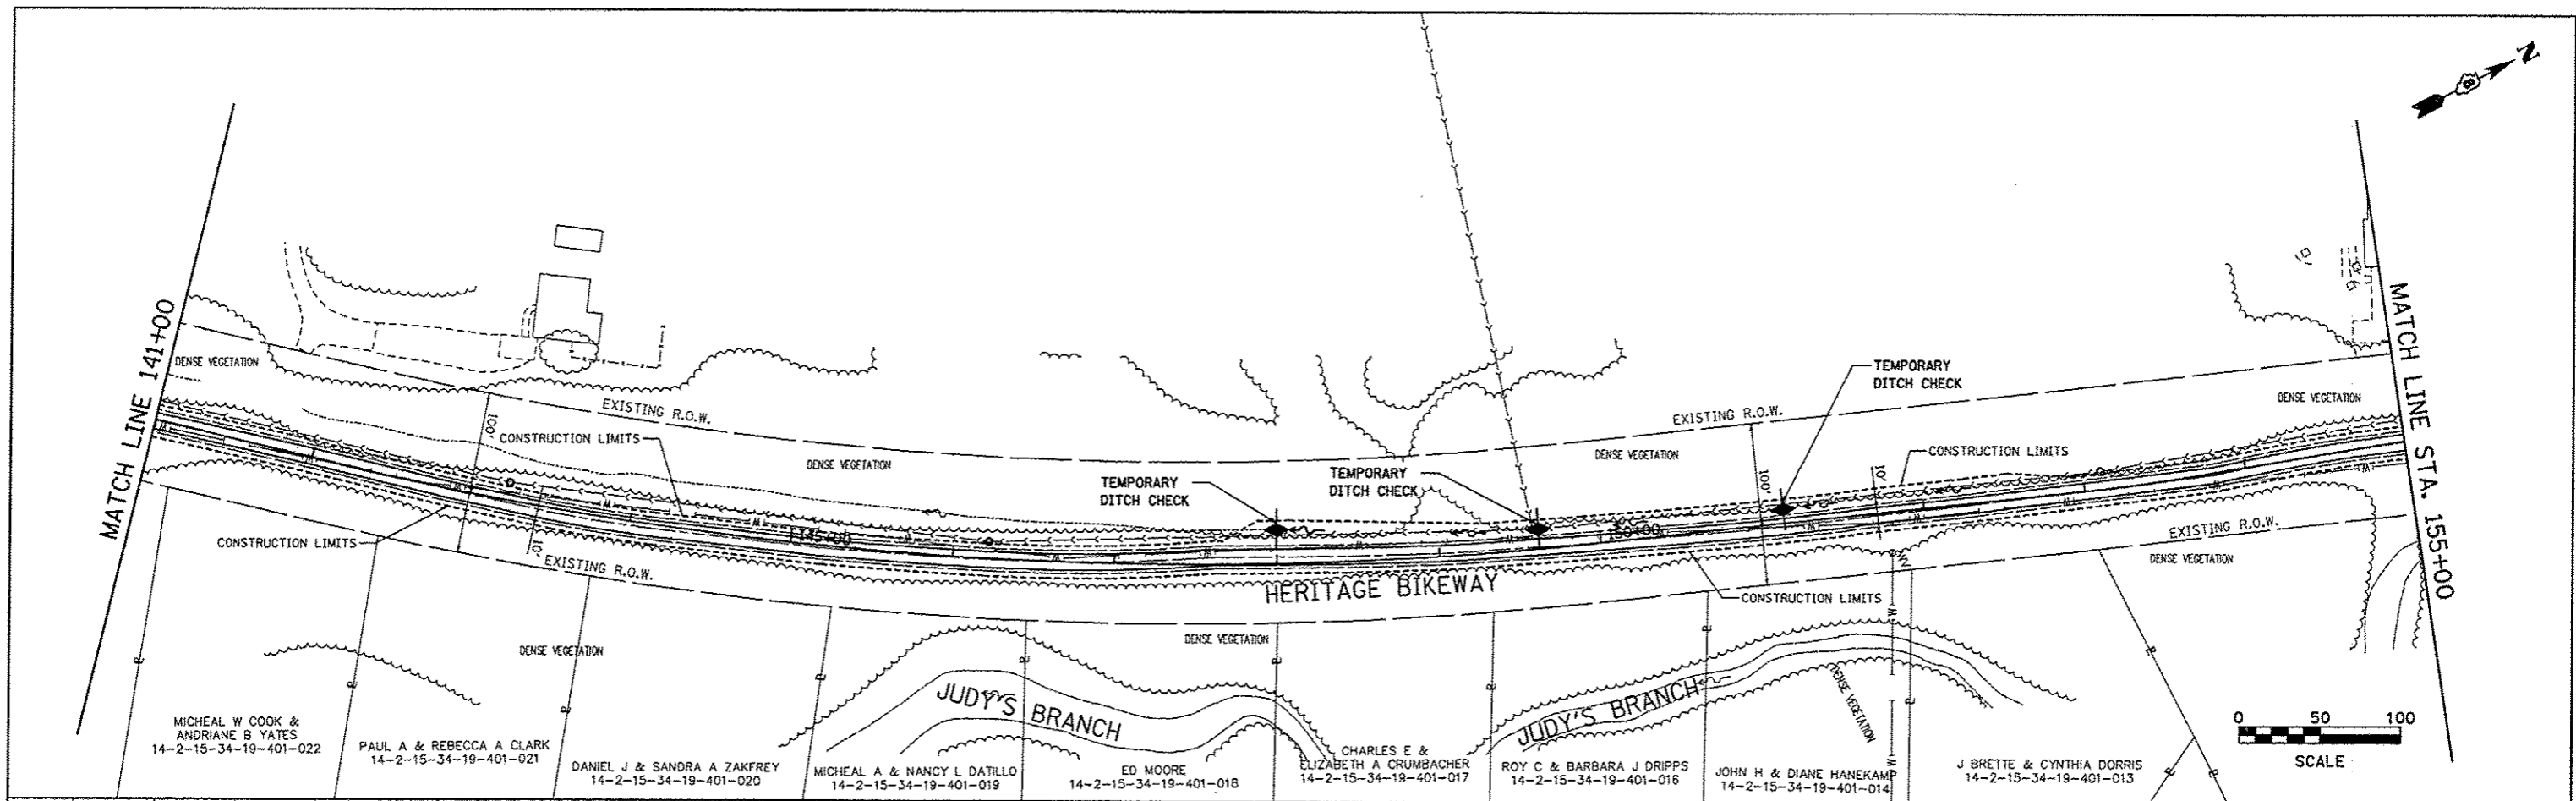

| | | | | | | | | | | | | | | |
|---------------------------|--------------------|----------------|-------------|---------------|-----------------|--|--|--|--|--------------------|---------|---------------------------|--------------|-----------|
| FILE NAME = drcan_b30.dgn | USER NAME = Jeremy | DESIGNED - SAS | DRAWN - SAS | CHECKED - WJB | DATE - 11/30/12 | MADISON COUNTY TRANSIT DISTRICT | | DRAINAGE & EROSION CONTROL PLAN | | F.A. RTE. | SECTION | COUNTY | TOTAL SHEETS | SHEET NO. |
| | | | | | | HERITAGE BIKEWAY | | SCALE: 1" = 50' | | 06-00016-00-BT | MADISON | 310 | 91 | |
| | | | | | | | | SHEET NO. 4 OF 23 SHEETS | | CONTRACT NO. 97433 | | ILLINOIS FED. AID PROJECT | | |