
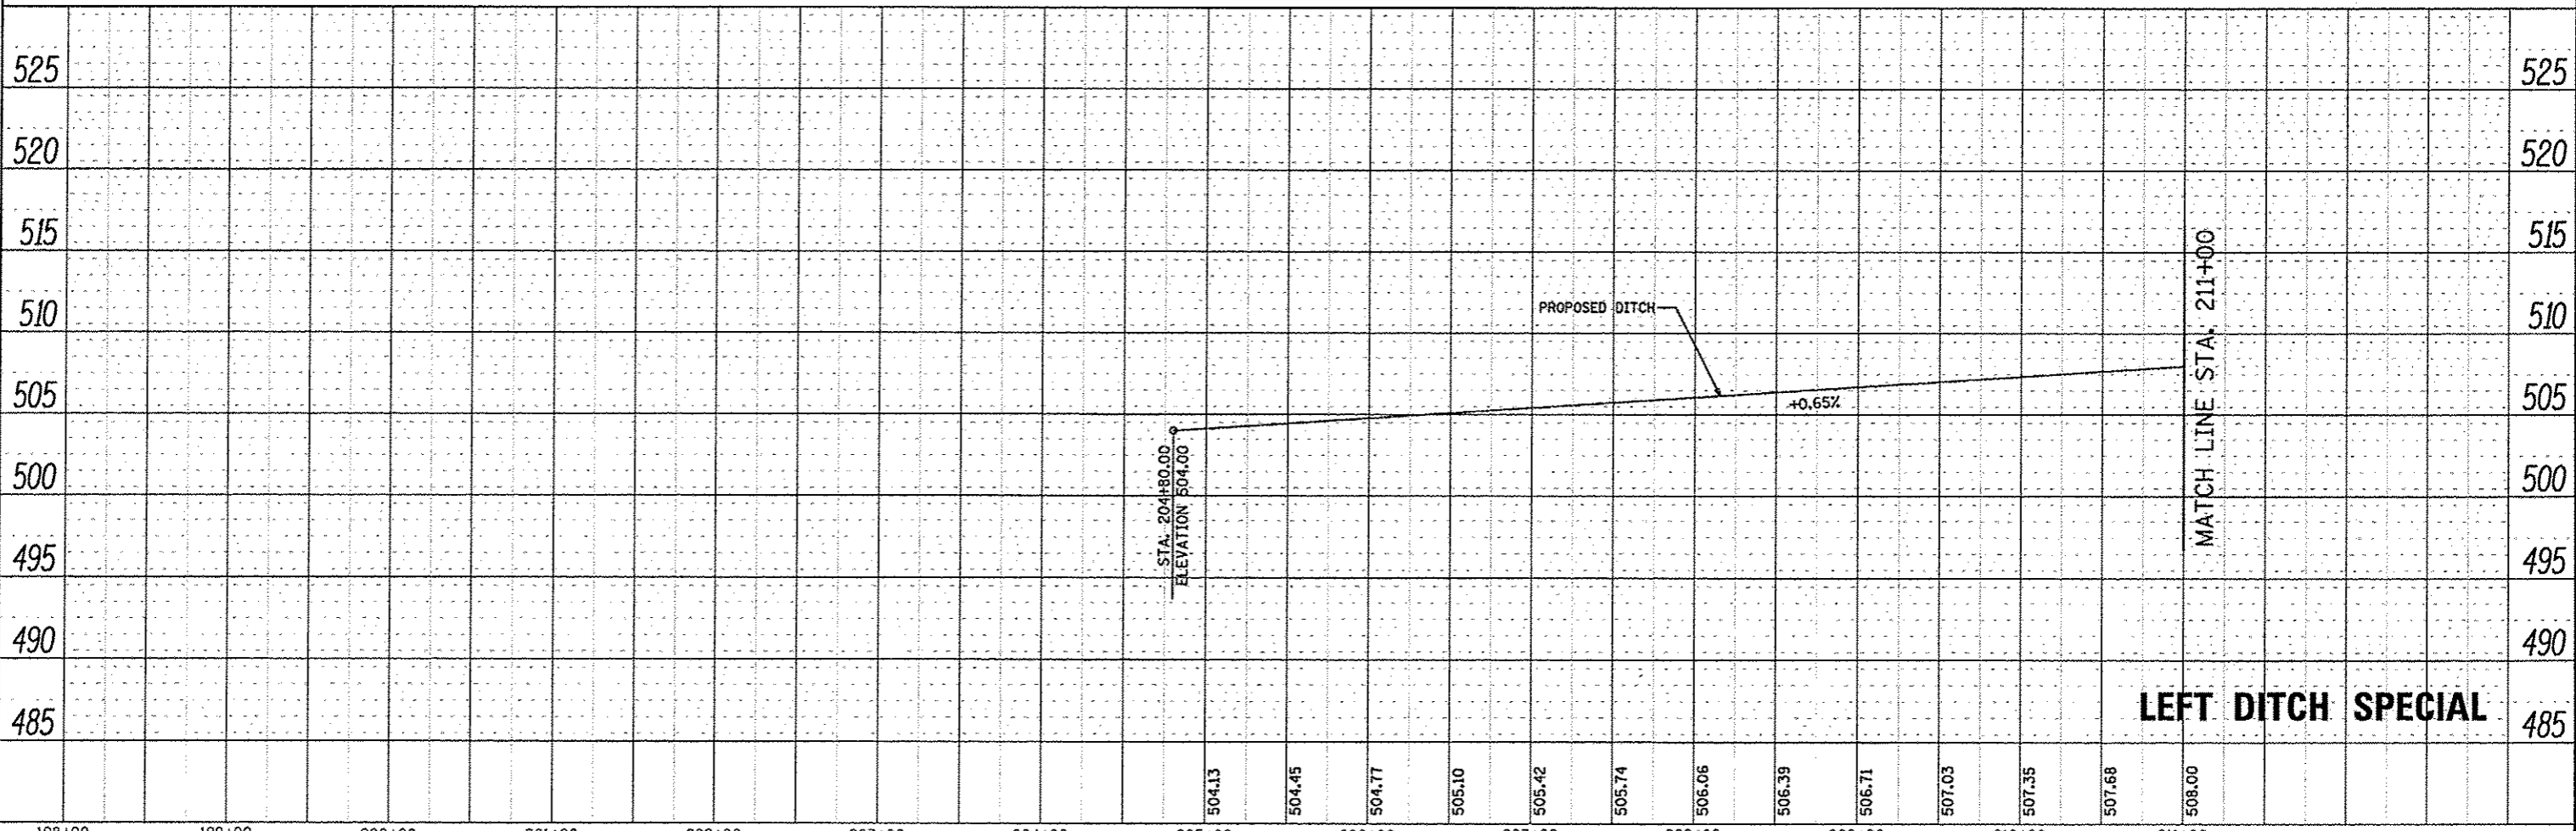


DATE	
BY	
REVISION	
NOTED	
ADJUSTMENT CHECKED	
NO. _____	
NOTE BOOK	
NO. _____	
FILE NAME	

DATE	
BY	
REVISION	
NOTED	
ADJUSTMENT CHECKED	
NO. _____	
NOTE BOOK	
NO. _____	
FILE NAME	

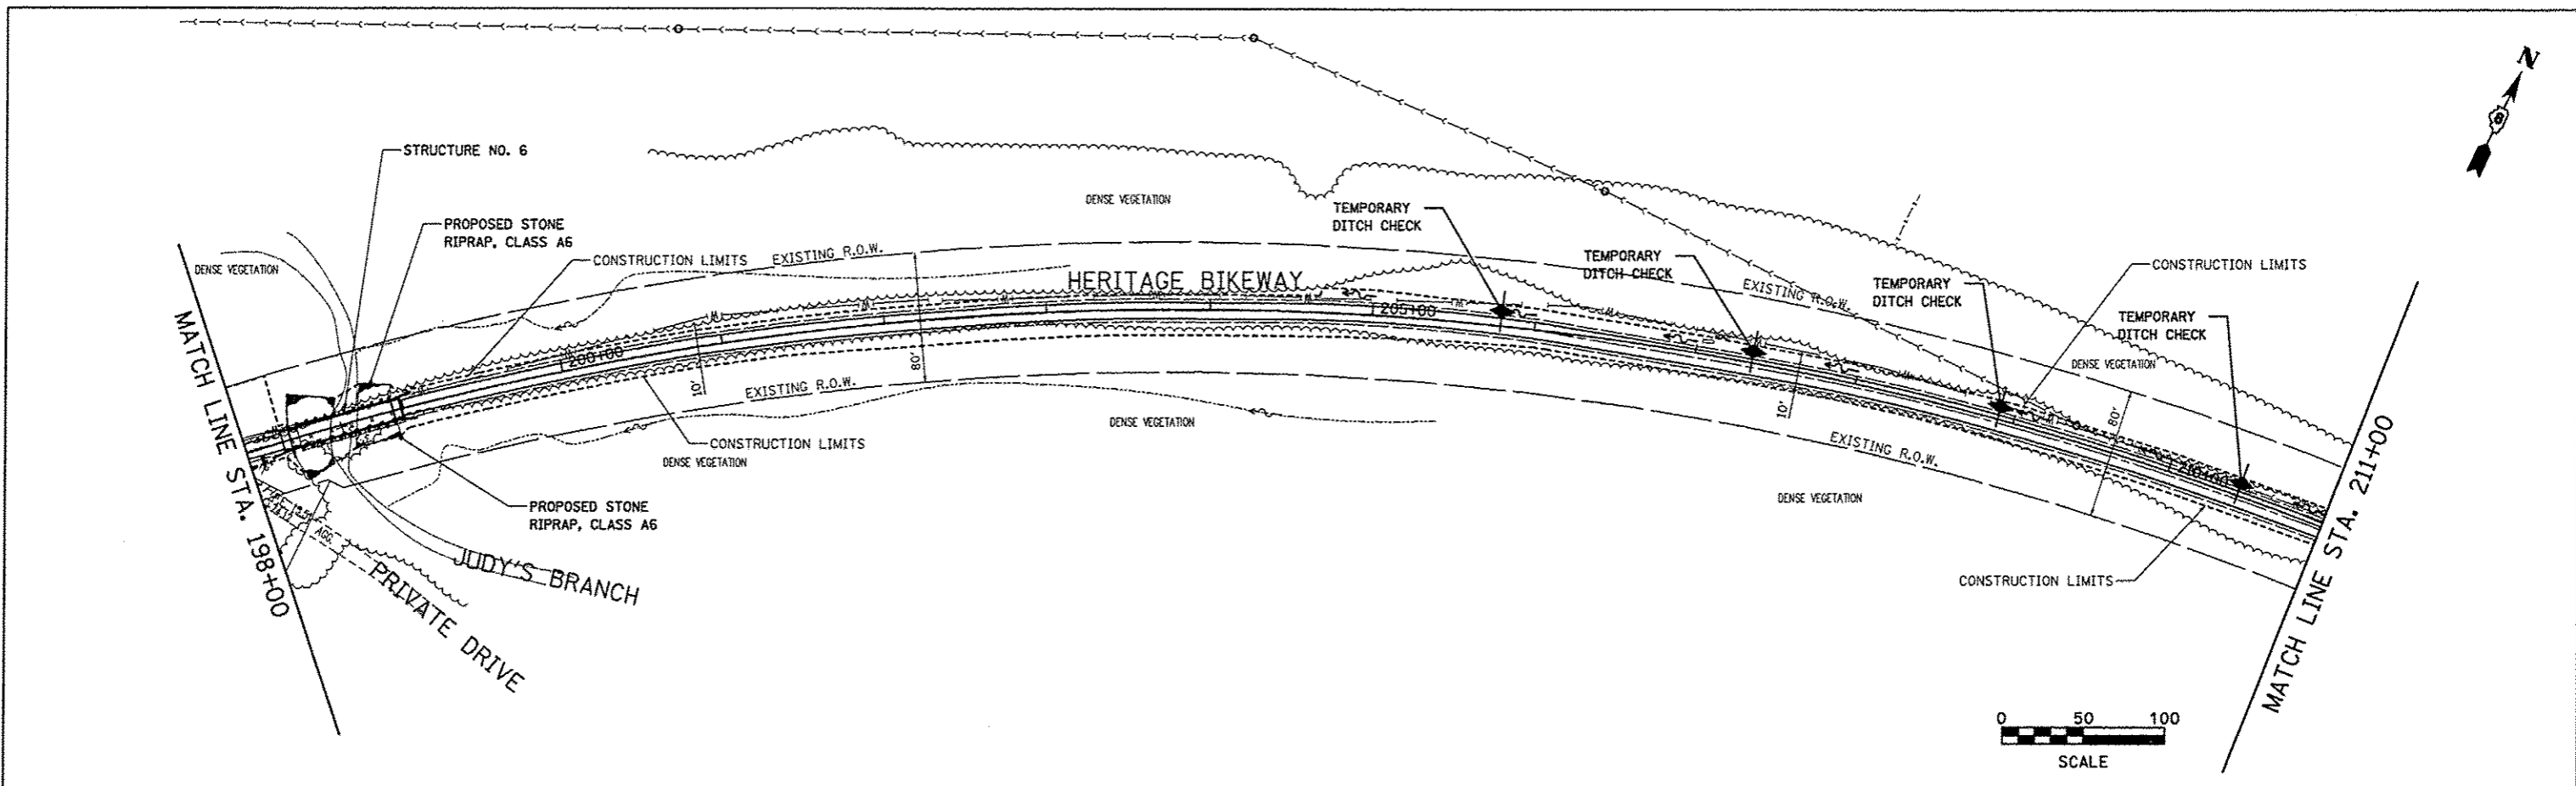

FILE NAME * drain_05A.dgn	USER NAME * Jeremy	DESIGNED - SAS	DRAWN - SAS	CHECKED - WJB	DATE - 11/30/12	<b>MADISON COUNTY TRANSIT DISTRICT</b> <b>HERITAGE BIKEWAY</b>		<b>DRAINAGE &amp; EROSION CONTROL PLAN</b>		F.A. RTE.	SECTION	COUNTY	TOTAL SHEETS	SHEET NO.
PLOT SCALE * SCALE*		SCALE: 1" = 50'		SHEET NO. 8 OF 23 SHEETS						STA. 184+00.00 TO STA. 198+00.00		06-00016-00-BT	MADISON	310
PLOT DATE * 12/18/2012		CONTRACT NO. 97433		ILLINOIS FED. AID PROJECT										