
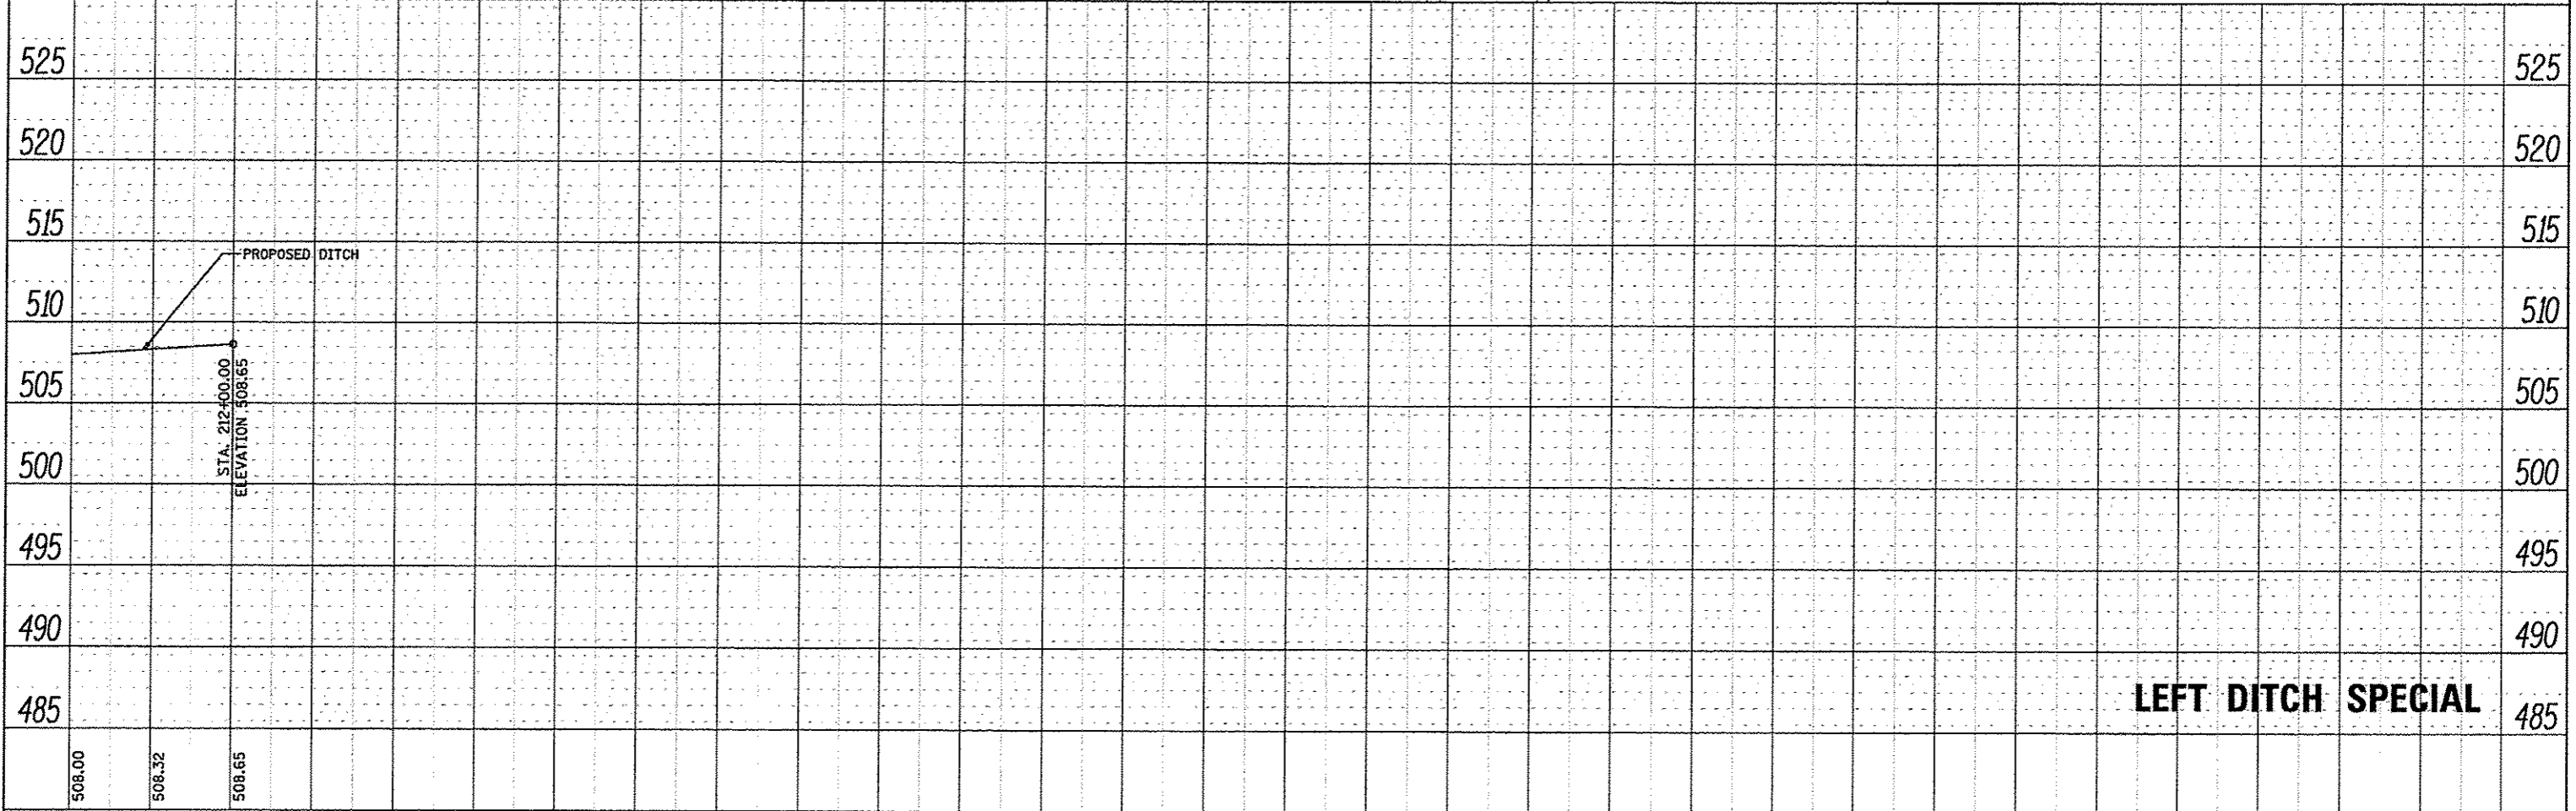


PLAN	DATE
BY	
REVISIONS	
NO.	
DATE	
DESCRIPTION	
BY	
DATE	
DESCRIPTION	

PROFILE	DATE
BY	
REVISIONS	
NO.	
DATE	
DESCRIPTION	
BY	
DATE	
DESCRIPTION	

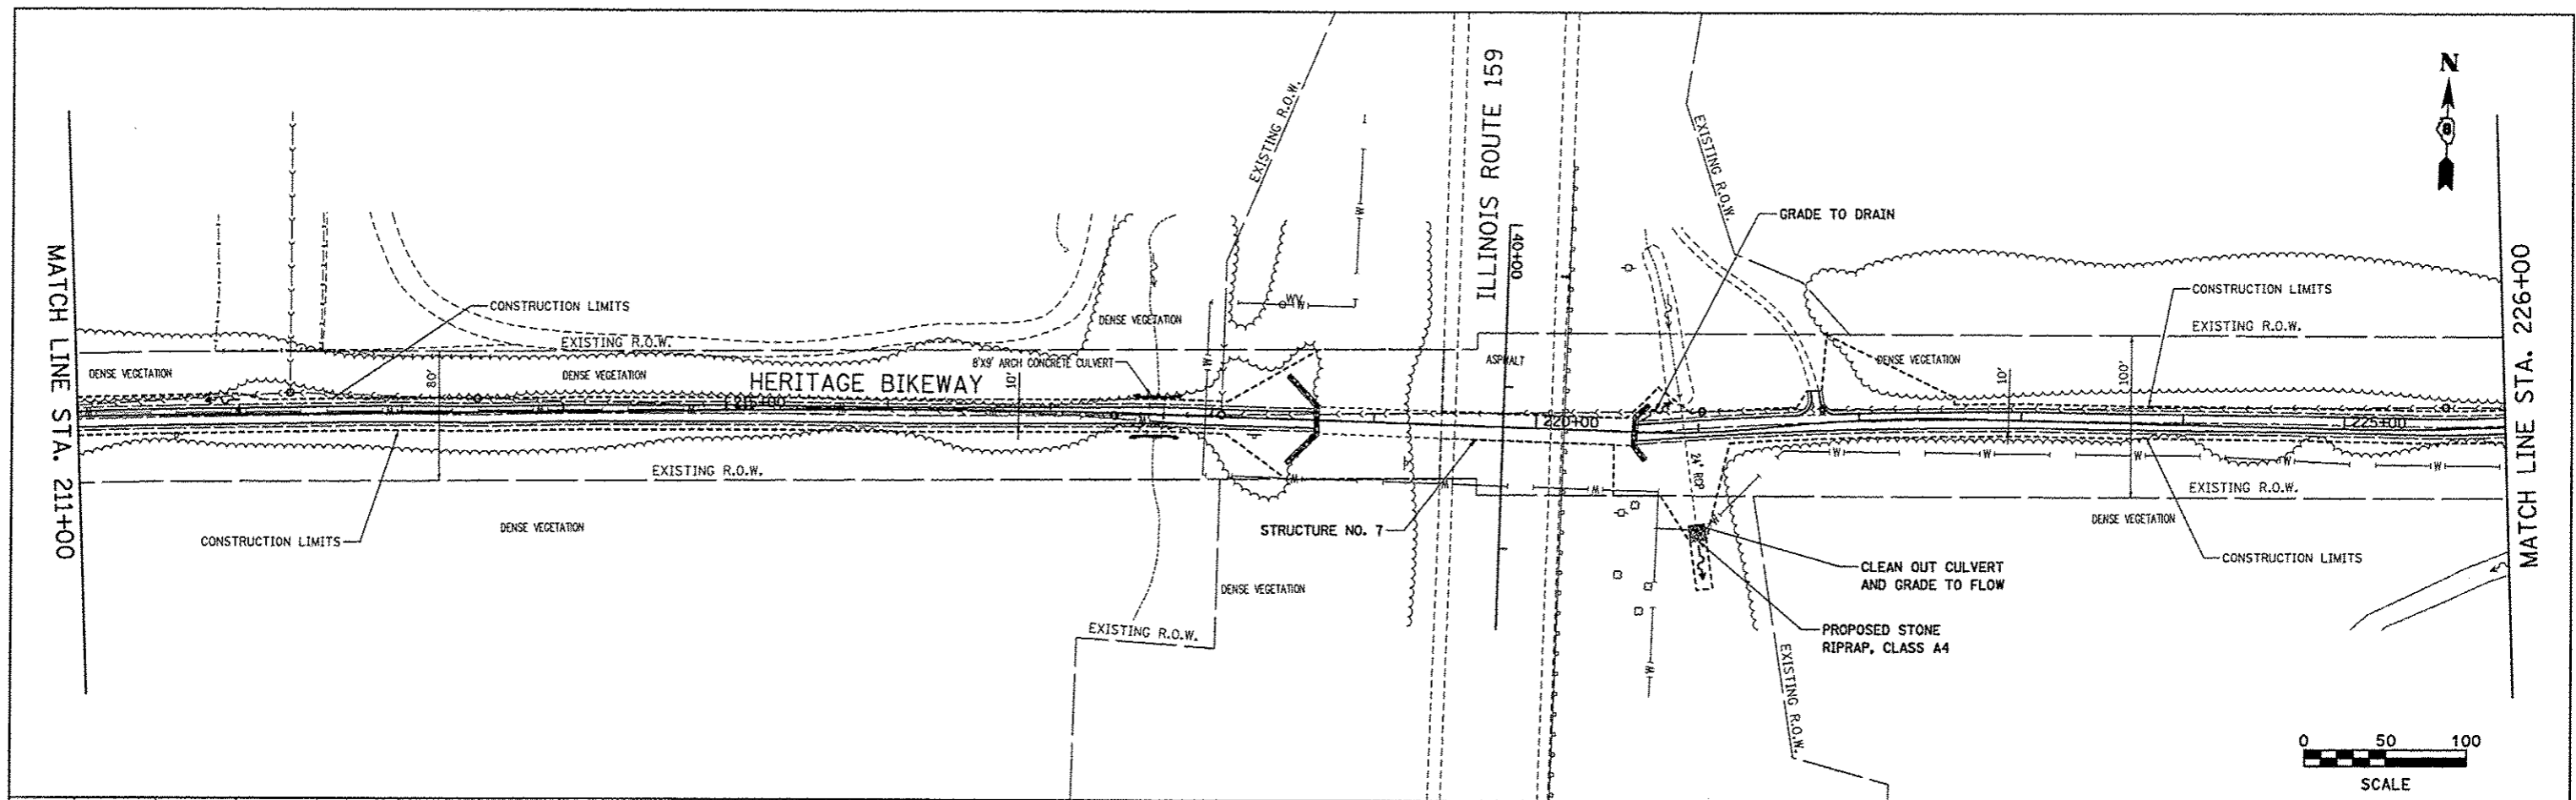

FILE NAME =
drain_06.dgn

USER NAME = Jeremy
DESIGNED - SAS
DRAWN - SAS
CHECKED - WJB
DATE - 11/30/12

PLOT SCALE = #SCALE#
PLOT DATE = 12/18/2012

**MADISON COUNTY TRANSIT DISTRICT
HERITAGE BIKEWAY**

DRAINAGE & EROSION CONTROL PLAN

SCALE: 1" = 50' SHEET NO. 9 OF 23 SHEETS STA. 211+00.00 TO STA. 226+00.00

F.A. RTE.	SECTION	COUNTY	TOTAL SHEETS	SHEET NO.
	06-00016-00-BT	MADISON	310	96
CONTRACT NO. 97433				
FED. ROAD DIST. NO. ILLINOIS FED. AID PROJECT				