



PLAN	SURVEYED	DATE
	PLOTTED	
	CHECKED	
	BY	
	NO.	
	FILE NAME	

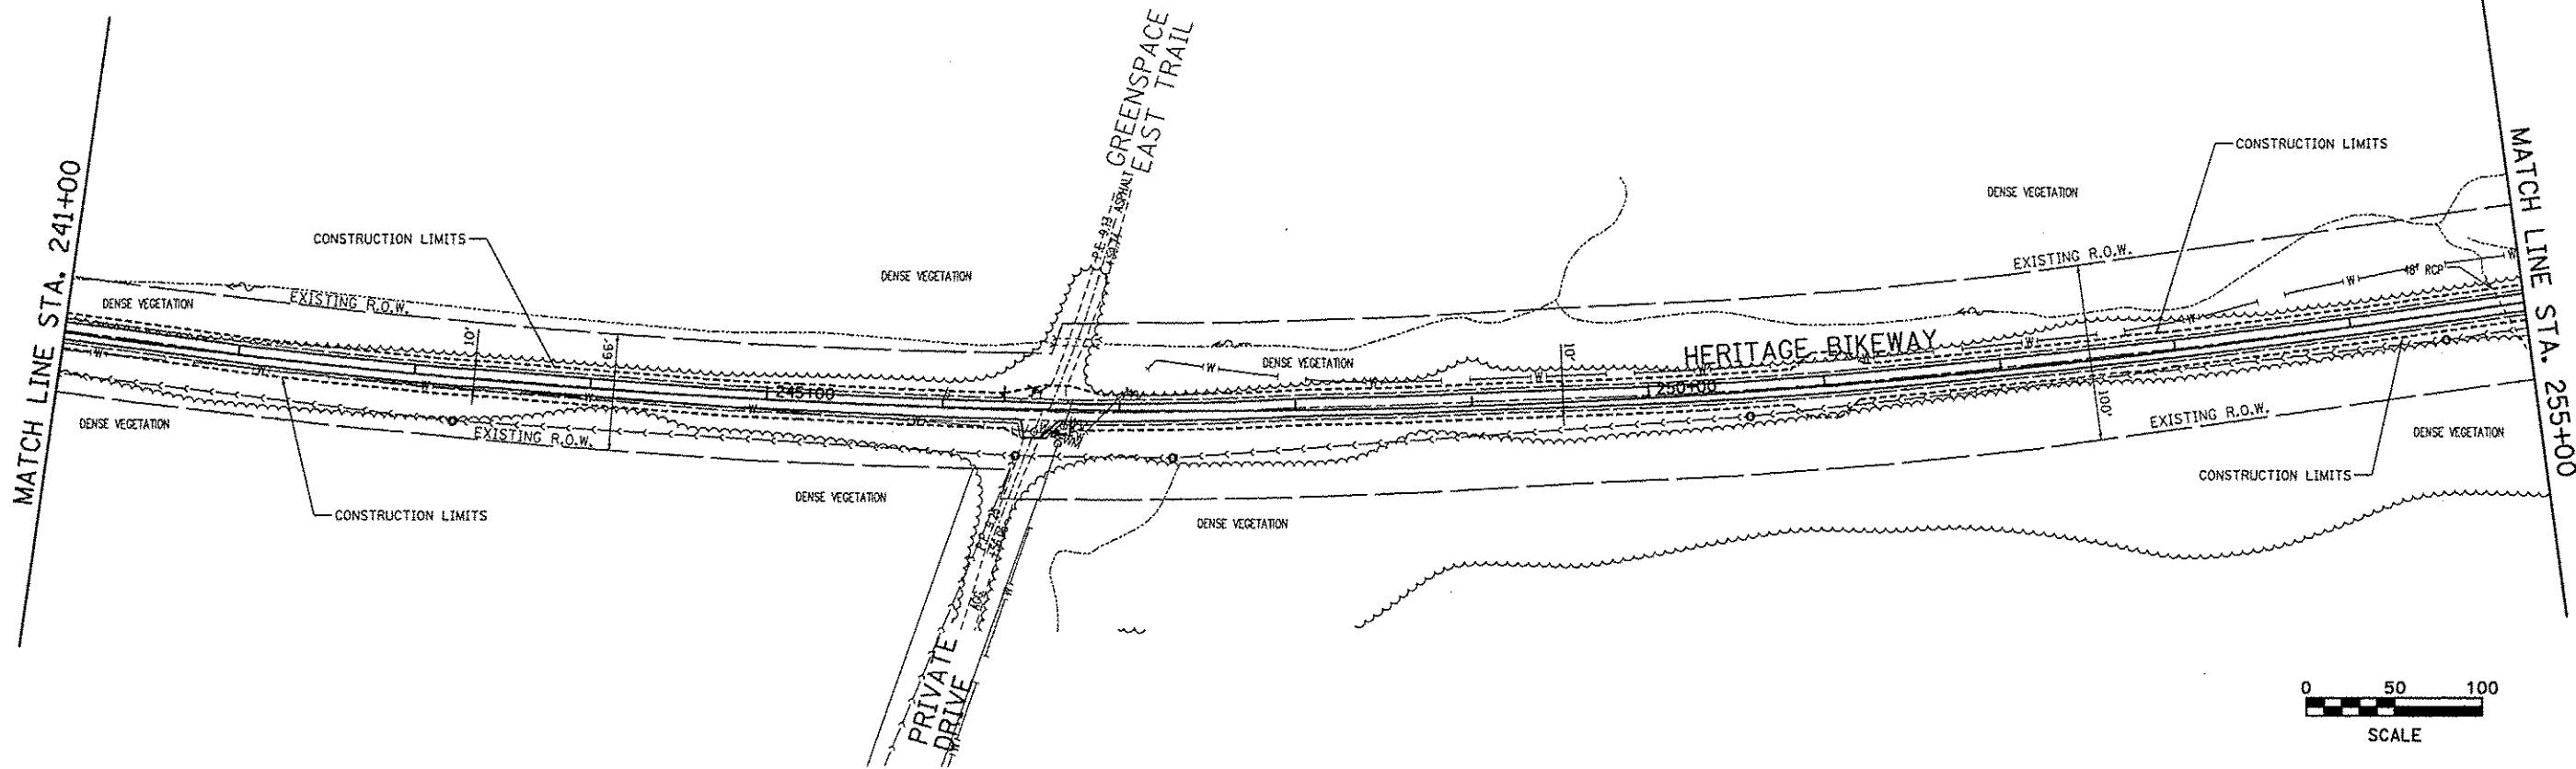

PROFILE	SURVEYED	DATE
	PLOTTED	
	CHECKED	
	BY	
	NO.	
	FILE NAME	

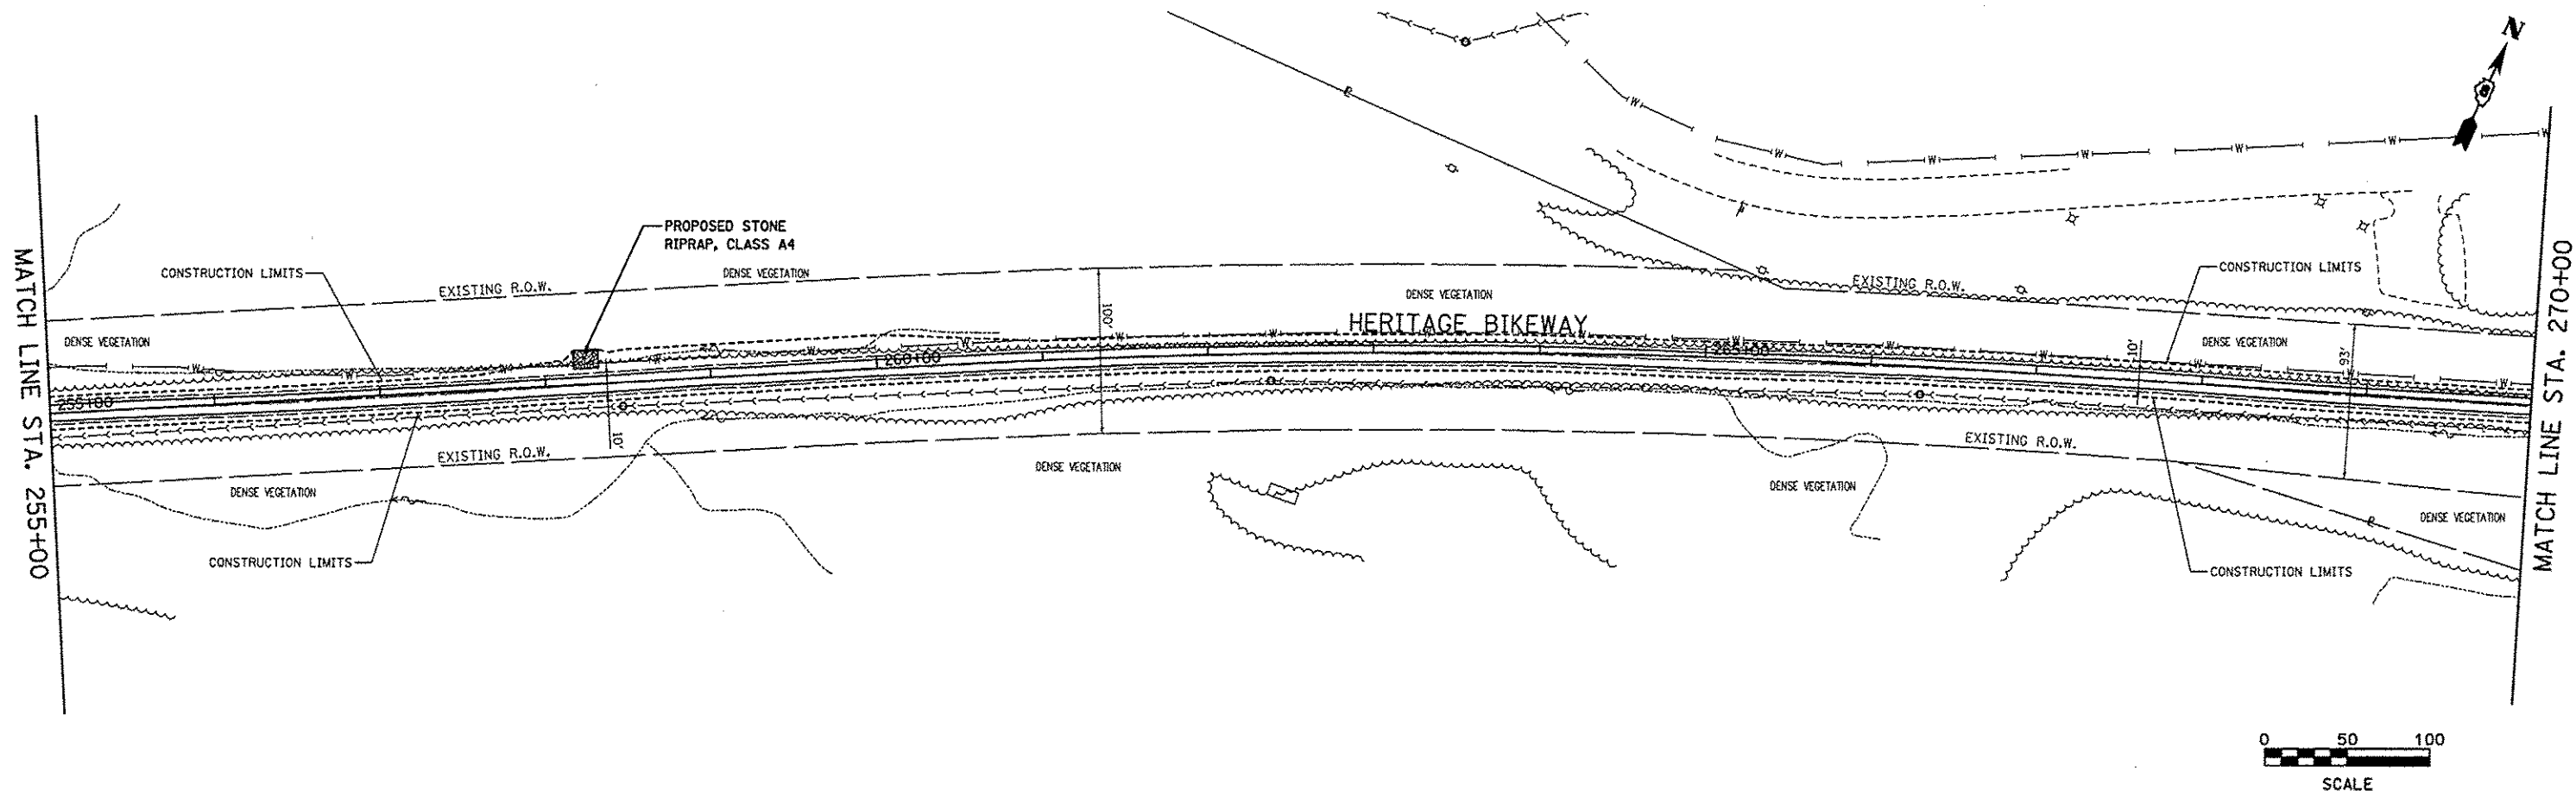

FILE NAME = drain_07.dgn	USER NAME = jeromy	DESIGNED - SAS	MADISON COUNTY TRANSIT DISTRICT HERITAGE BIKEWAY	DRAINAGE & EROSION CONTROL PLAN		F.A. RTE.	SECTION	COUNTY	TOTAL SHEETS	SHEET NO.	
		DRAWN - SAS		SCALE: 1" = 50'	SHEET NO. 11 OF 23 SHEETS	STA. 241+00.00 TO STA. 255+00.00	06-00016-00-BT	MADISON	310	98	
		CHECKED - WJB								CONTRACT NO. 97433	
		DATE - 11/30/12								ILLINOIS FED. AID PROJECT	