
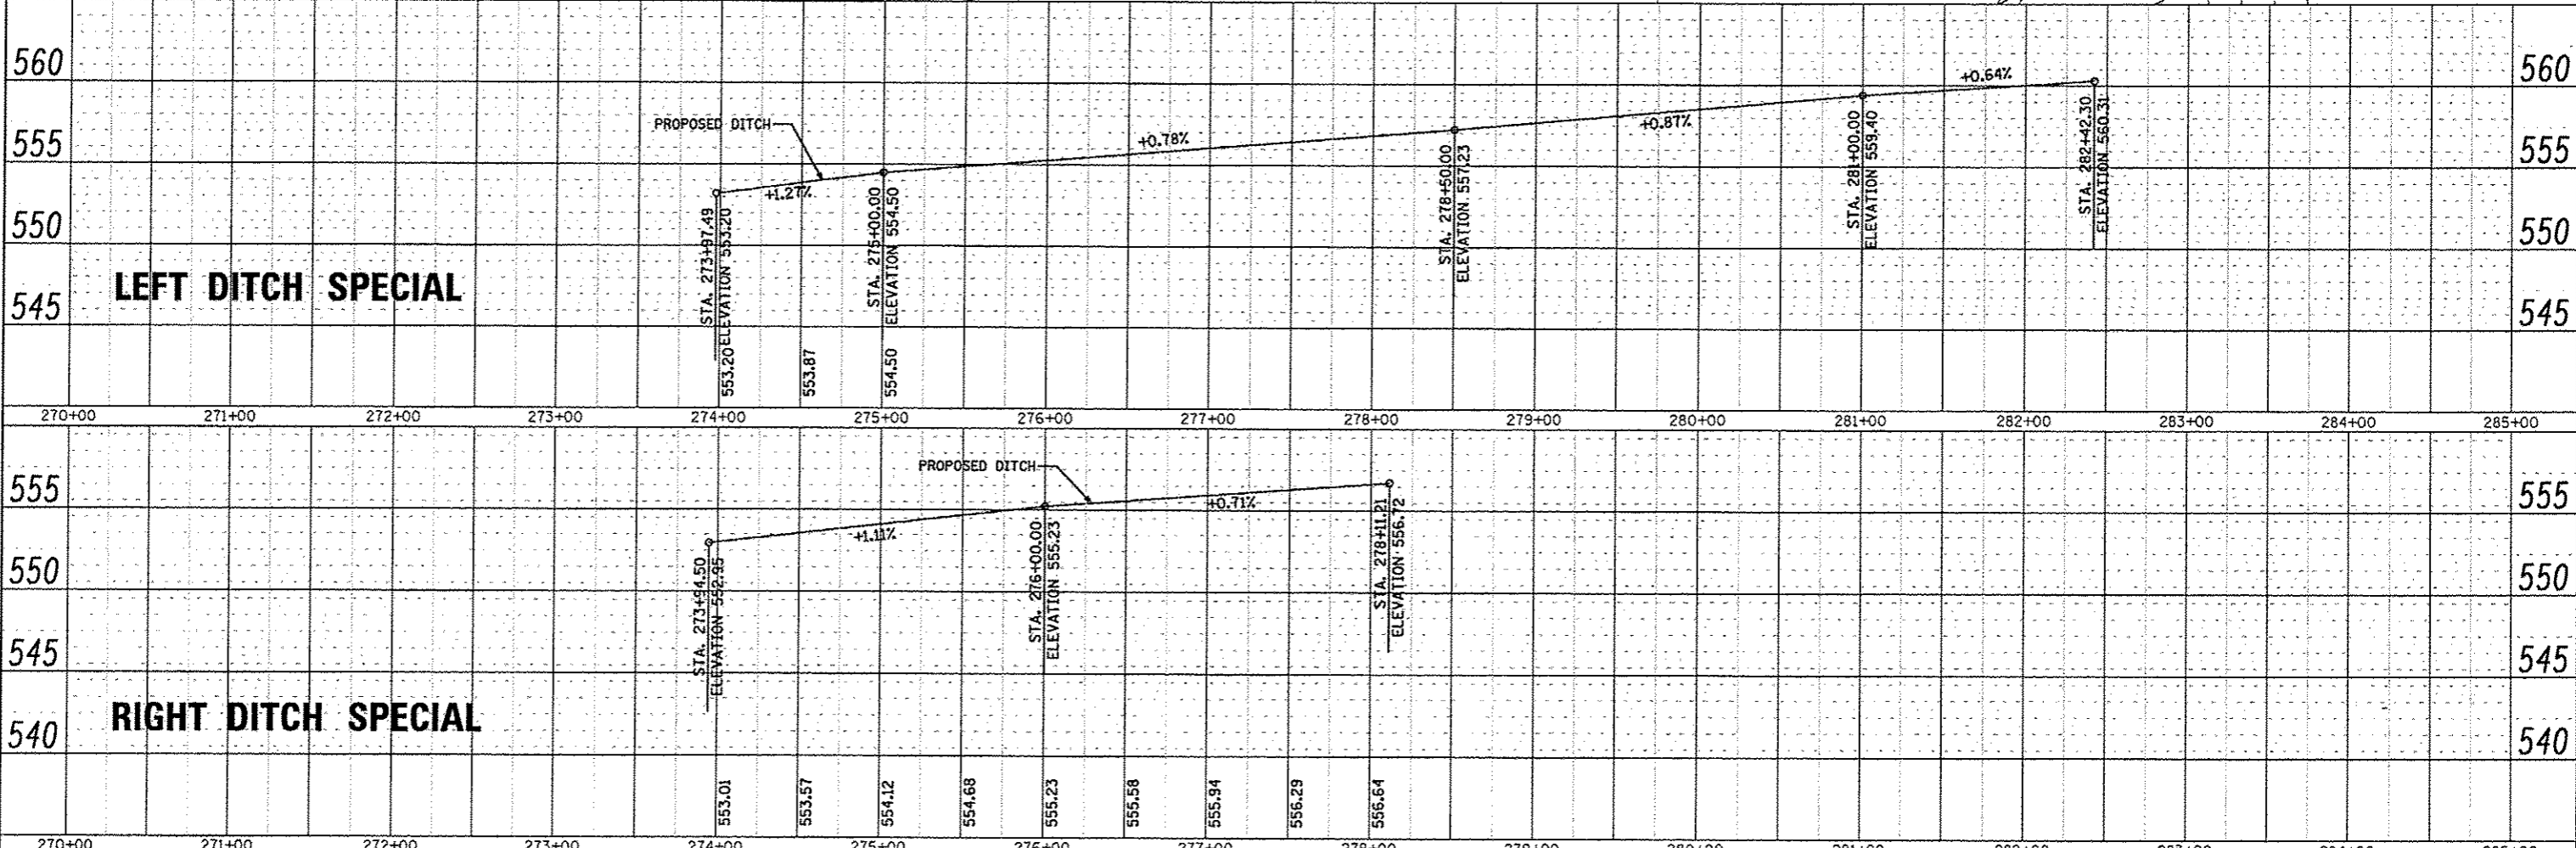


PLAN	DATE
BY	
NO.	
NO.	
NO.	
NO.	
NO.	
NO.	
NO.	
NO.	

PROFILE	DATE
BY	
NO.	
NO.	
NO.	
NO.	
NO.	
NO.	
NO.	
NO.	

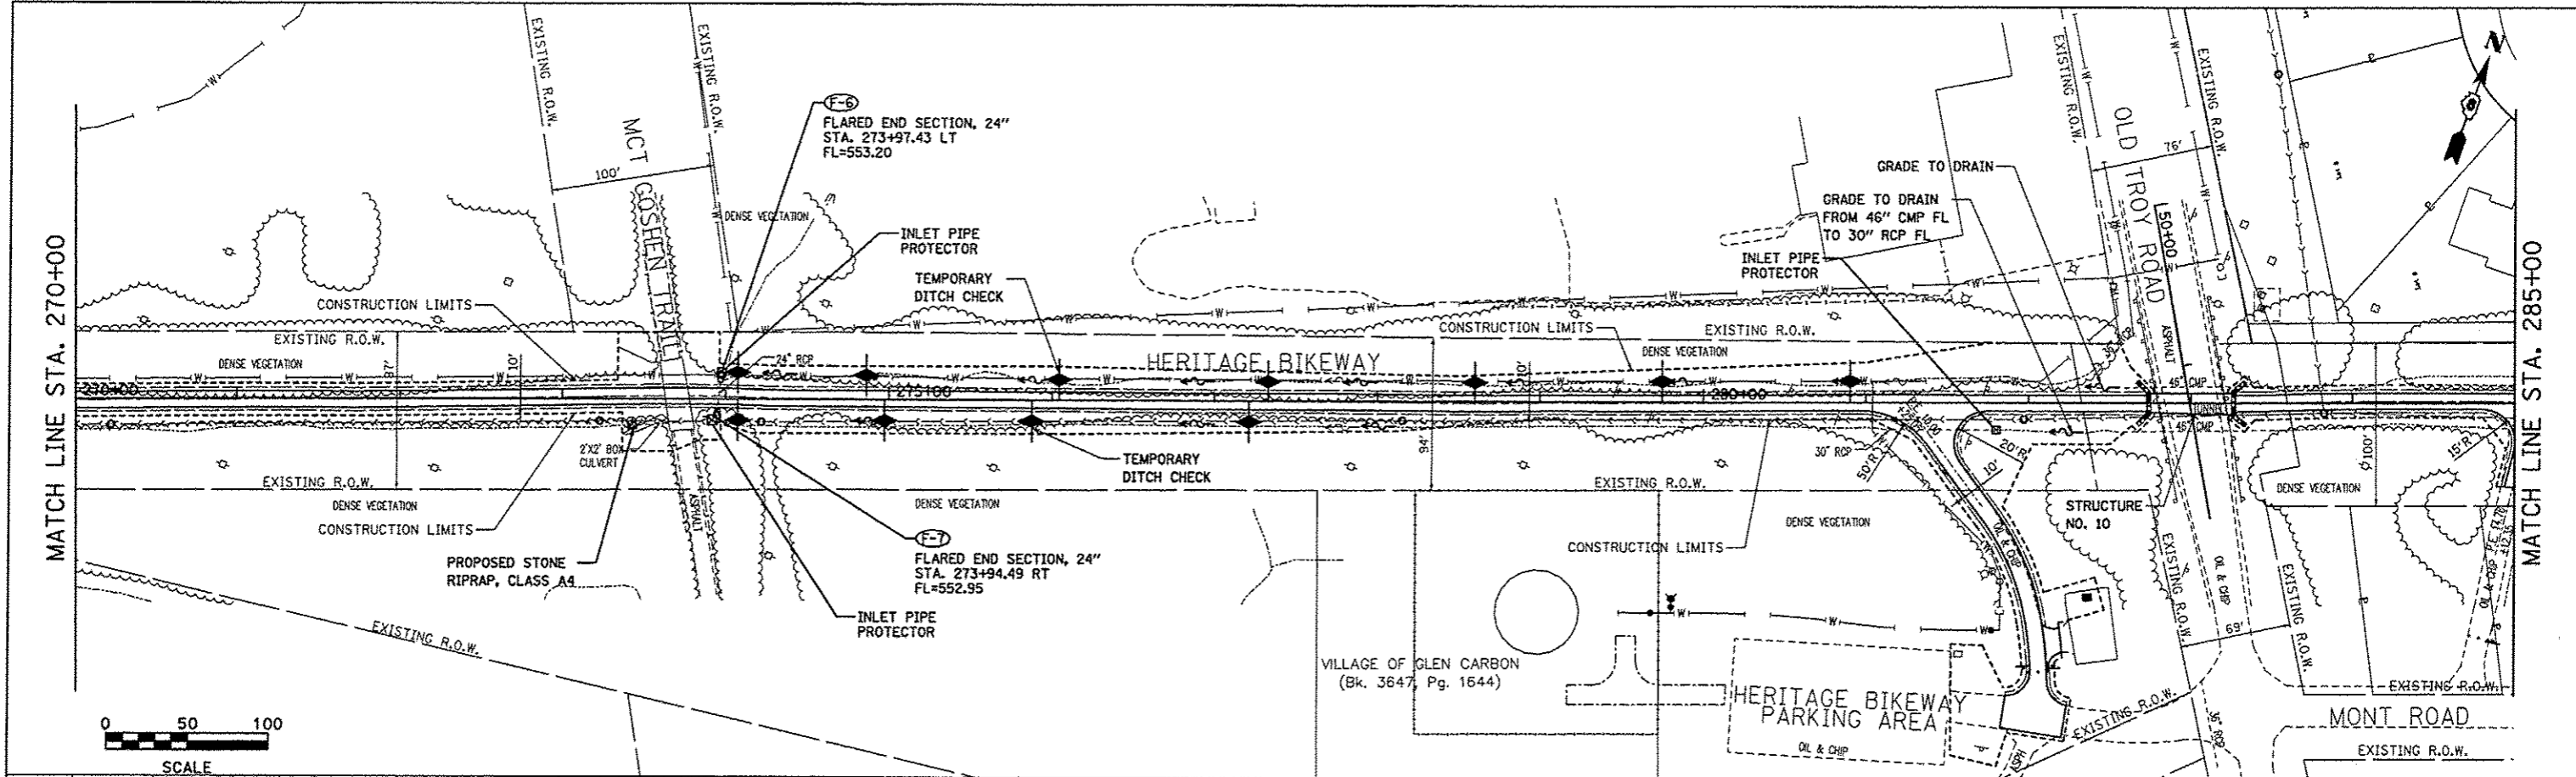

FILE NAME = Drain_08.dgn	USER NAME = Jeremy	DESIGNED - SAS	DRAWN - SAS	CHECKED - WJB	DATE - 11/30/12	MADISON COUNTY TRANSIT DISTRICT HERITAGE BIKEWAY	DRAINAGE & EROSION CONTROL PLAN	F.A. RTE.	SECTION	COUNTY	TOTAL SHEETS	SHEET NO.
PLOT SCALE = #SCALE#	PLOT DATE = 12/19/2012	SCALE: 1" = 50'	SHEET NO. 12 OF 23 SHEETS	STA. 270+00.00 TO STA. 285+00.00	06-00016-00-BT			MADISON	310	99		

FED. ROAD DIST. NO.	ILLINOIS FED. AID PROJECT	CONTRACT NO. 97433
---------------------	---------------------------	--------------------