


PLAN	SURVEYED	DATE
	ALIGNED	
	NOTED	
	CHECKED	
	BY	
	DATE	
	NO.	

MATCH LINE STA. 315+00


MATCH LINE STA. 330+00

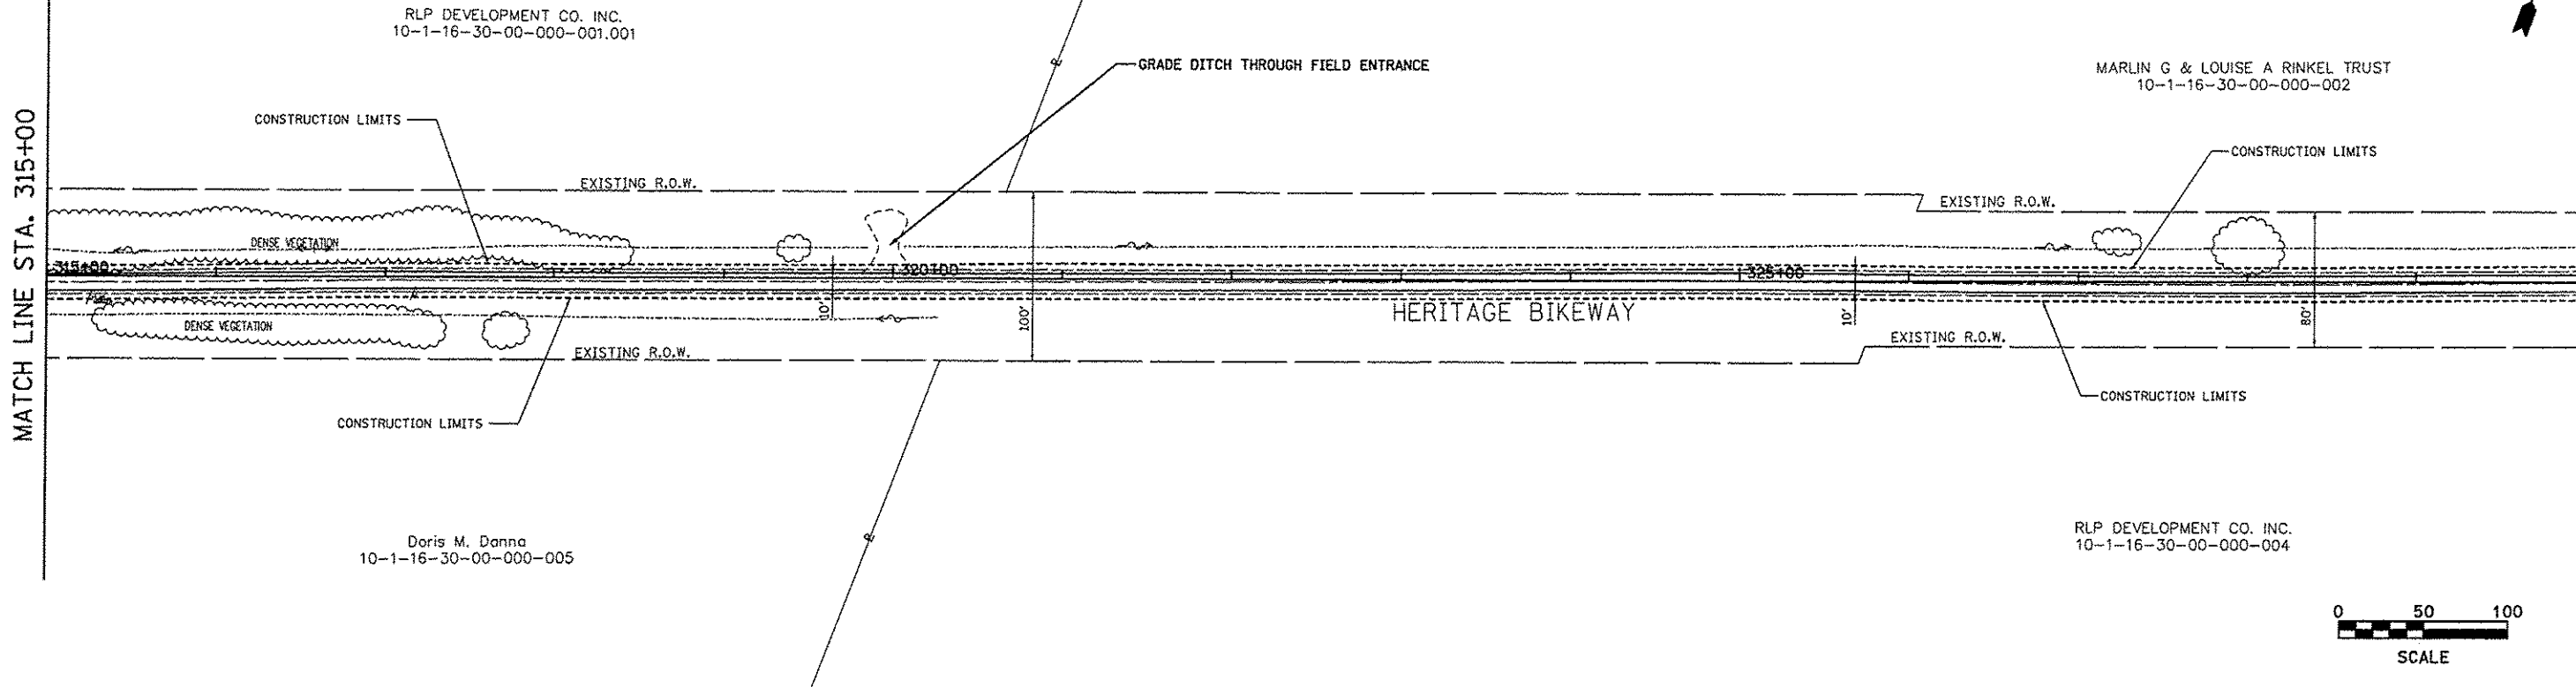

PROFILE	SURVEYED	DATE
	PLOTTED	
	GRADES CHECKED	
	STRUCTURE NOTATIONS OK'D	
	BY	
	DATE	
	NO.	

MATCH LINE STA. 330+00

MATCH LINE STA. 345+00

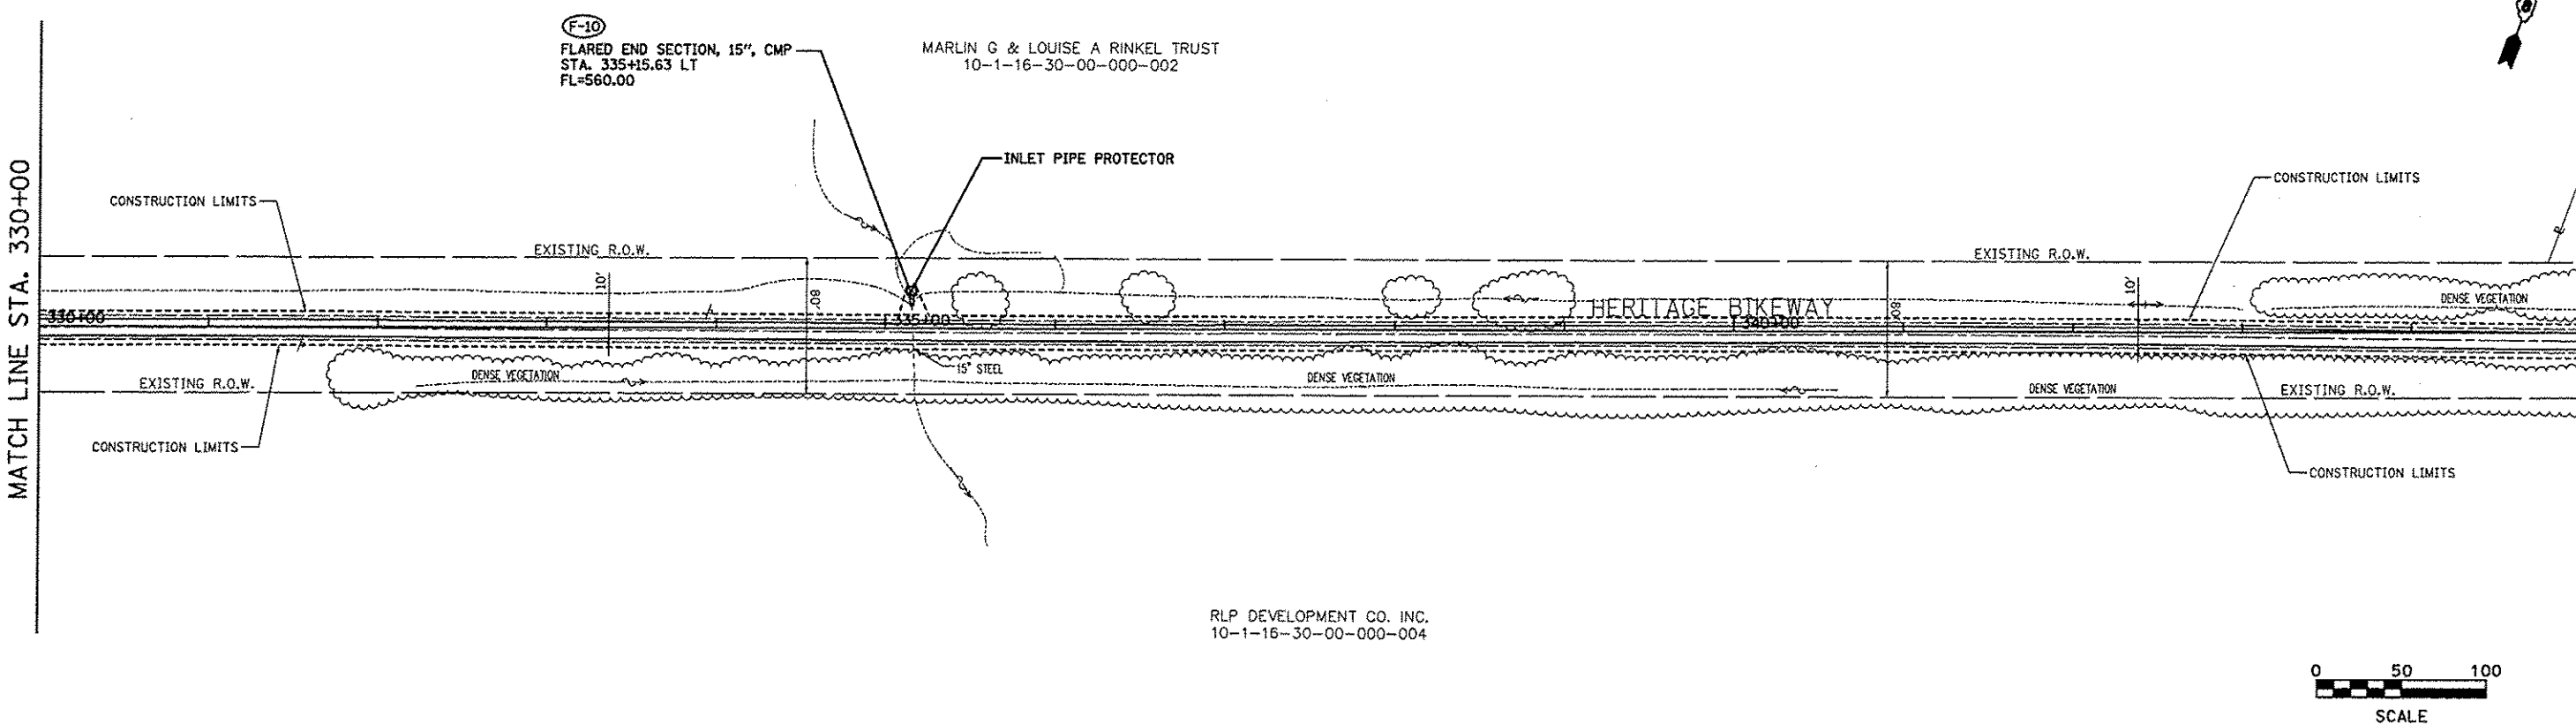

FILE NAME =	USER NAME =
drain_18.dgn	Jeremy

DESIGNED -	SAS
DRAWN -	SAS
CHECKED -	WJB
DATE -	11/30/12

PLOT SCALE =	#SCALE#
PLOT DATE =	12/18/2012

SCALE: 1" = 50'

**MADISON COUNTY TRANSIT DISTRICT
HERITAGE BIKEWAY**

DRAINAGE & EROSION CONTROL PLAN		
SHEET NO. 14 OF 23 SHEETS	STA. 315+00.00 TO STA. 345+00.00	

F.A. RTE.	SECTION	COUNTY	TOTAL SHEETS	SHEET NO.
	06-00016-00-BT	MADISON	310	101
CONTRACT NO. 97433				
FED. ROAD DIST. NO. ILLINOIS FED. AID PROJECT				