
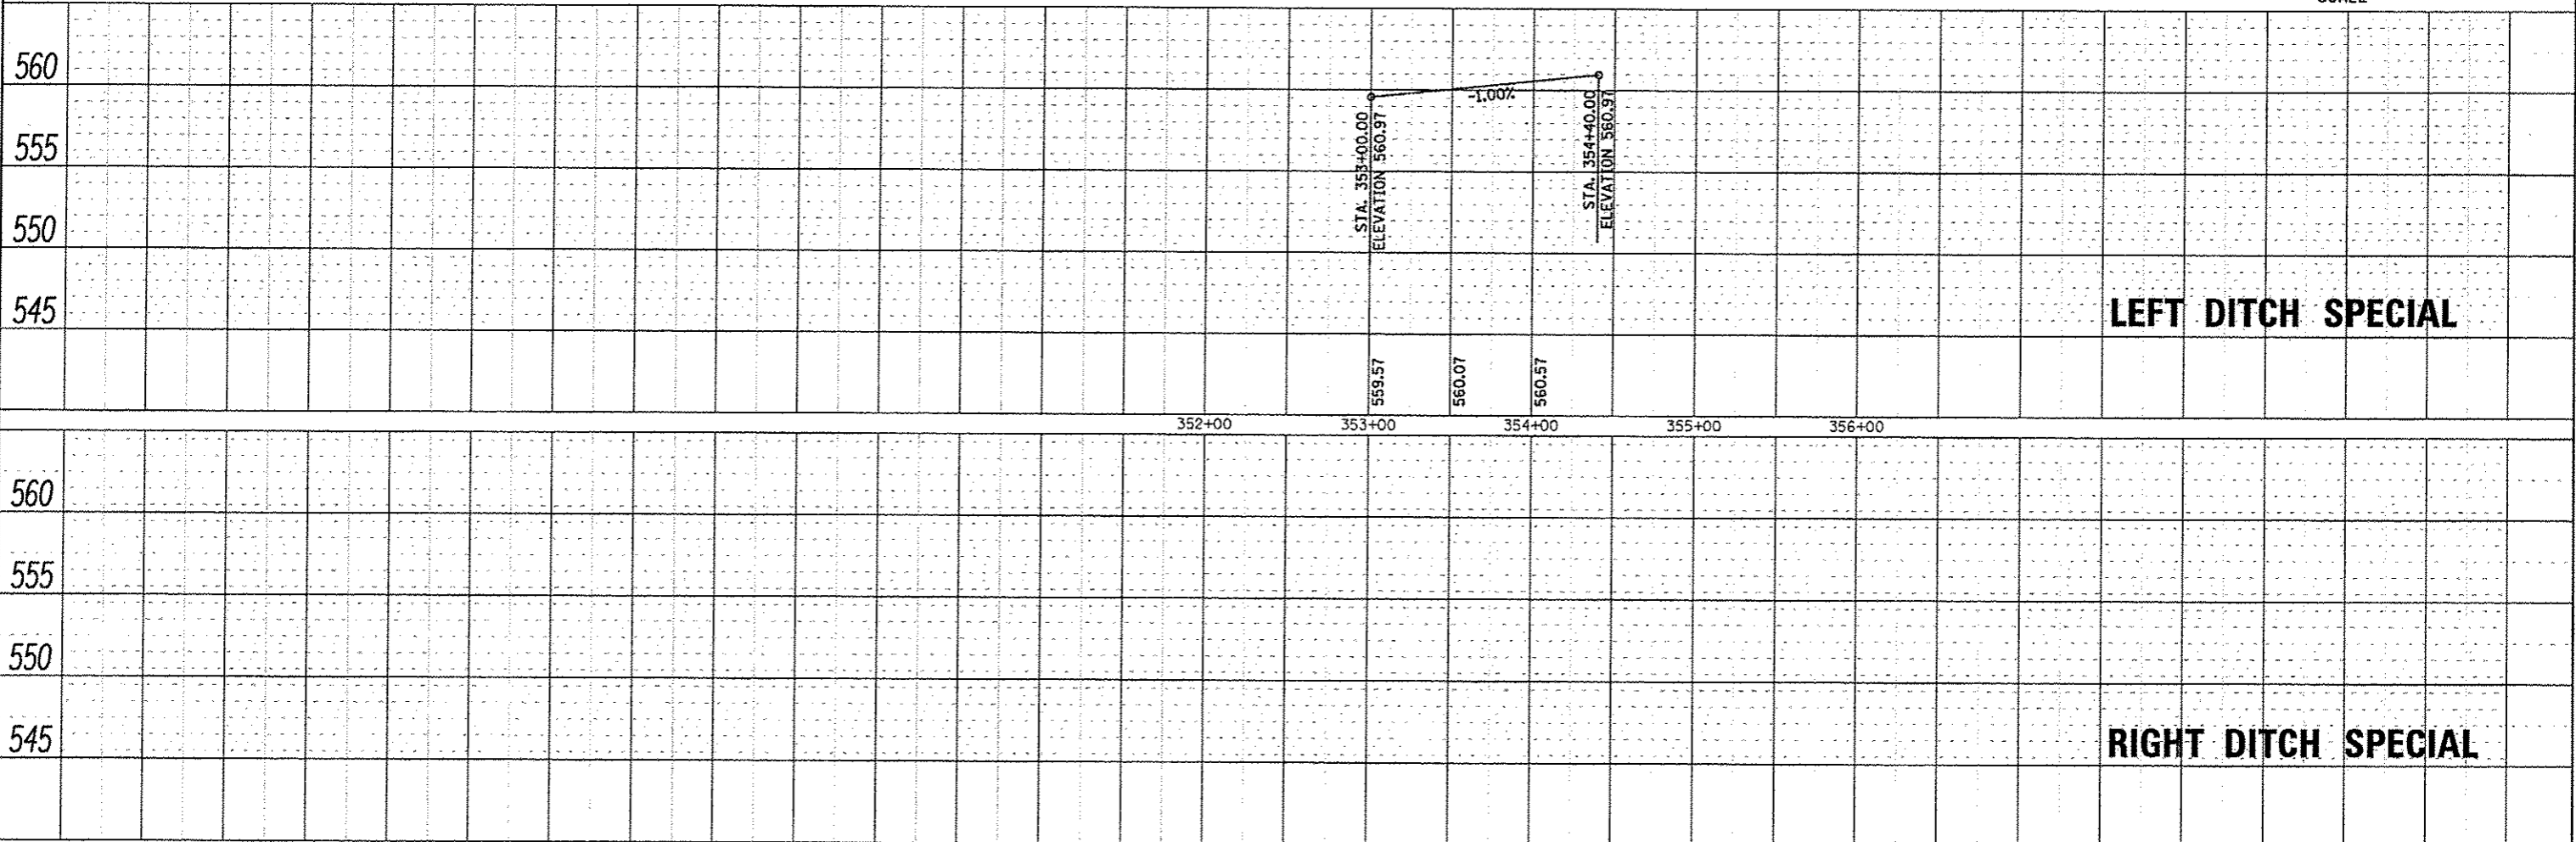


PLAN	SURVEYED	DATE
	PLOTTED	BY
	REVISIONS	
	NO. OF REVISIONS	
	DATE	
	BY	
	REVISIONS	
	NO. OF REVISIONS	
	DATE	
	BY	
	REVISIONS	
	NO. OF REVISIONS	
	DATE	
	BY	

PROFILE	SURVEYED	DATE
	PLOTTED	BY
	REVISIONS	
	NO. OF REVISIONS	
	DATE	
	BY	
	REVISIONS	
	NO. OF REVISIONS	
	DATE	
	BY	
	REVISIONS	
	NO. OF REVISIONS	
	DATE	
	BY	

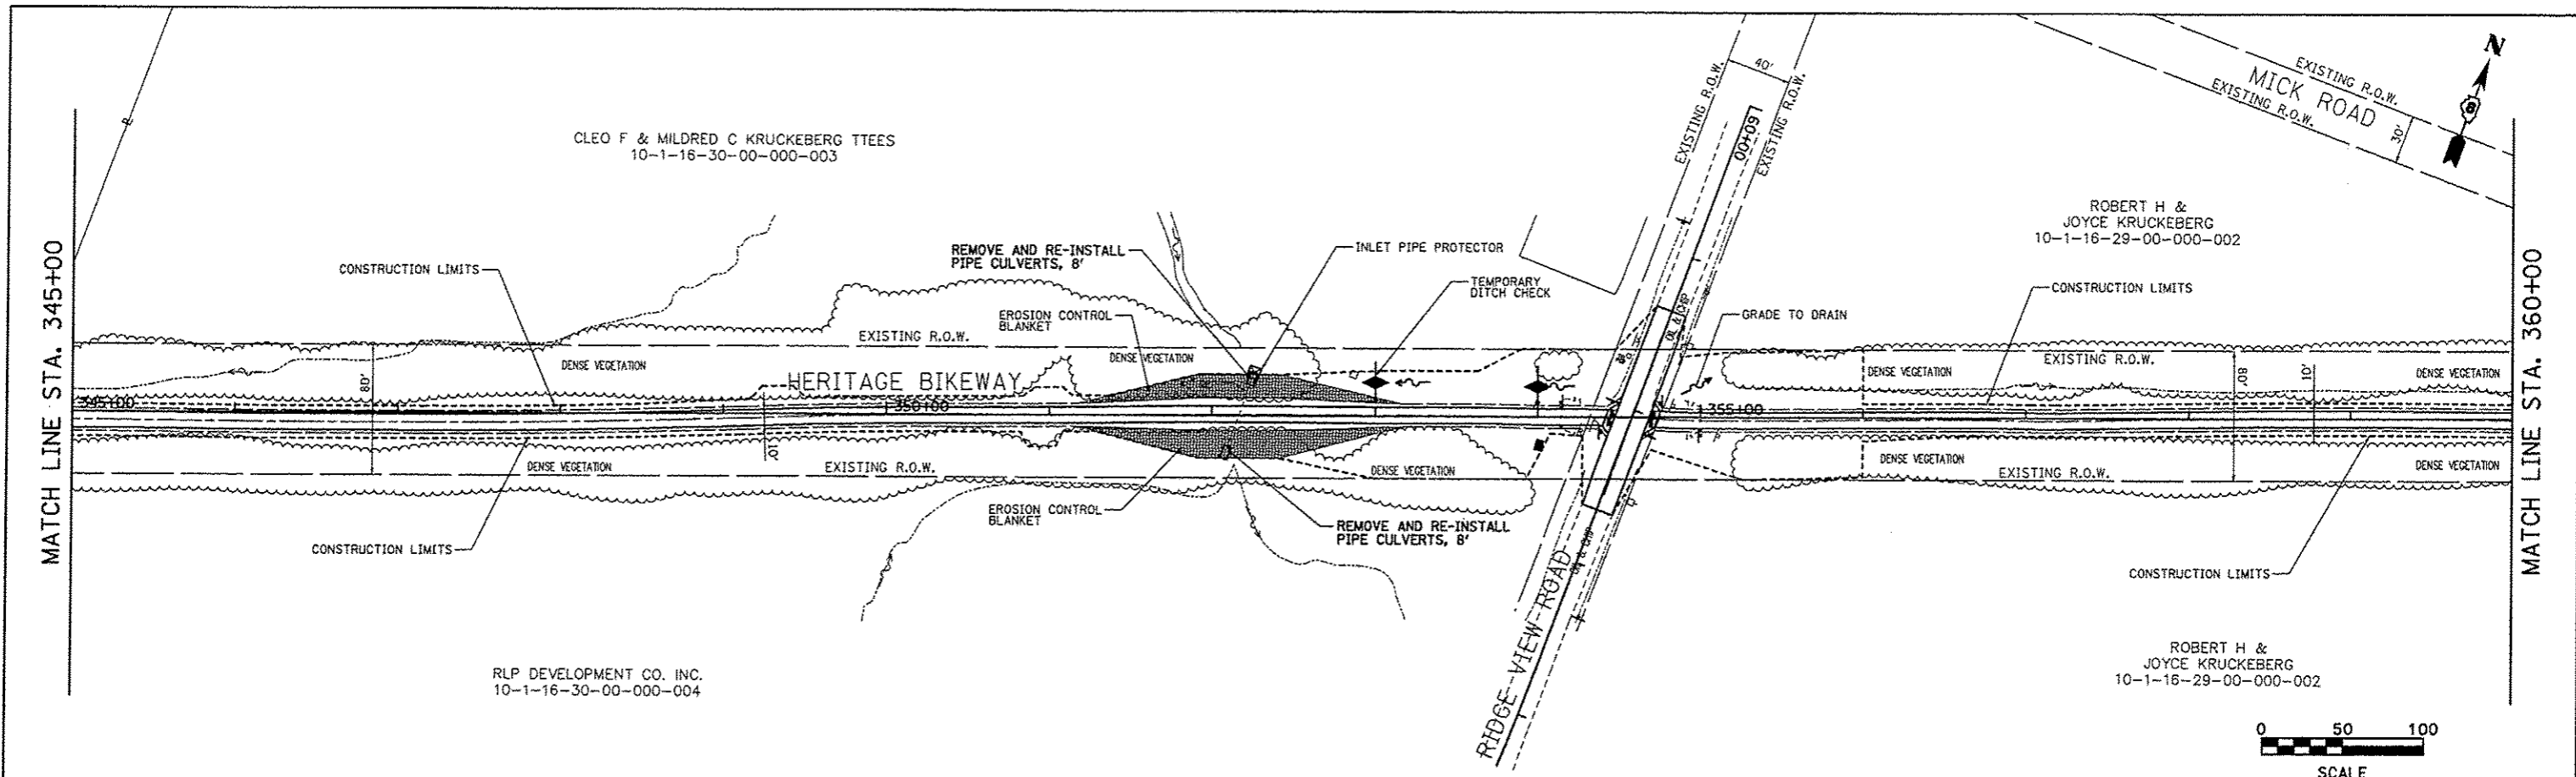

FILE NAME * drain_11.dgn	USER NAME * jeremy	DESIGNED - SAS	REVISIONS - -	<b>MADISON COUNTY TRANSIT DISTRICT HERITAGE BIKEWAY</b>	<b>DRAINAGE &amp; EROSION CONTROL PLAN</b>			F.A. RTE.	SECTION	COUNTY	TOTAL SHEETS	SHEET NO.
	PLOT SCALE * #SCALE#	CHECKED - SAS	REVISIONS - -		SCALE: 1"=50'	SHEET NO. 15 OF 23 SHEETS	STA. 465+00.00 TO STA. 495+00.00	06-00016-00-BT	MADISON	310	102	
	PLOT DATE * 12/16/2012	DRAWN - WJB	REVISIONS - -					CONTRACT NO.		ILLINOIS FED. AID PROJECT		
		CHECKED - 11/30/12	REVISIONS - -									