
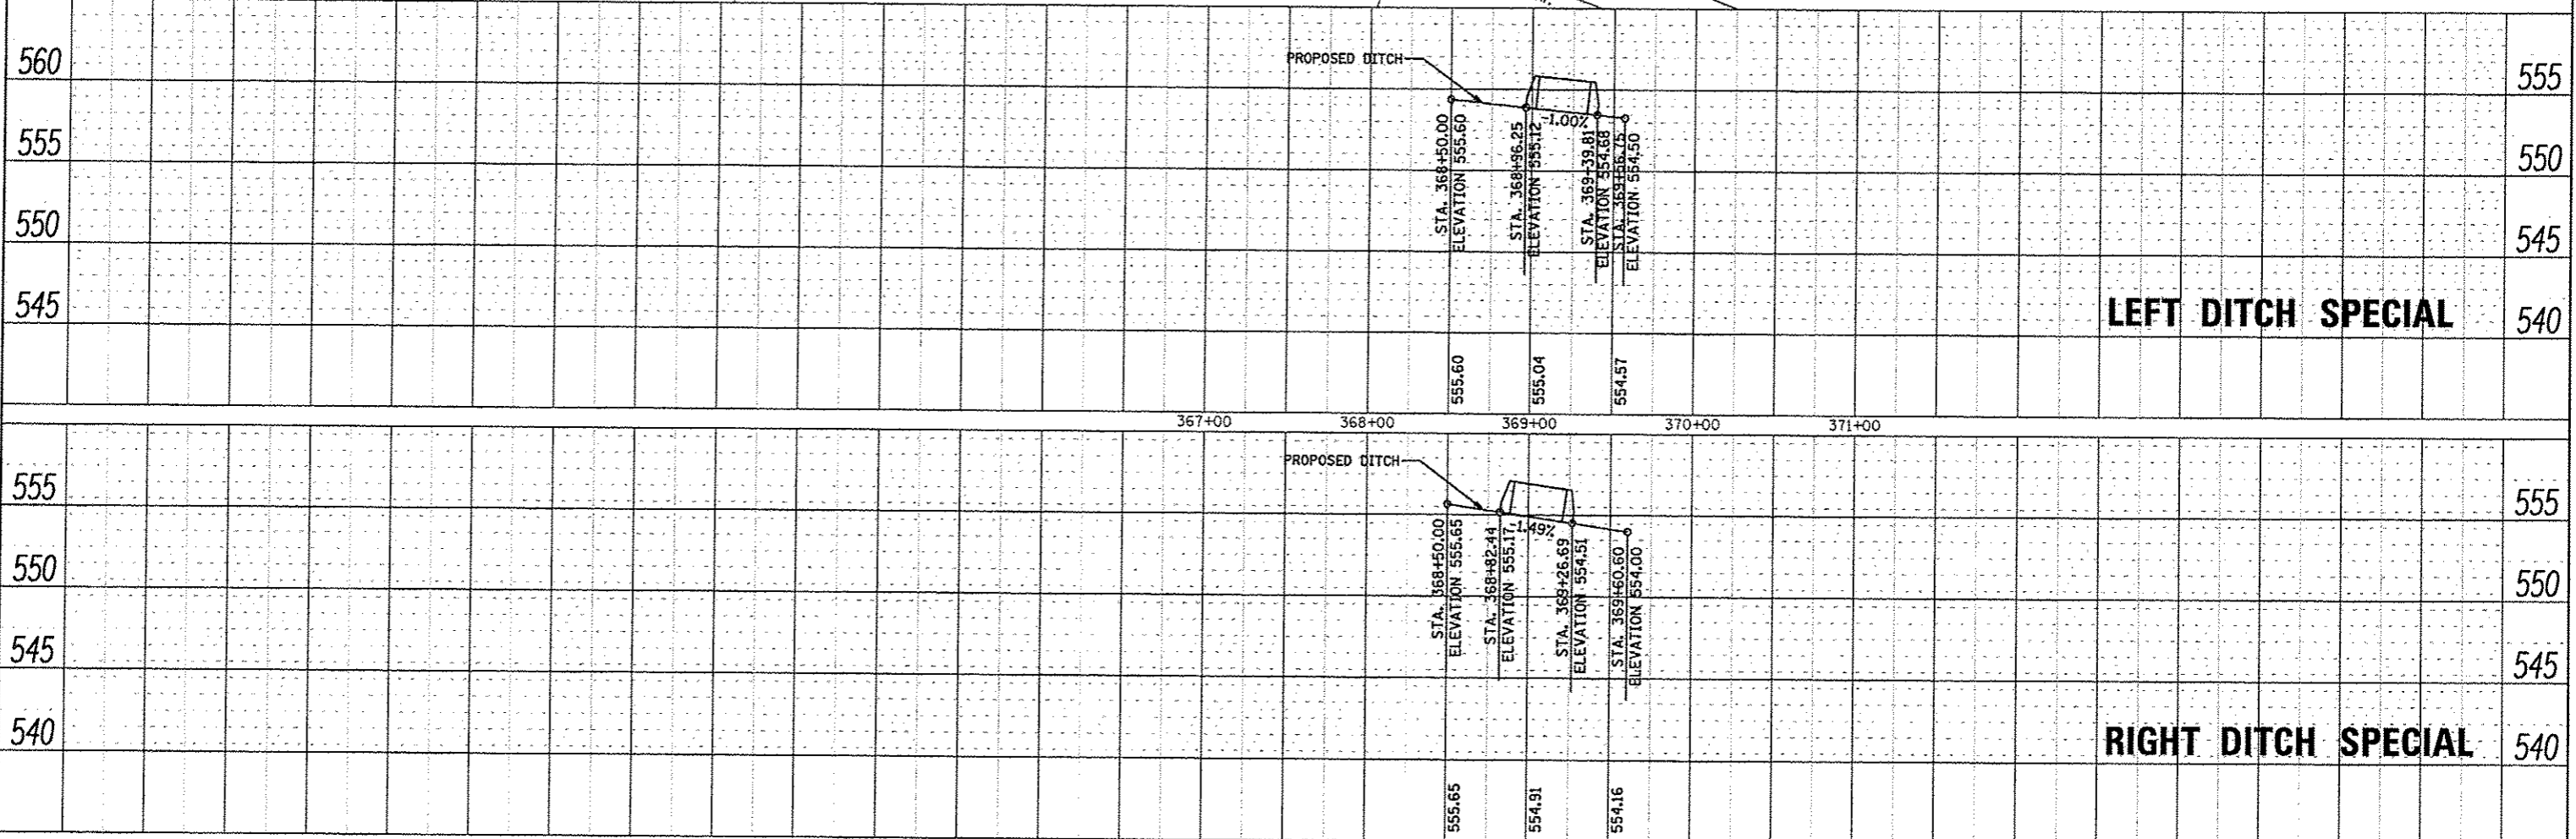


DATE	
BY	
REVISIONS	
NO.	
DATE	
BY	
REVISIONS	
NO.	
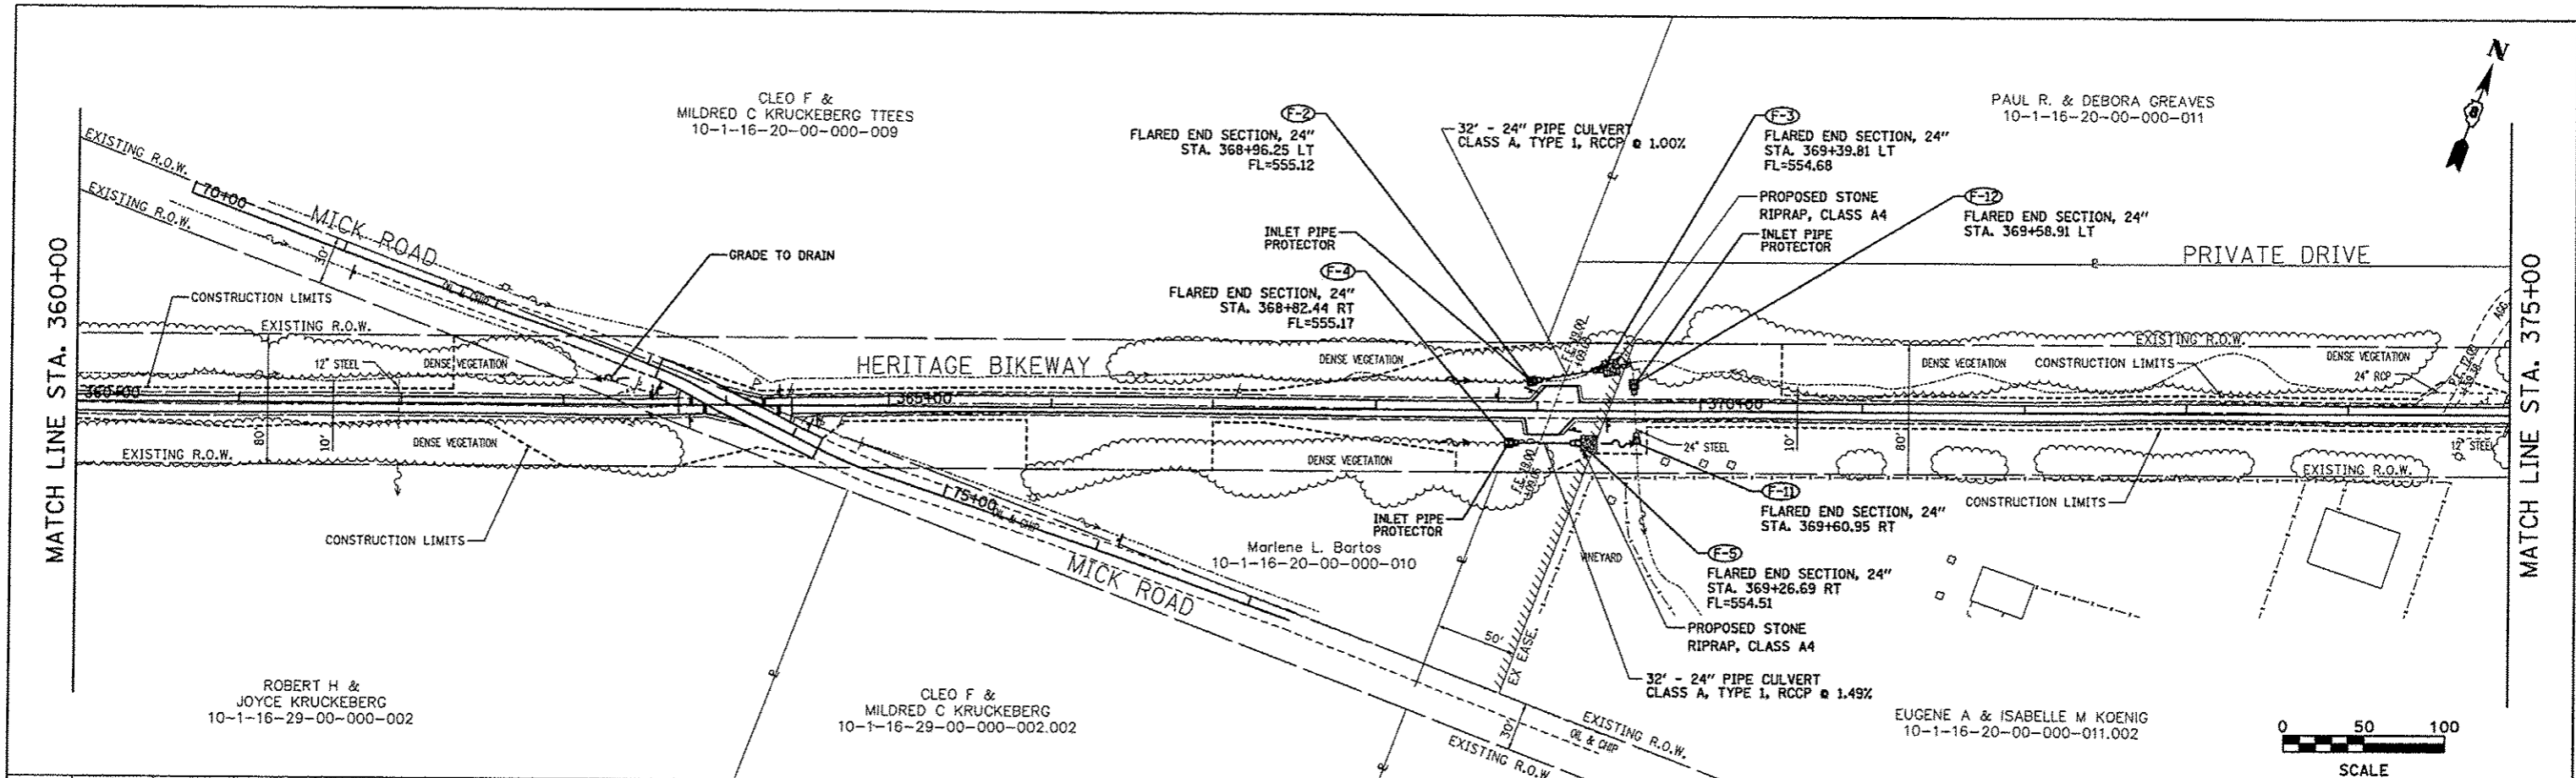

FILE NAME * dren_12.dgn	USER NAME * Jeremy	DESIGNED - SAS	REVISIONS - -	MADISON COUNTY TRANSIT DISTRICT HERITAGE BIKEWAY	DRAINAGE & EROSION CONTROL PLAN		F.A. RTE.	SECTION 06-00016-00-BT	COUNTY MADISON	TOTAL SHEETS 310	SHEET NO. 103
	PLOT SCALE * SCALE	CHECKED - SAS	REVISIONS - -		SCALE: 1"=50'	SHEET NO. 16 OF 23 SHEETS	STA. 360+00.00 TO STA. 375+00.00	CONTRACT NO.		ILLINOIS FED. AID PROJECT	
	PLOT DATE * 12/10/2012	DRAWN - WJB	REVISIONS - -								
		CHECKED - 11/30/12	REVISIONS - -								