
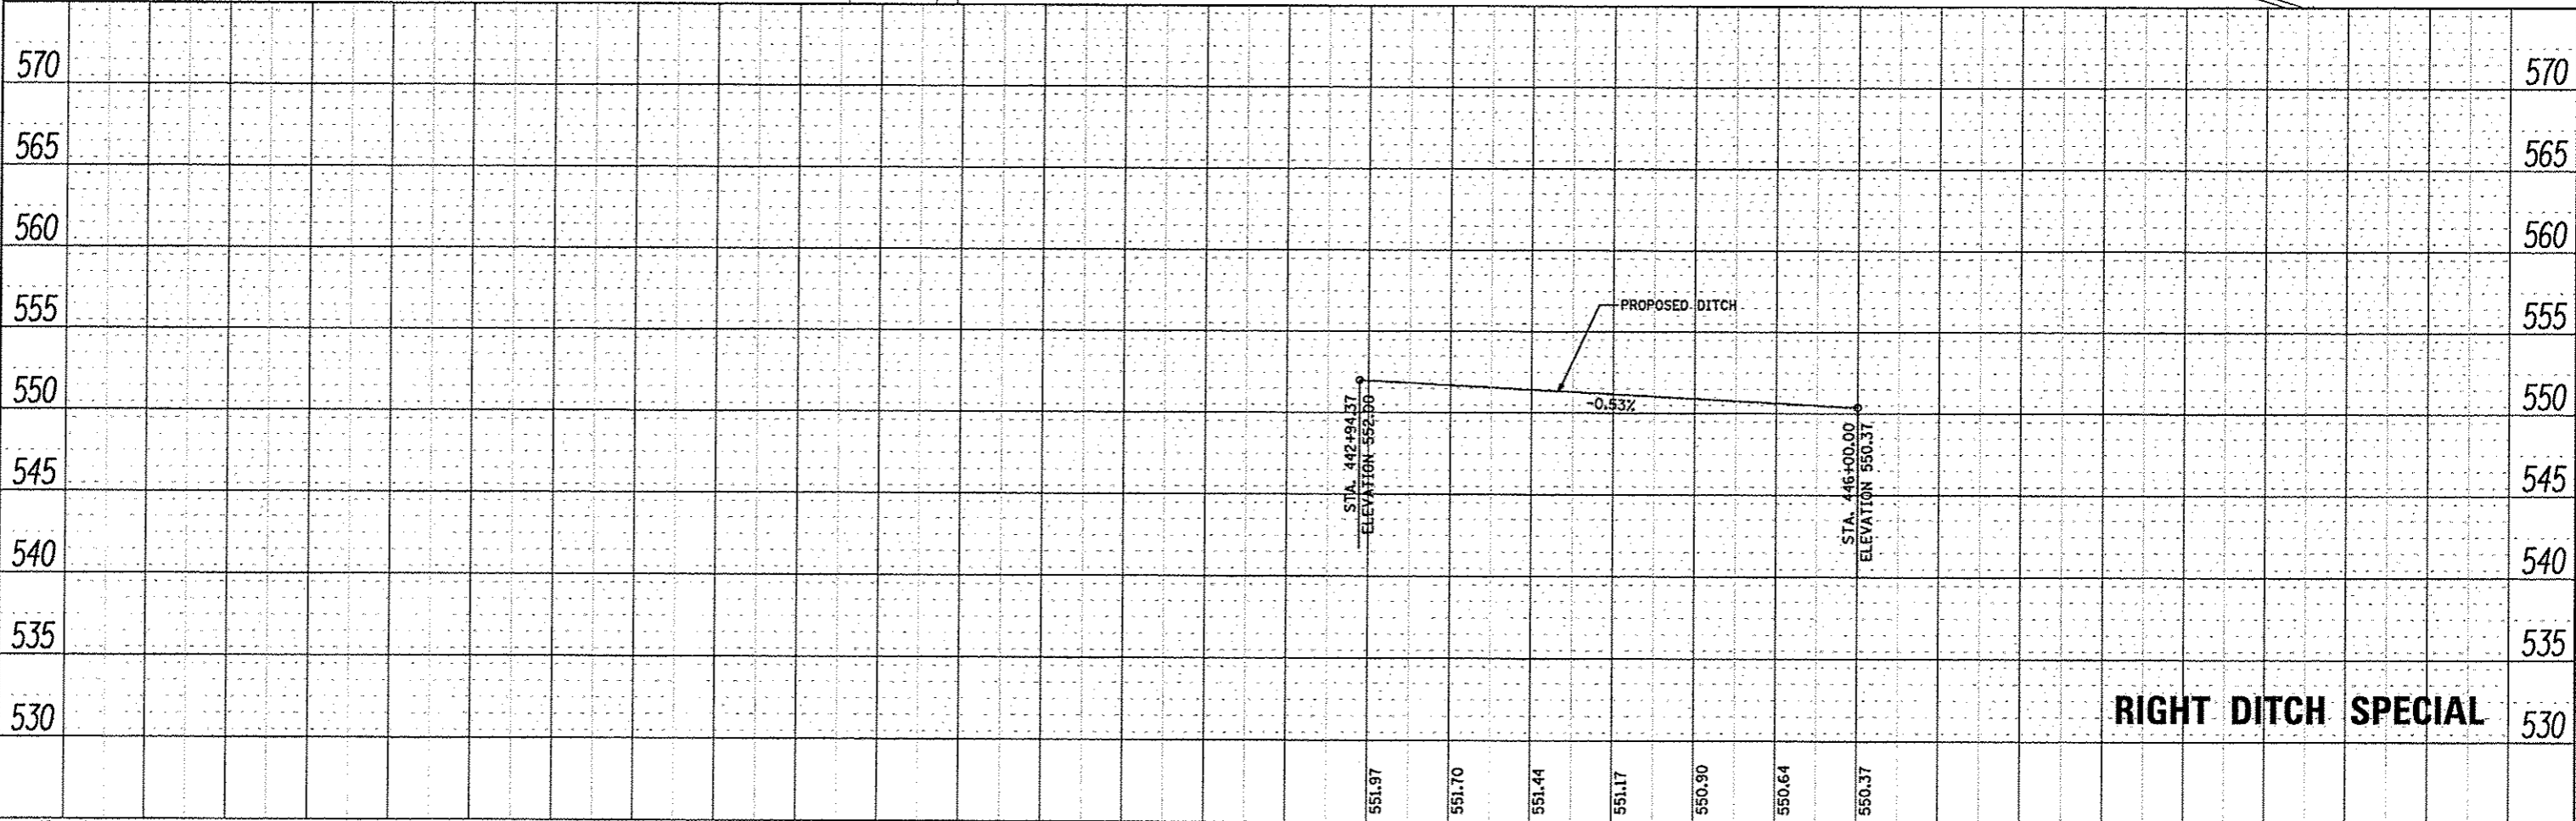


DATE	
BY	
DESIGNED	
PLANNED	
NOTED	
CHECKED	
CONTRACT	
NO.	

DATE	
BY	
DESIGNED	
PLANNED	
NOTED	
CHECKED	
CONTRACT	
NO.	

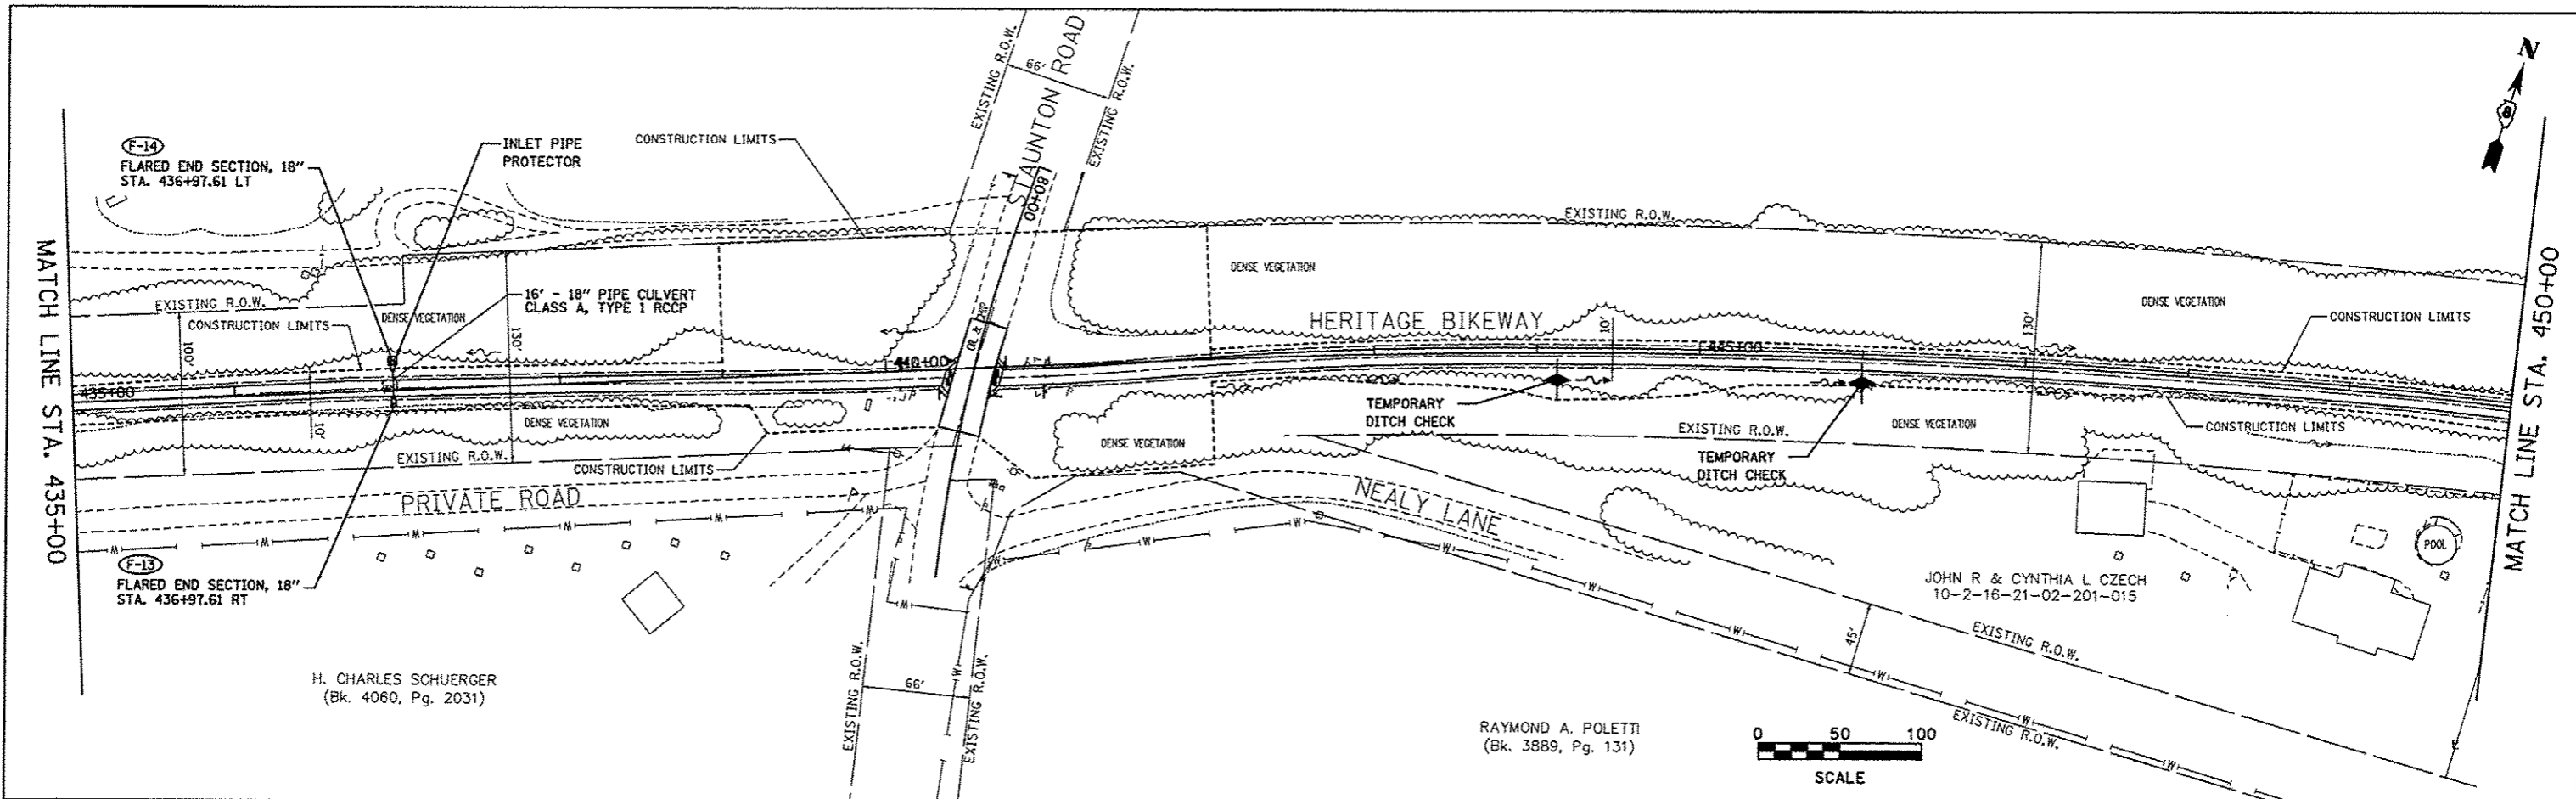

35+00	36+00	37+00	38+00	39+00	40+00	41+00	42+00	43+00	44+00	45+00	46+00	47+00	48+00	49+00	50+00					
FILE NAME = drain 15.dgn USER NAME = Jeremy DESIGNED - SAS DRAWN - SAS CHECKED - WJB DATE - 11/30/12												MADISON COUNTY TRANSIT DISTRICT HERITAGE BIKEWAY			DRAINAGE & EROSION CONTROL PLAN SCALE: 1" = 50' SHEET NO. 19 OF 23 SHEETS STA. 435+00.00 TO STA. 465+00.00			F.A. RTE. SECTION COUNTY TOTAL SHEETS SHEET NO. 06-00016-00-BT MADISON 310 106 CONTRACT NO. 97433		