



TYPICAL SEGMENTAL BLOCK RETAINING WALL PLAN - WALL ON SHEET 32 DEPICTED

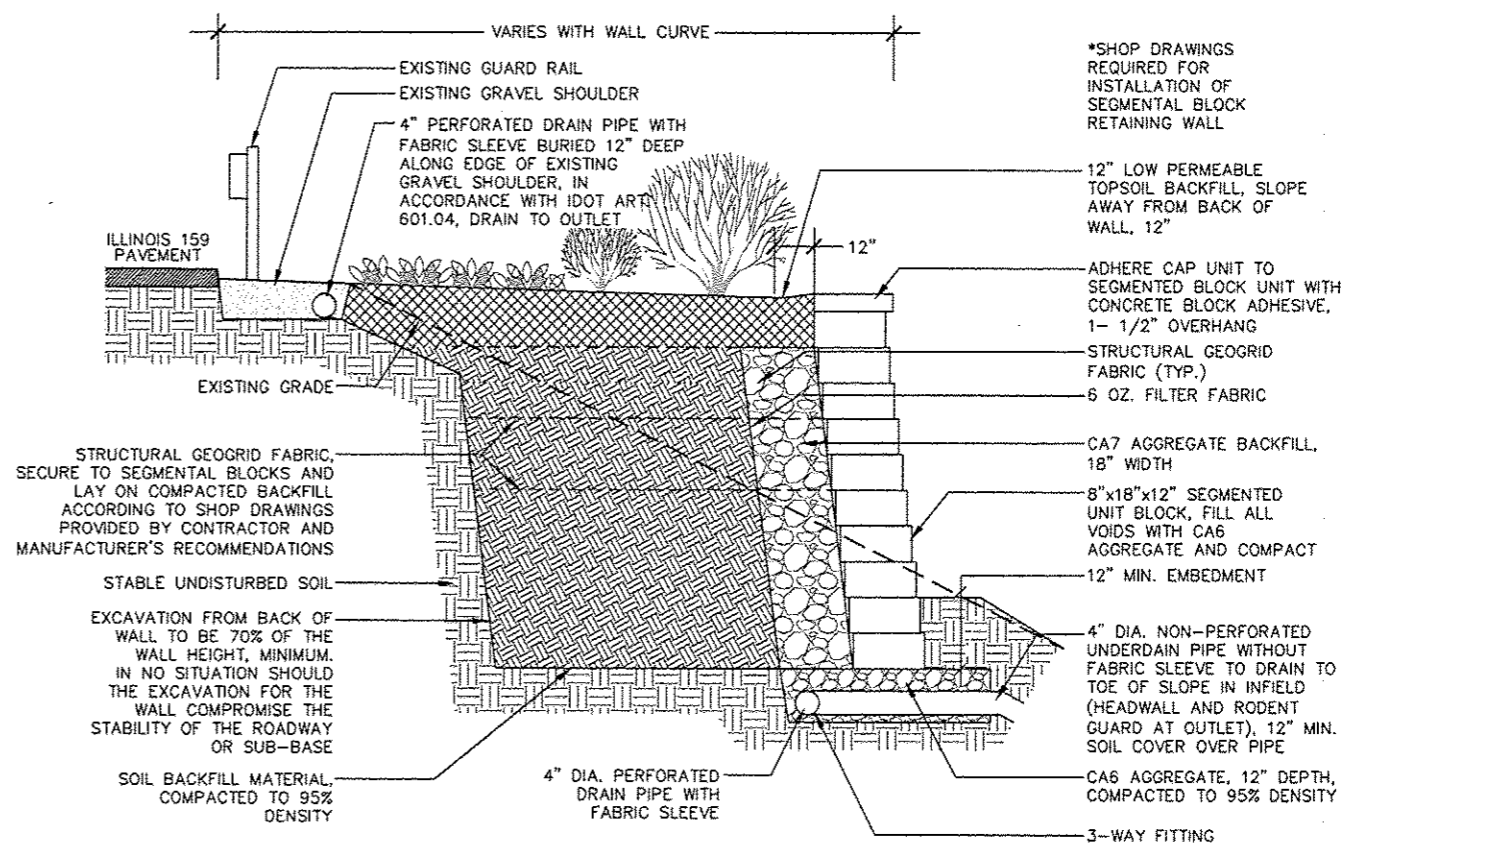

TYPICAL SEGMENTAL BLOCK RETAINING WALL SECTION

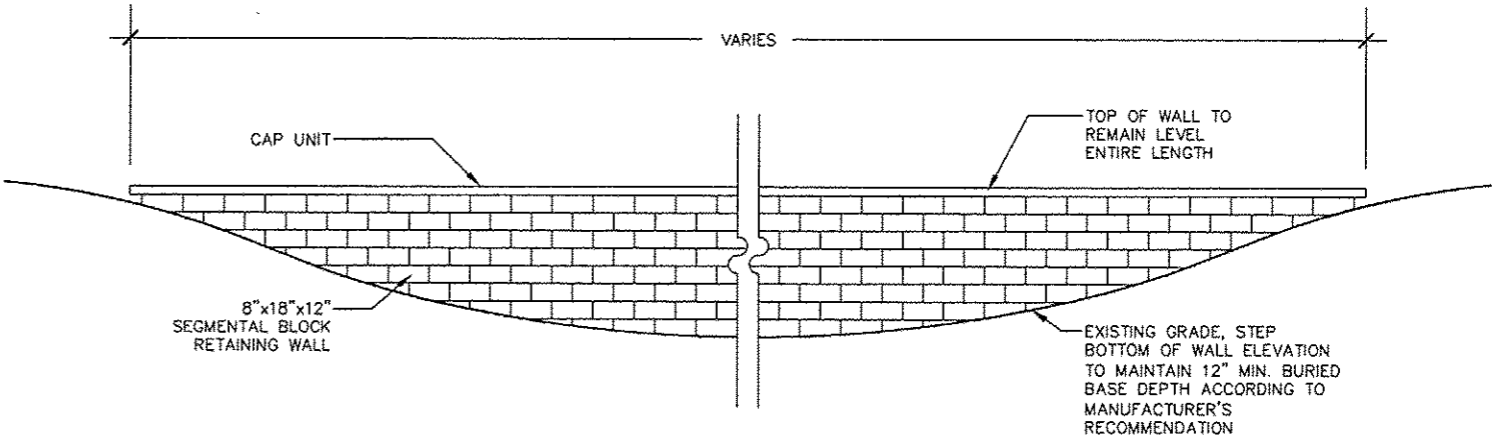

TYPICAL SEGMENTAL BLOCK RETAINING WALL ELEVATION

SEGMENTAL BLOCK RETAINING WALL PRODUCTS			
PRODUCER/SUPPLIER #	IDOT APPROVED PRECAST CONCRETE PRODUCER	PRODUCT	DESCRIPTION
263-03	BUILDING PRODUCTS CORPORATION	ANCHOR DIAMOND PRO	8\"X18\"X12\" SEGMENTED UNIT BLOCK, STANDARD COLOR
5485-02	ILLINOIS BRICK COMPANY	ALLAN BLOCK RETAINING WALL	8\"X18\"X12\" SEGMENTED UNIT BLOCK, STANDARD COLOR
6190-05	COUNTY MATERIALS CORPORATION	JUMBO COUNTY BLOCK RETAINING WALL SYSTEM	8\"X18\"X12\" SEGMENTED UNIT BLOCK, STANDARD COLOR

LAST SAVED =
PEN TABLE =
PLOT DRIVER =

FILE NAME =	USER NAME = MMA	DESIGNED - SM	REVISED -
		DRAWN - NFB	REVISED -
		CHECKED - SM	REVISED -
		DATE - JULY 6, 2012	REVISED -



SEGMENTAL BLOCK RETAINING WALL DETAILS

I-64 / IL 159 INTERCHANGE ENHANCEMENT	TOTAL SHEETS 60	SHEET NO. 60
CONTRACT NO. 97455	SECTION 08-00037-00-LS	
DATE: 7/6/12		