
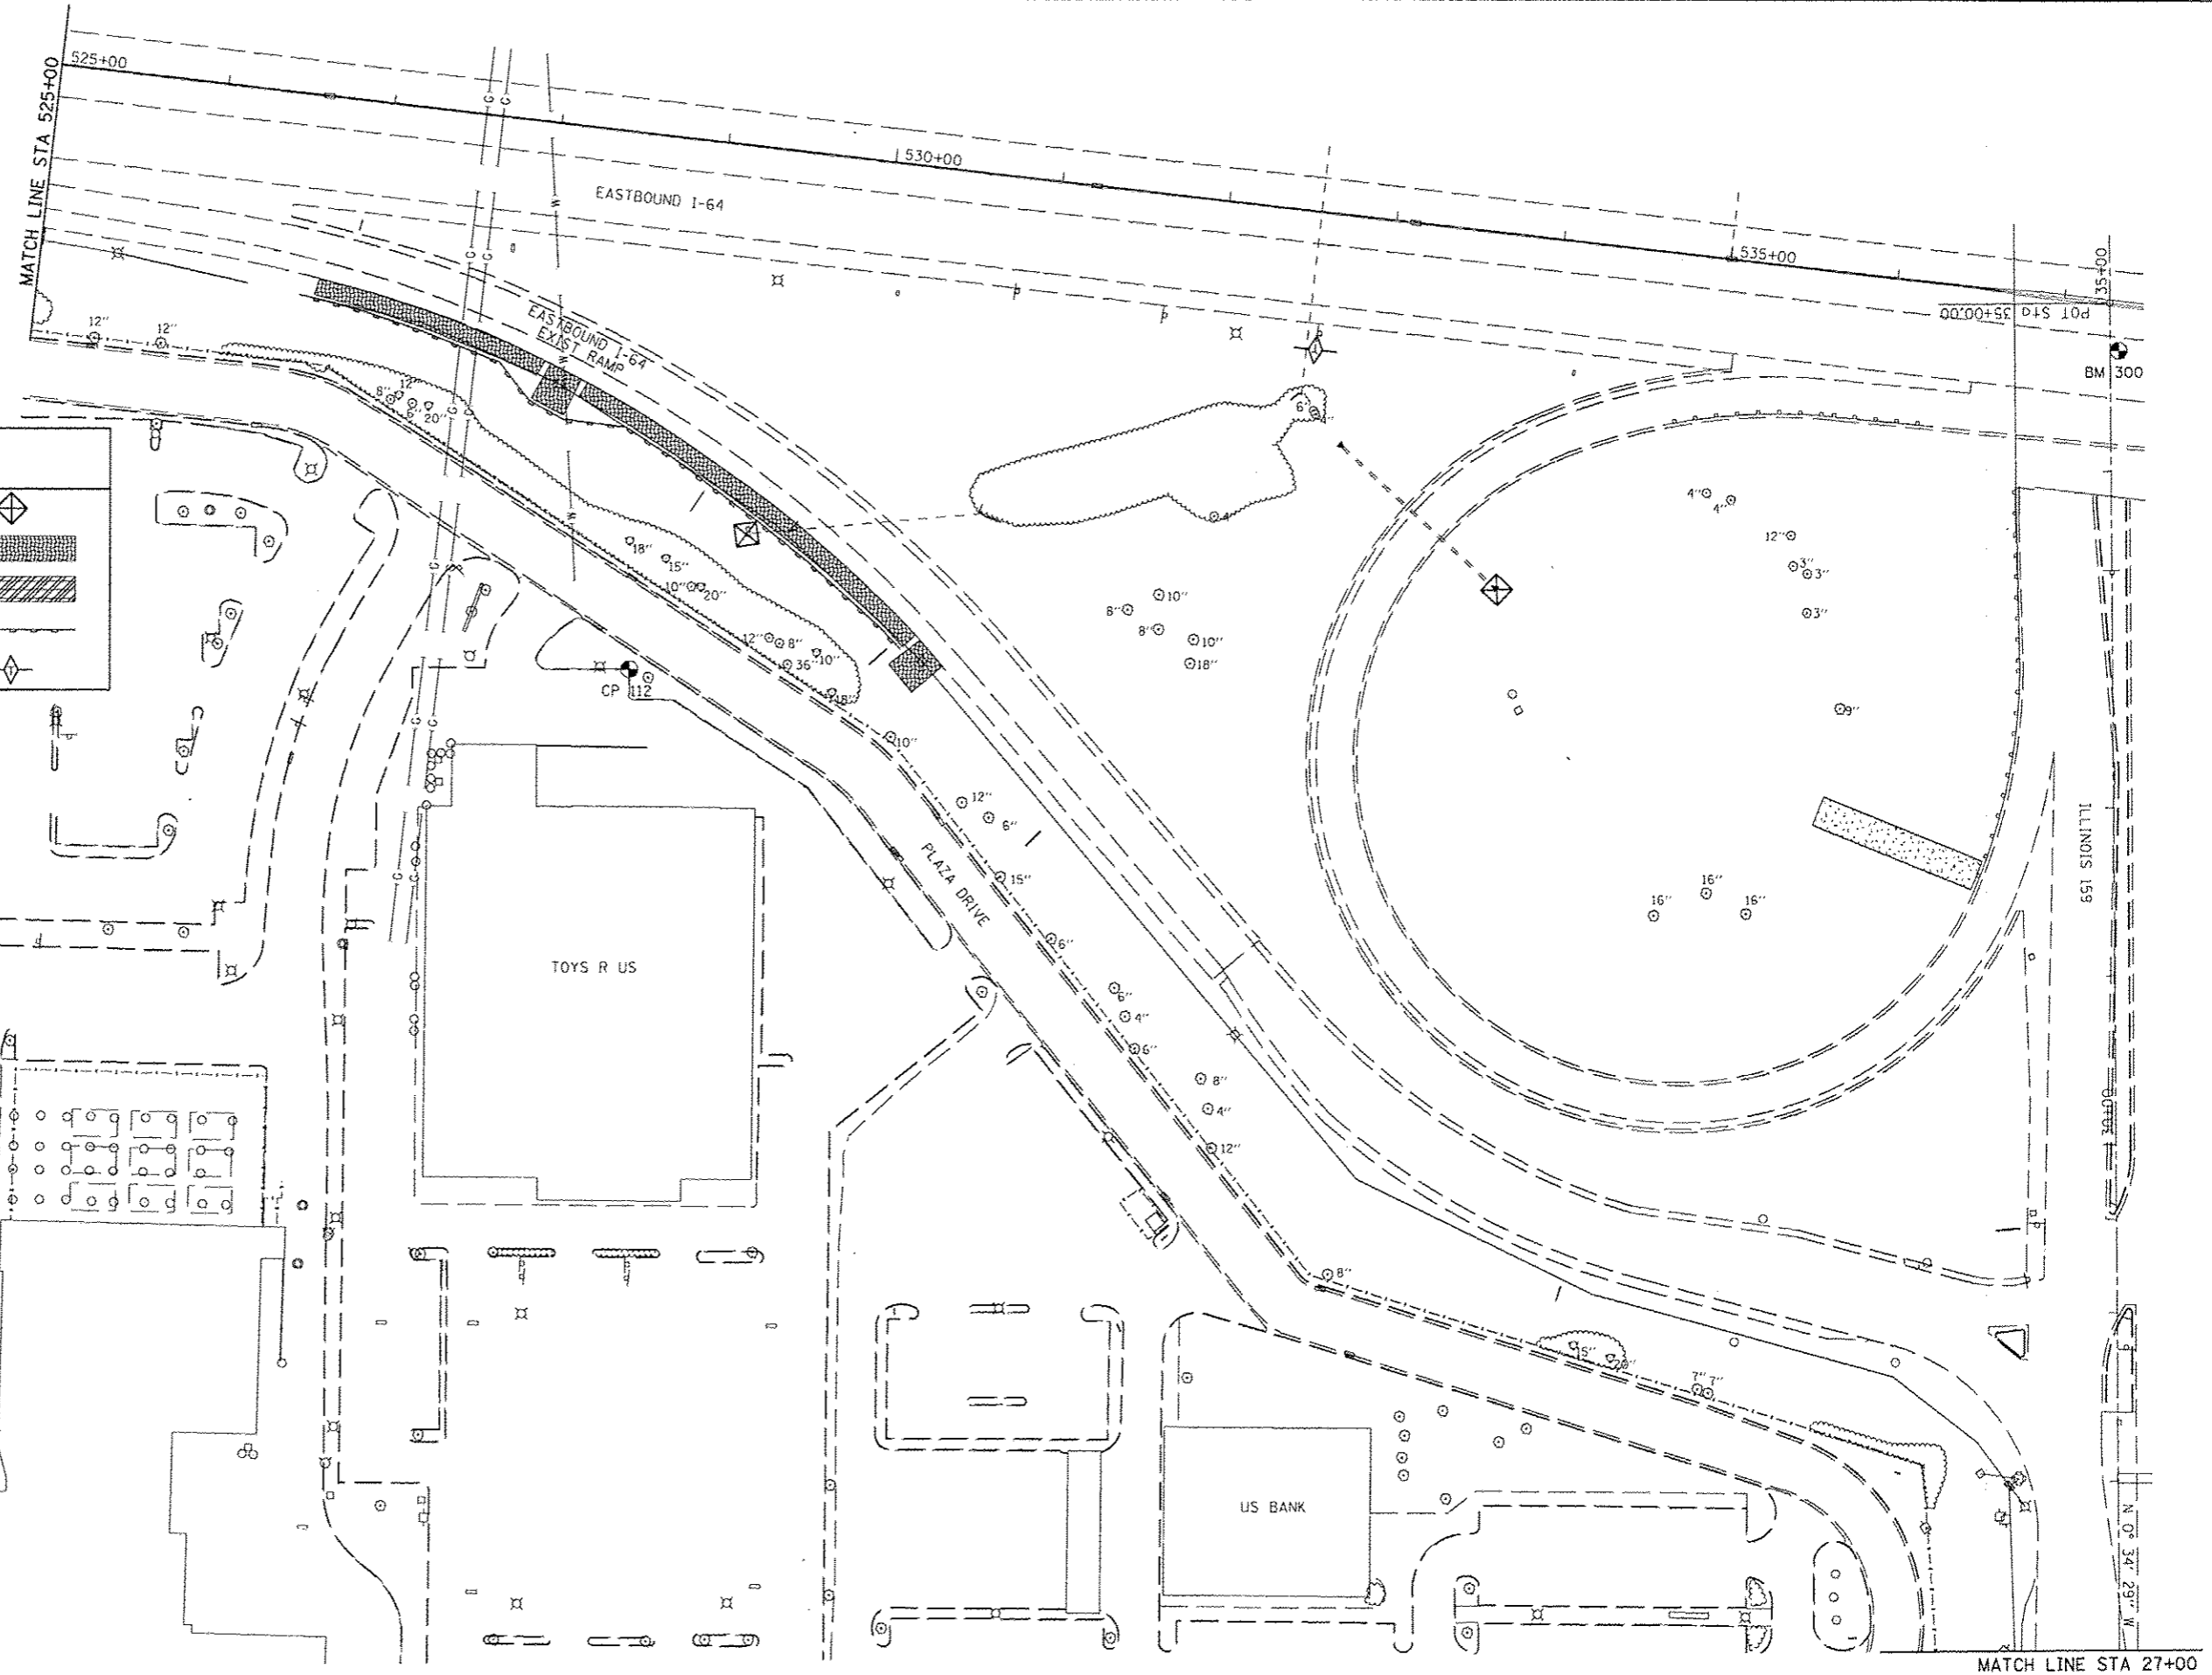


NOTE:
 CADD DRAWINGS OF THE PROJECT WILL BE MADE AVAILABLE TO THE CONTRACTOR AT NO CHARGE FOR HISHER USE IN OBTAINING COORDINATES FOR LAYOUT OF THE PROPOSED IMPROVEMENTS

 

LEGEND	
INLET & PIPE PROTECTION	
EROSION CONTROL BLANKET	
HEAVY DUTY EROSION CONTROL BLANKET	
PERIMETER EROSION BARRIER	
TEMPORARY DITCH CHECK	

LAST SAVED = 7/6/2012
 PEN TABLE = VB-Ho.f.r.h1
 PLOT DRIVER = Tr-VBoof-Black-Ho.f.r.h1

FILE NAME =	USER NAME = jopettibone	DESIGNED -	REVISED -
\\08017\ad\c\plans\253.Erosion Control	Plan_03.dgn	DRAWN -	REVISED -
	PLOT SCALE = 100.0000' / IN.	CHECKED -	REVISED -
	PLOT DATE = 7/6/2012 3:54:25 PM	DATE -	REVISED -

HORNER & SHIFRIN, INC.
 ENGINEERS
 www.HornerShifrin.com

FAIRVIEW HEIGHTS

EROSION CONTROL PLAN	
SOUTHWEST QUADRANT	
SCALE: 1"=50'	SHEET NO. 3 OF 10 SHEETS
STA.	TO STA.

I-64 / IL 159		<table border="1"> <tr> <td>TOTAL SHEETS</td> <td>SHEET NO.</td> </tr> <tr> <td>60</td> <td>53</td> </tr> </table>	TOTAL SHEETS	SHEET NO.	60	53
TOTAL SHEETS	SHEET NO.					
60	53					
INTERCHANGE ENHANCEMENT		CONTRACT NO. 97455				
SECTION 08-00037-00-LS						