


# LEGEND

INLET & PIPE PROTECTION	
EROSION CONTROL BLANKET	
HEAVY DUTY EROSION CONTROL BLANKET	
PERIMETER EROSION BARRIER	
TEMPORARY DITCH CHECK	

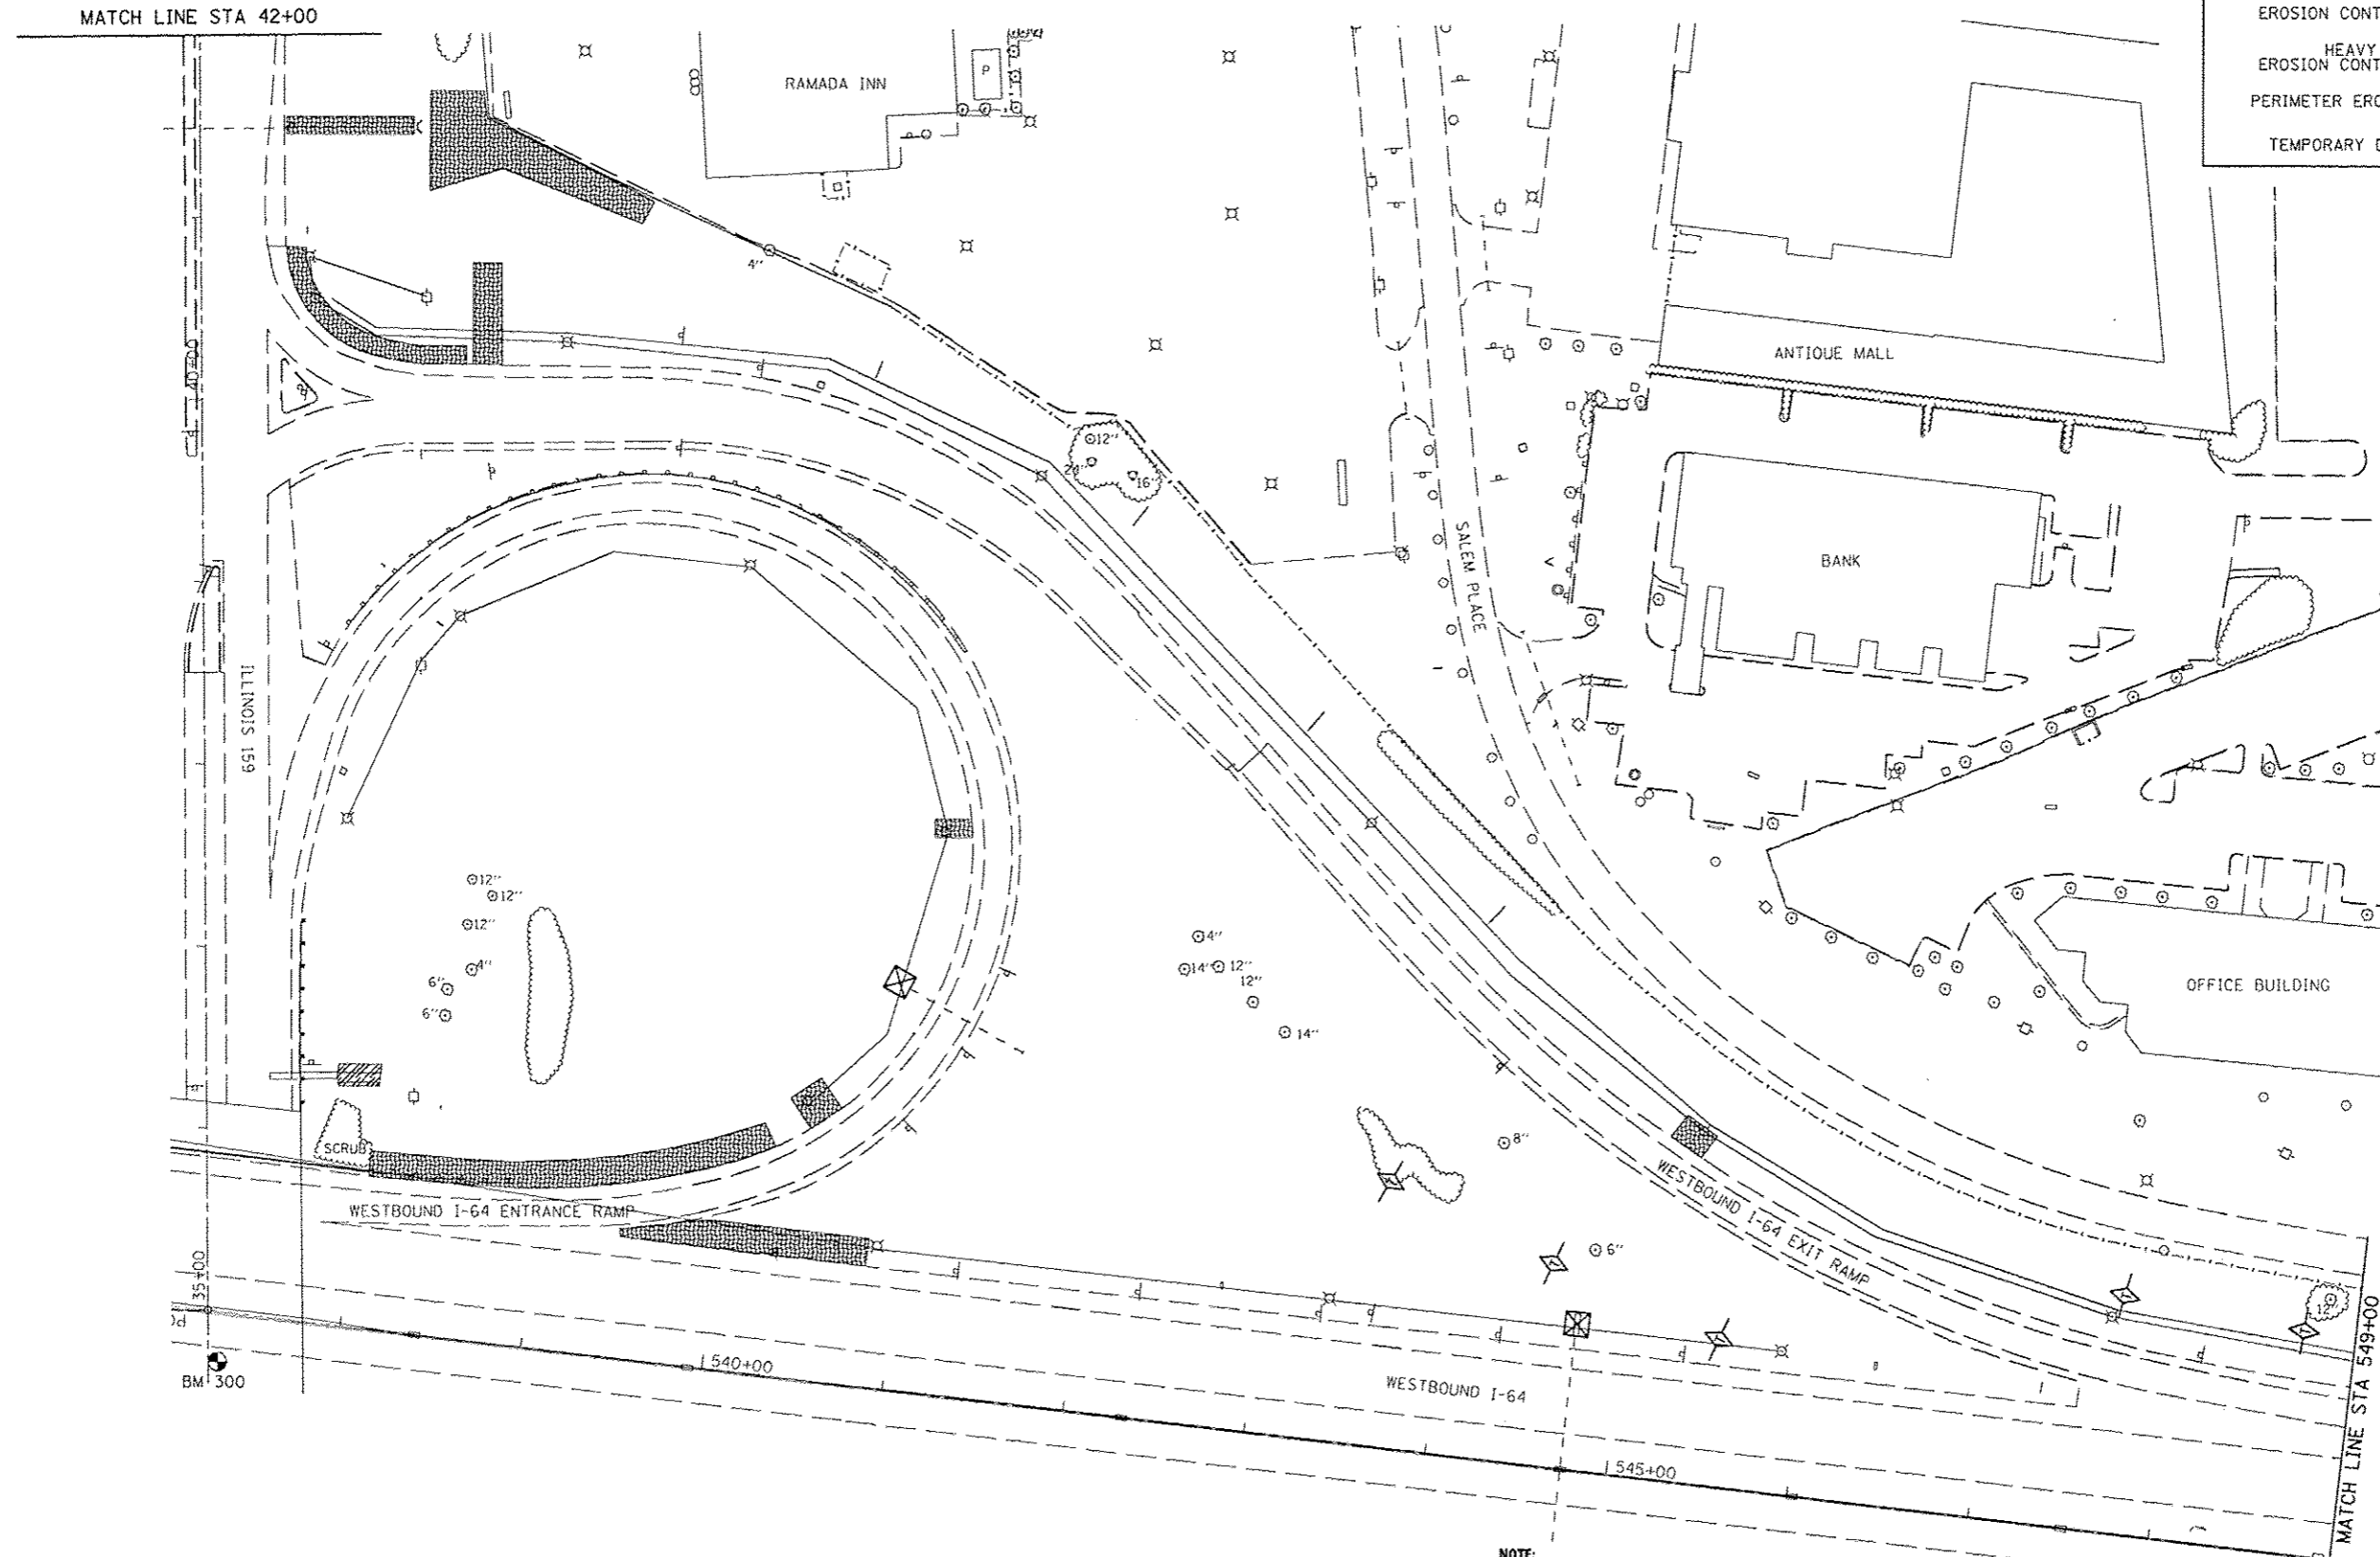

NOTE:  
 CADD DRAWINGS OF THE PROJECT WILL BE MADE AVAILABLE TO THE CONTRACTOR AT NO CHARGE FOR HIS/HER USE IN OBTAINING COORDINATES FOR LAYOUT OF THE PROPOSED IMPROVEMENTS



LAST SAVED = 7/6/2012  
 PEN TABLE = VB-HotF.tbl  
 PLOT DRIVER = Tr-V8Plot-81.pdf-HotF.plt

FILE NAME =  
 USER NAME = jopattibone  
 Plan\_05.dgn

PLOT SCALE = 1/8" = 50'-0"  
 PLOT DATE = 8/28/2012 8:51:28 AM

DESIGNED -  
 DRAWN -  
 CHECKED -  
 DATE -

REVISED -  
 REVISED -  
 REVISED -  
 REVISED -



**FAIRVIEW HEIGHTS**

**EROSION CONTROL PLAN**  
 NORTHEAST QUADRANT

SCALE: 1"=50' SHEET NO. 5 OF 10 SHEETS STA. TO STA.

I-64 / IL 159 INTERCHANGE ENHANCEMENT		TOTAL SHEETS	SHEET NO.
CONTRACT NO. 97455		60	55
SECTION 08-00037-00-LS			