
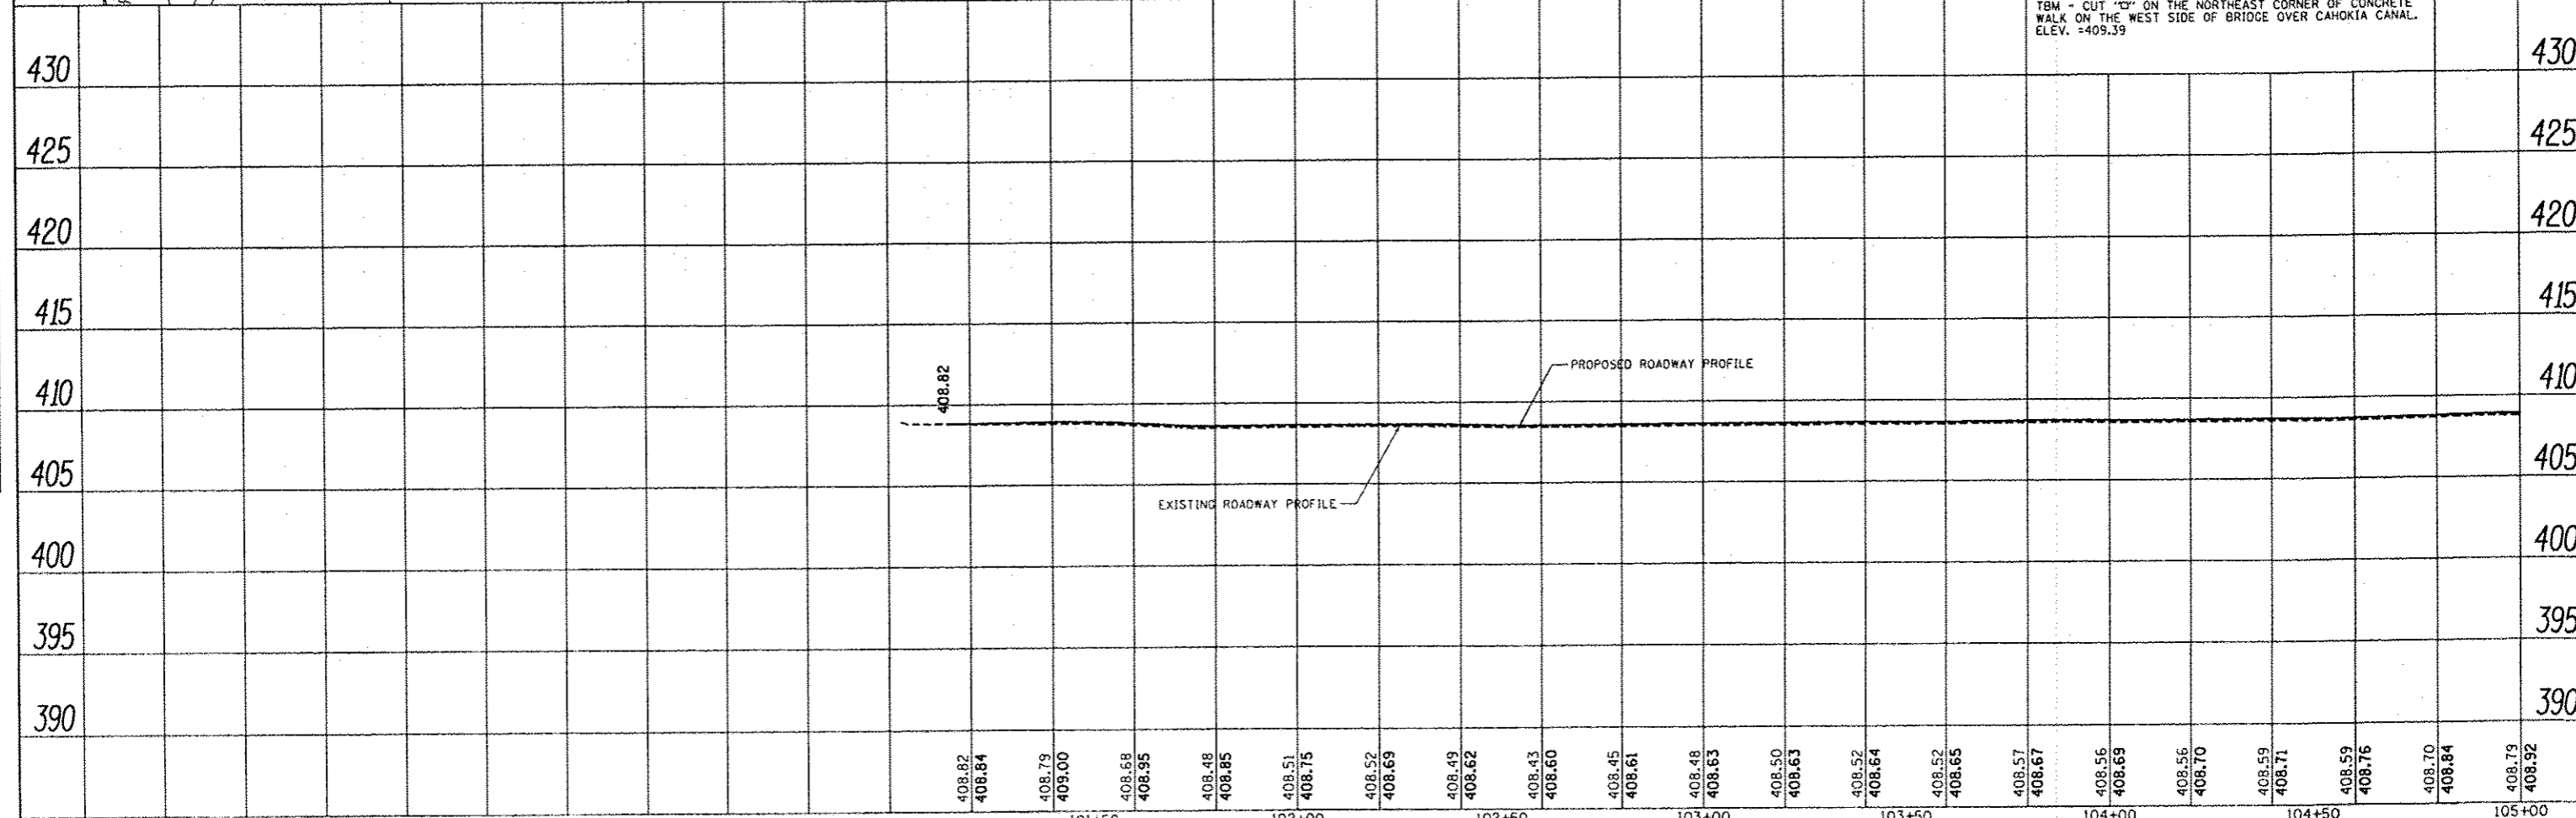


DATE	
BY	
REVISION	
NO.	
PLAN	
NOTE BOOK	
NO.	
FILE NAME	

DATE	
BY	
REVISION	
NO.	
PROFILE	
NOTE BOOK	
NO.	
FILE NAME	

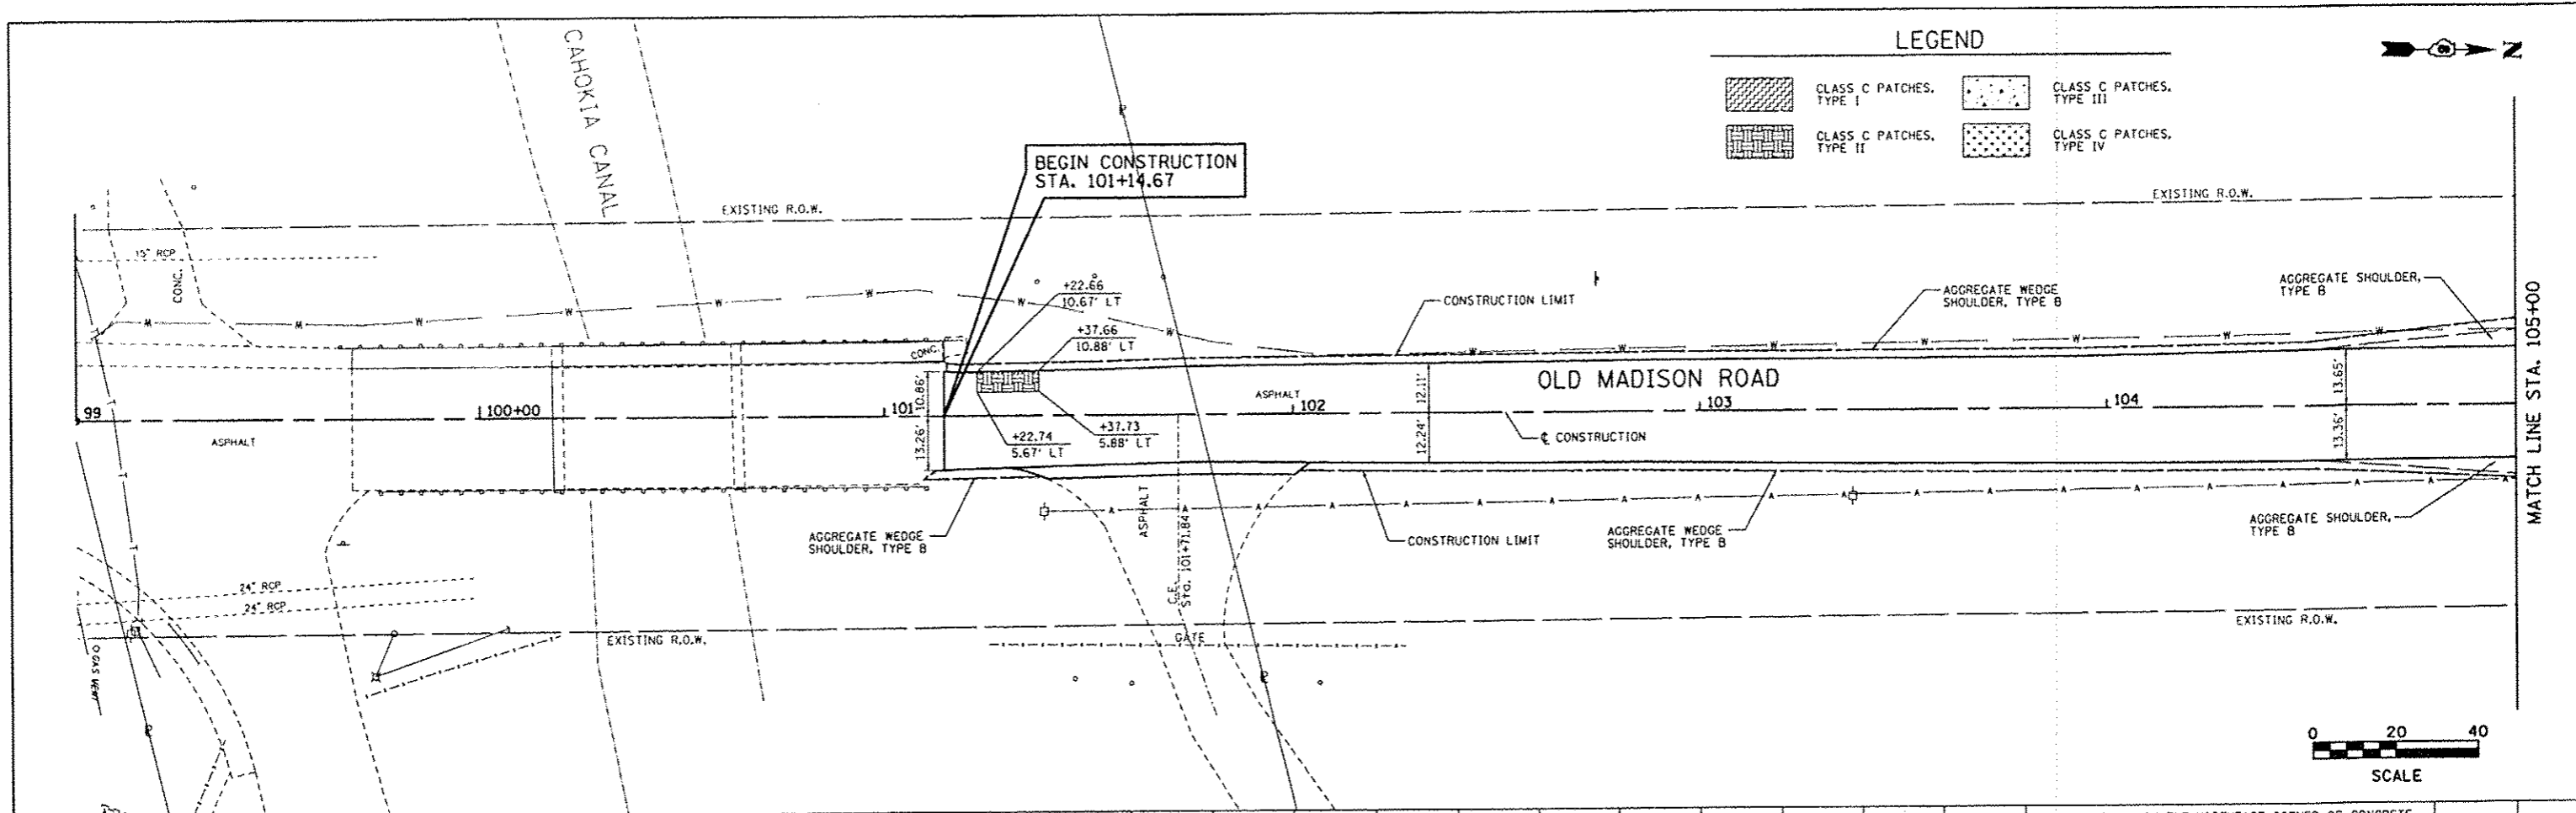

FILE NAME: plan081.dgn	USER NAME: ramash	DESIGNED: SAS	REVISED:	CITY OF MADISON OLD MADISON ROAD PHASE 2	PLAN AND PROFILE				F.A. RTE.	SECTION	COUNTY	TOTAL SHEETS	SHEET NO.
		DRAWN: JJB	REVISED:						11-00054-01-WR	MADISON	46	13	
		CHECKED: BFK	REVISED:						CONTRACT NO. 97513				
		DATE: 09/28/12	REVISED:						ILLINOIS FED. AID PROJECT				
				SCALE: 1"=20'				SHEET NO. 1 OF 9 SHEETS		STA. 101+14.67 TO STA. 105+00.00			