
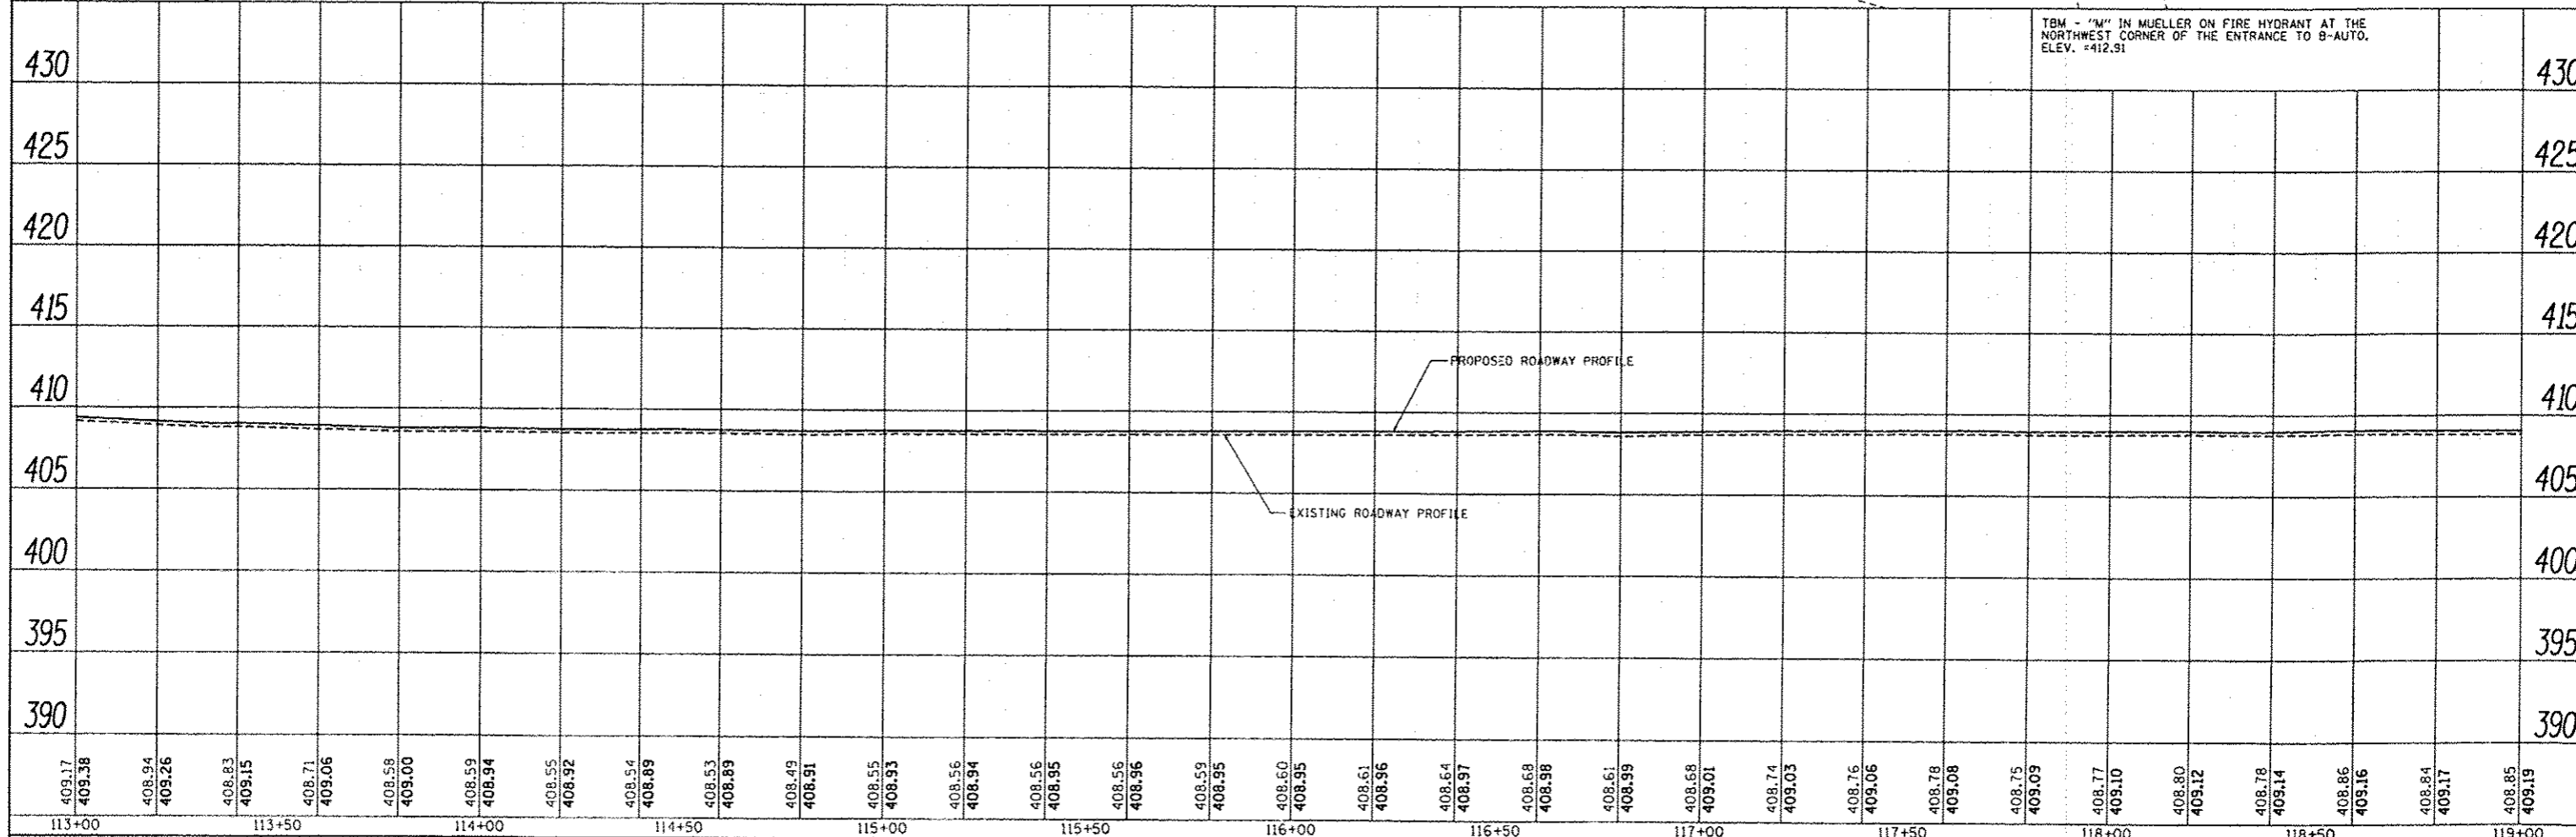
 


| | |
|-----------|------|
| PLAN | DATE |
| BY | |
| REVISIONS | |
| NO. | |
| DATE | |
| BY | |
| REVISIONS | |
| NO. | |
| DATE | |
| BY | |
| REVISIONS | |
| NO. | |
| DATE | |
| BY | |
| REVISIONS | |
| NO. | |
| DATE | |

| | |
|-----------|------|
| PROFILE | DATE |
| BY | |
| REVISIONS | |
| NO. | |
| DATE | |
| BY | |
| REVISIONS | |
| NO. | |
| DATE | |
| BY | |
| REVISIONS | |
| NO. | |
| DATE | |
| BY | |
| REVISIONS | |
| NO. | |
| DATE | |

LEGEND

| | | | |
|--|--------------------------|--|---------------------------|
| | CLASS C PATCHES, TYPE I | | CLASS C PATCHES, TYPE III |
| | CLASS C PATCHES, TYPE II | | CLASS C PATCHES, TYPE IV |

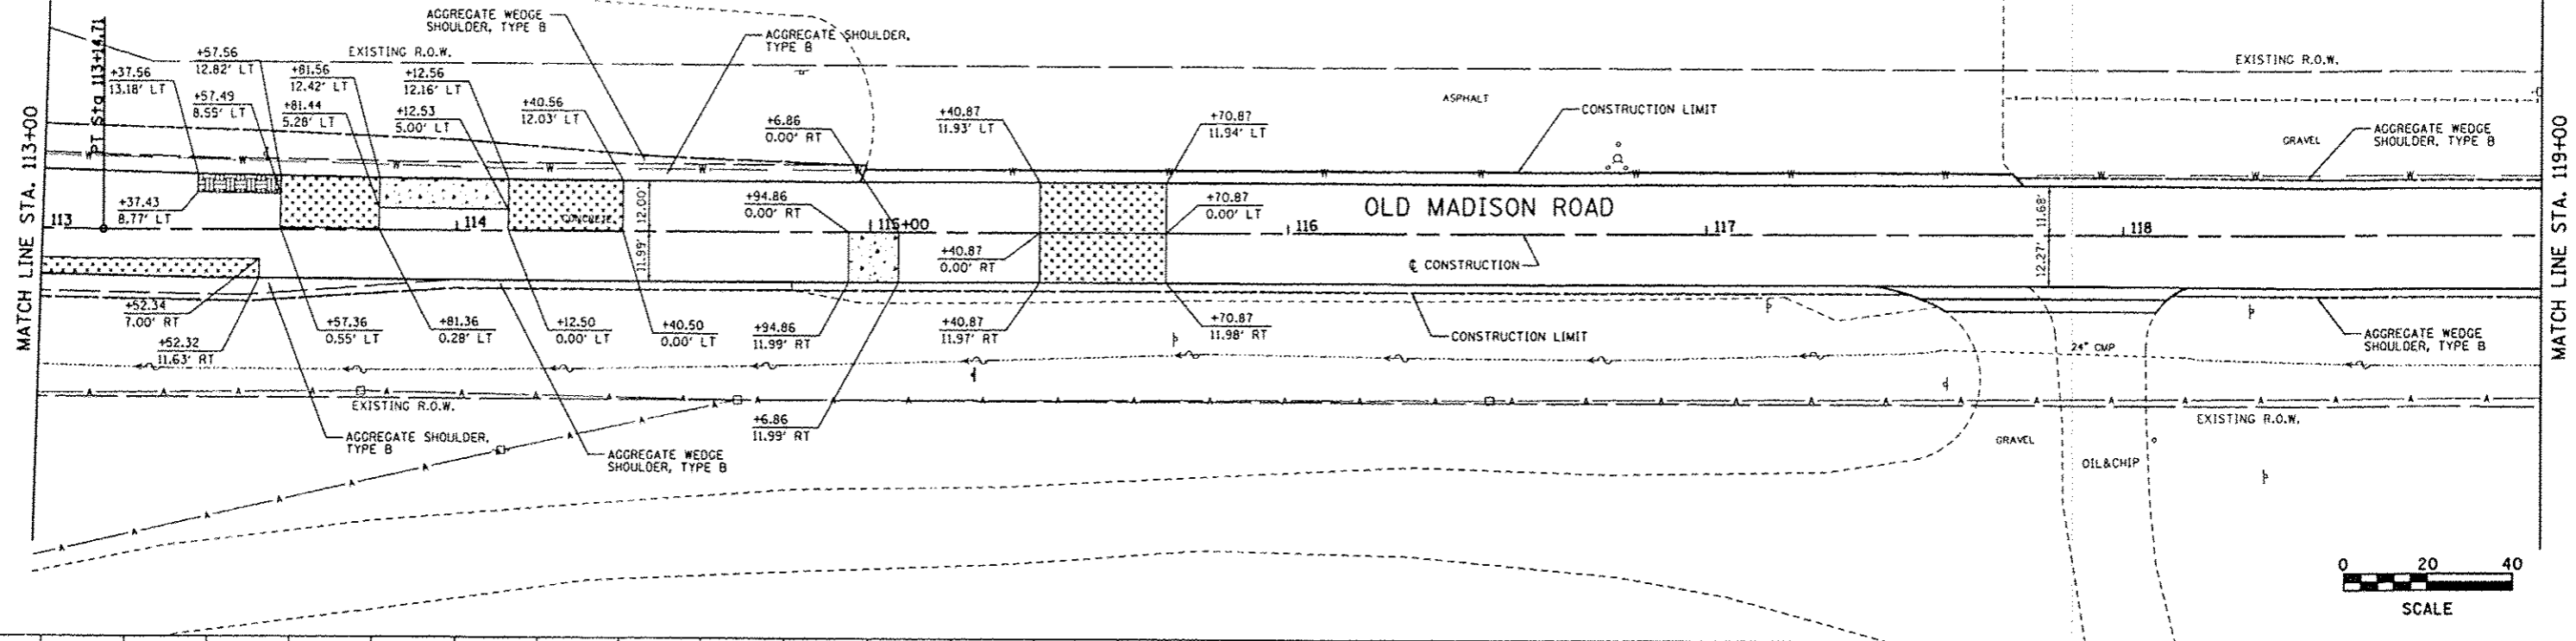

| | | | | | | | | | | |
|--------------------------|-------------------------|------------------|---------|---|-------------------------|---------------------------|---------|--------|--------------|-----------|
| FILE NAME plan004.dgn | USER NAME romesh | DESIGNED SAS | REVISED | CITY OF MADISON OLD MADISON ROAD PHASE 2 | PLAN AND PROFILE | F.A. RTE. | SECTION | COUNTY | TOTAL SHEETS | SHEET NO. |
| | PLOT SCALE SCALE | DRAWN JJB | REVISED | | | 11-00054-01-WR | MADISON | 46 | 16 | |
| | PLOT DATE 12/26/2012 | CHECKED BFK | REVISED | | | CONTRACT NO. 97513 | | | | |
| | | DATE 09/28/12 | REVISED | | | ILLINOIS FED. AID PROJECT | | | | |