
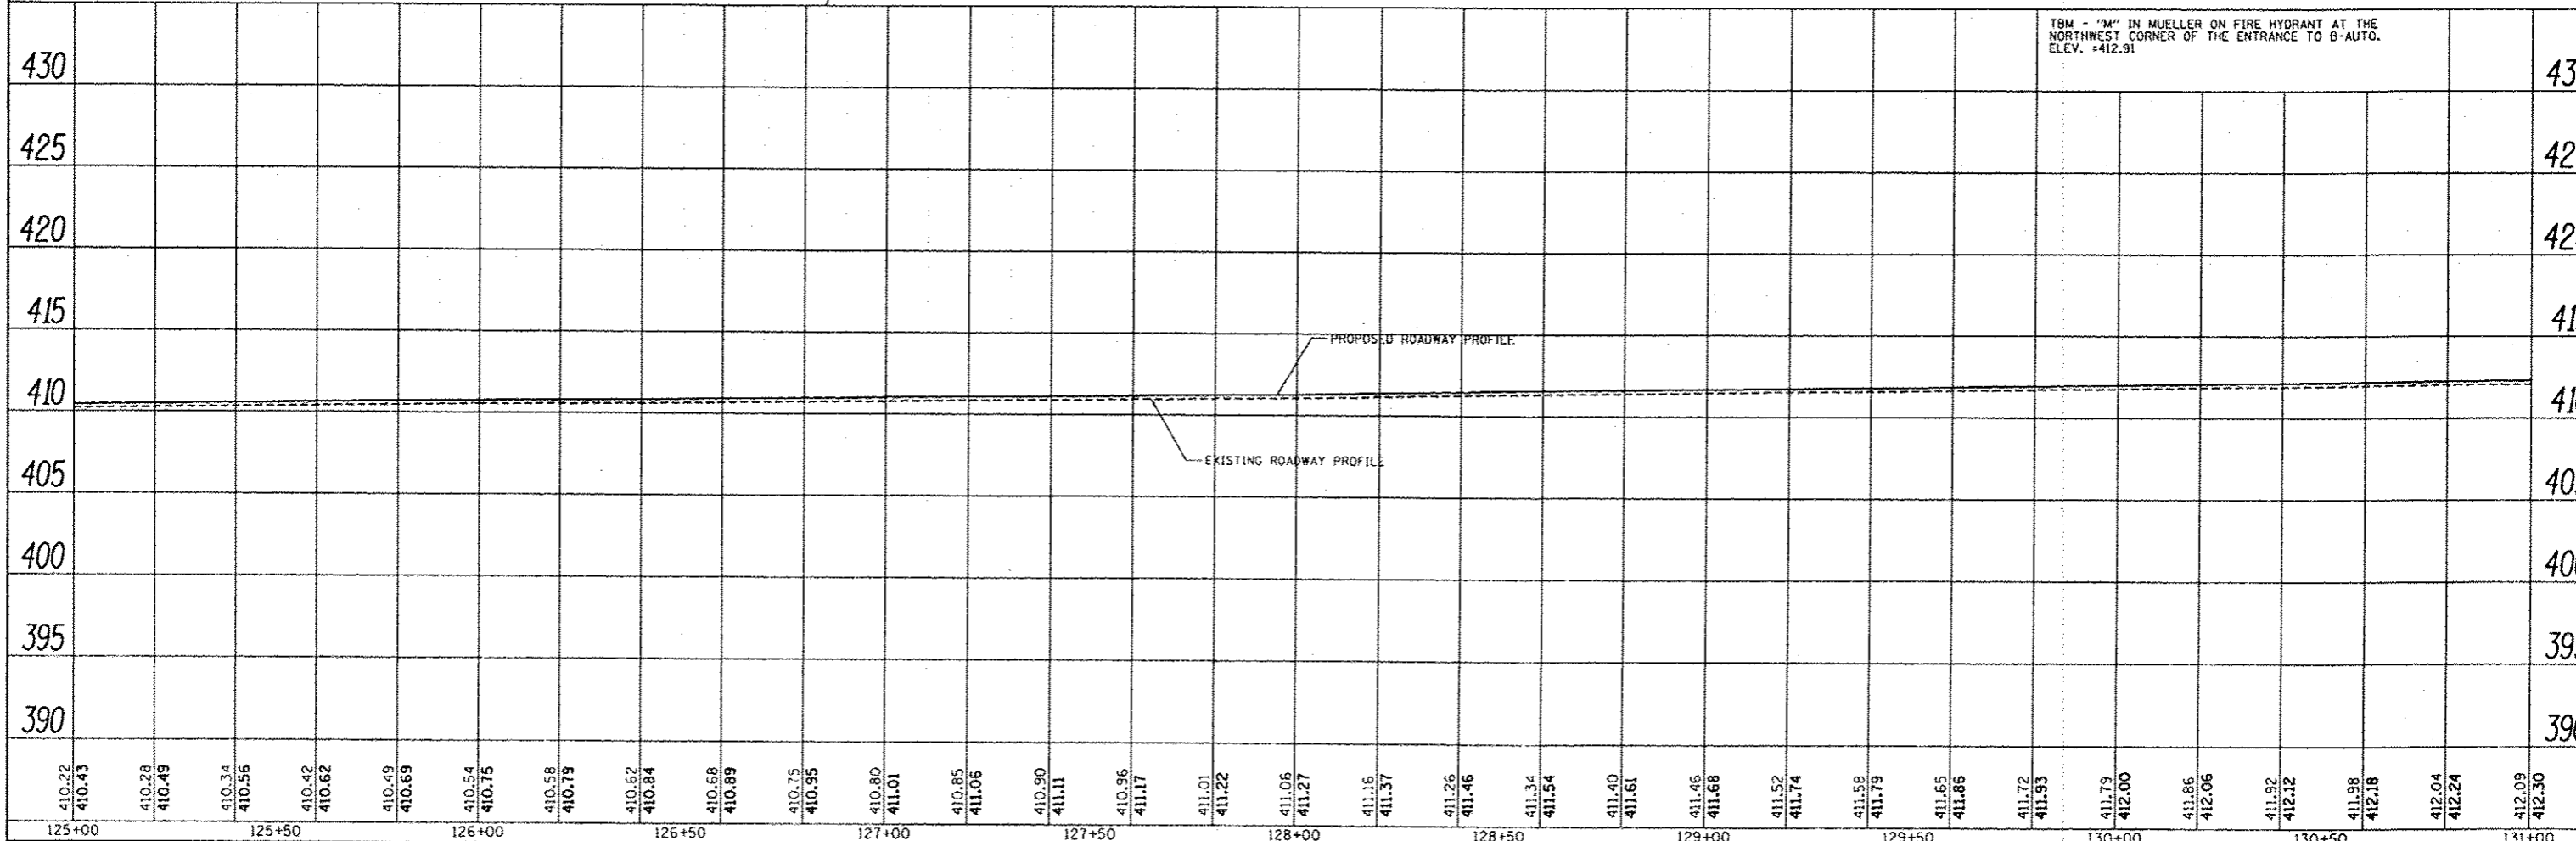


PLAN	DATE
BY	
REVISIONS	
NO. 1	
NO. 2	
NO. 3	
NO. 4	
NO. 5	
NO. 6	
NO. 7	
NO. 8	
NO. 9	
NO. 10	

PROFILE	DATE
BY	
REVISIONS	
NO. 1	
NO. 2	
NO. 3	
NO. 4	
NO. 5	
NO. 6	
NO. 7	
NO. 8	
NO. 9	
NO. 10	

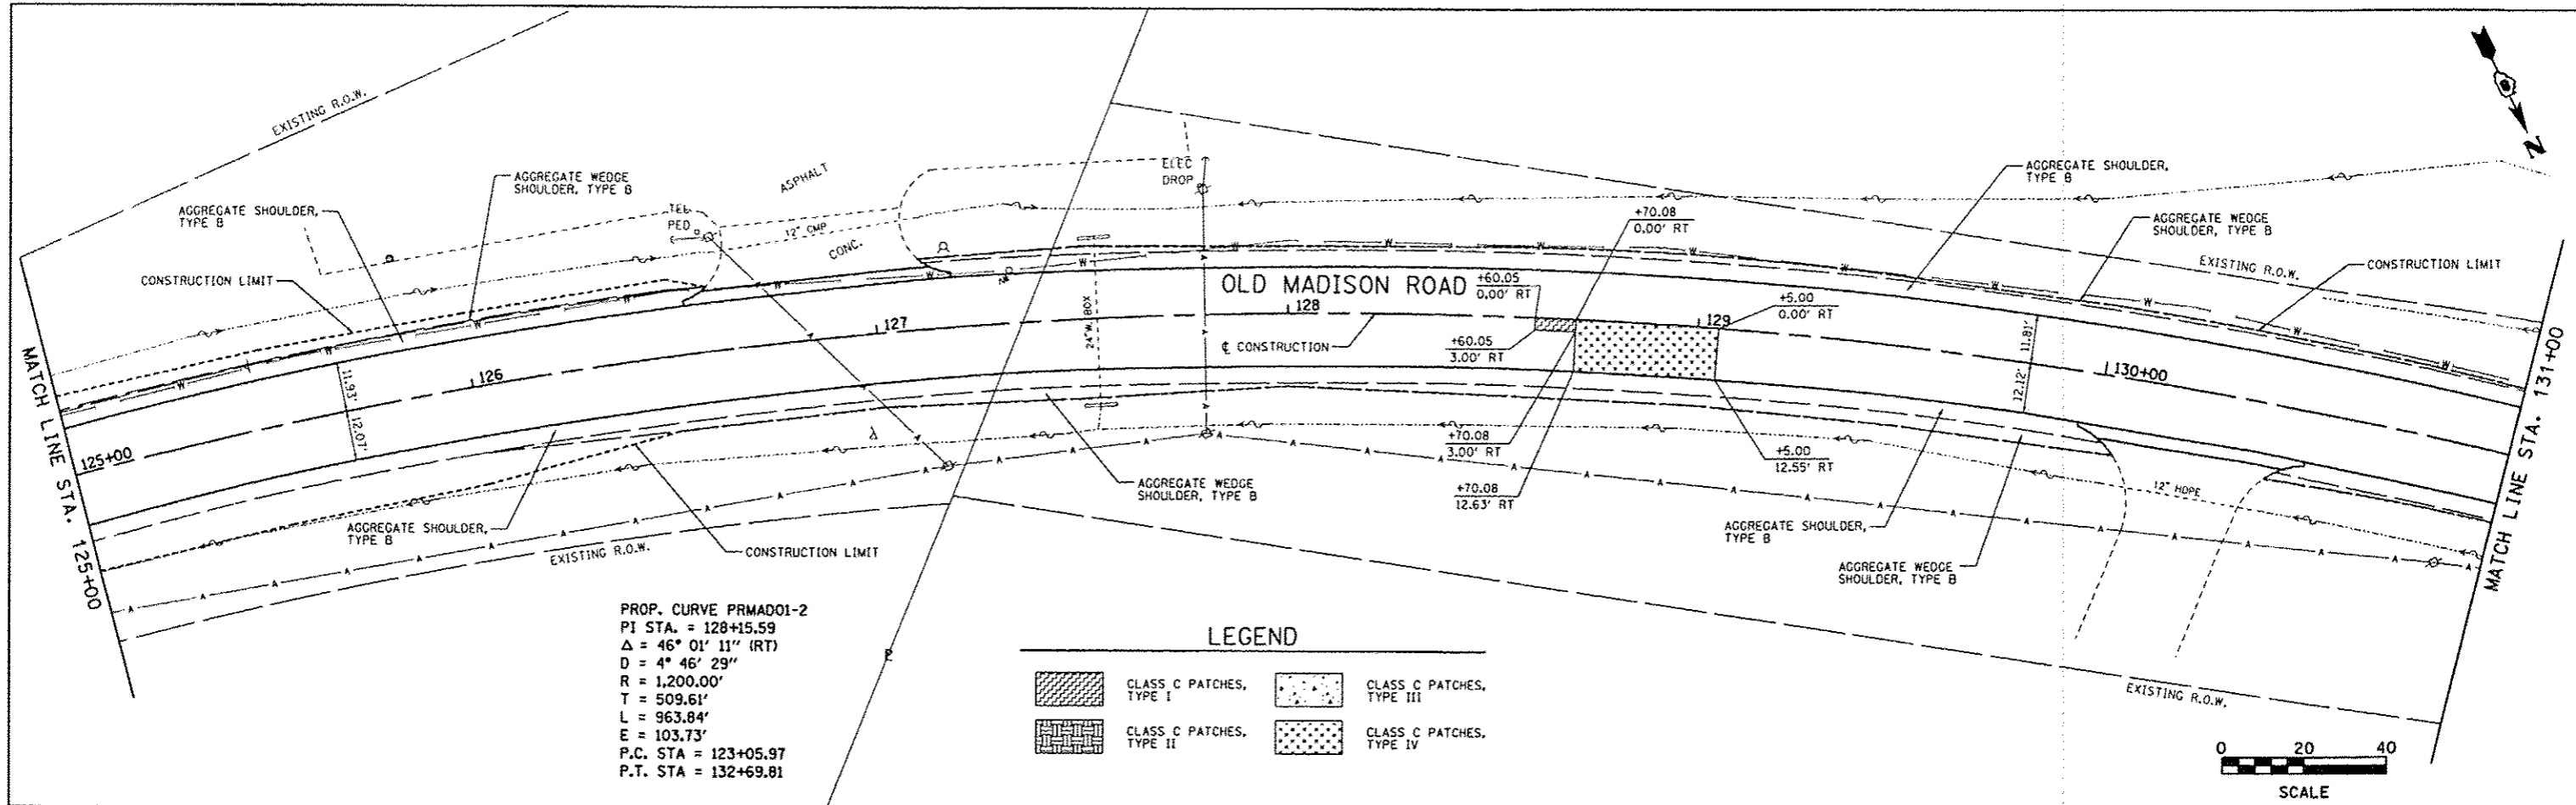

FILE NAME: plan0805.dgn	USER NAME: ramesh	DESIGNED: SAS	REVISIONS:	CITY OF MADISON OLD MADISON ROAD PHASE 2	PLAN AND PROFILE	F.A. RTE.	SECTION	COUNTY	TOTAL SHEETS	SHEET NO.
		DRAWN: JJB	REVISIONS:			11-00054-01-WR	MADISON	46	18	
		CHECKED: BFK	REVISIONS:			CONTRACT NO. 97513				
		DATE: 09/28/12	REVISIONS:			ILLINOIS FED. AID PROJECT				
		SCALE: 1"=20'		SHEET NO. 6 OF 9 SHEETS		STA. 125+00.00 TO STA. 131+00.00				