
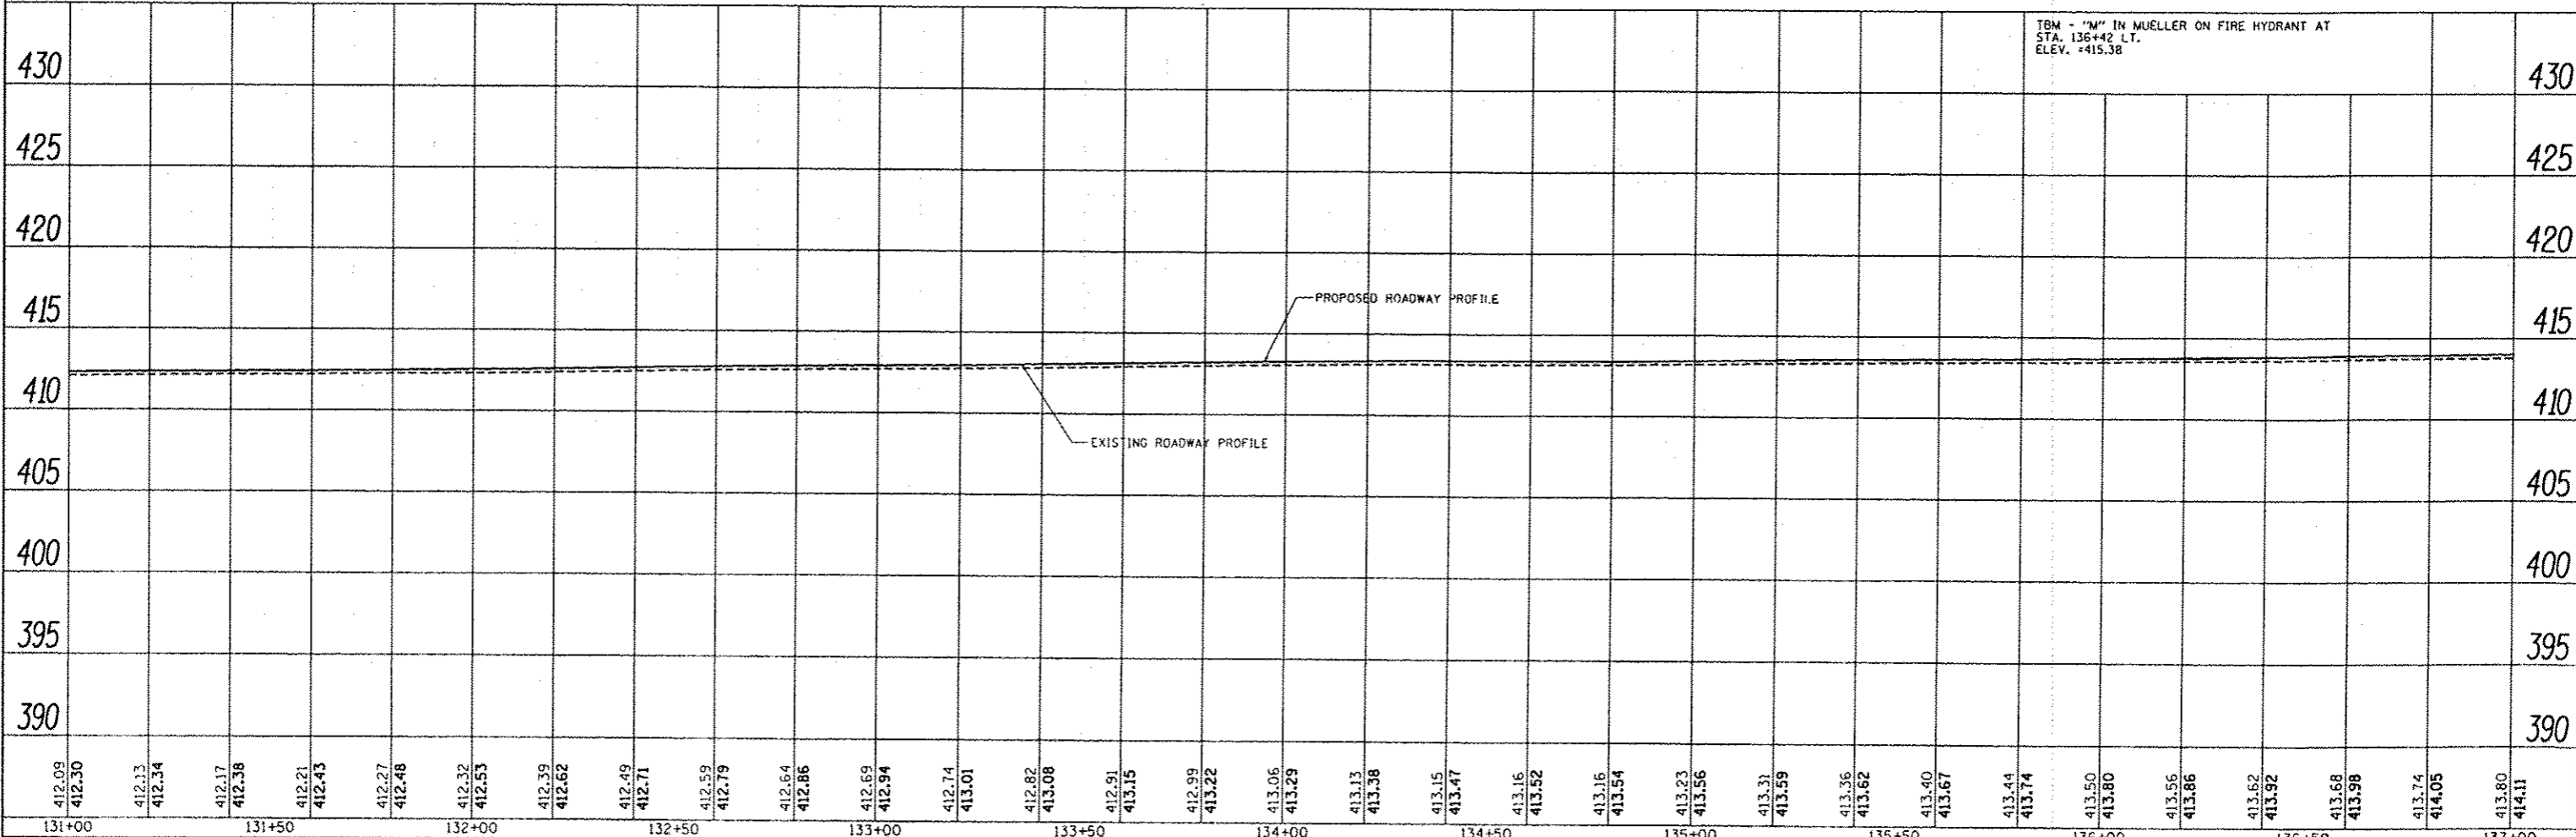


| | |
|----------|--|
| DATE | |
| BY | |
| DESIGNED | |
| CHECKED | |
| PLANNED | |
| NOTED | |
| NO. | |

| | |
|----------|--|
| DATE | |
| BY | |
| DESIGNED | |
| CHECKED | |
| PLANNED | |
| NOTED | |
| NO. | |

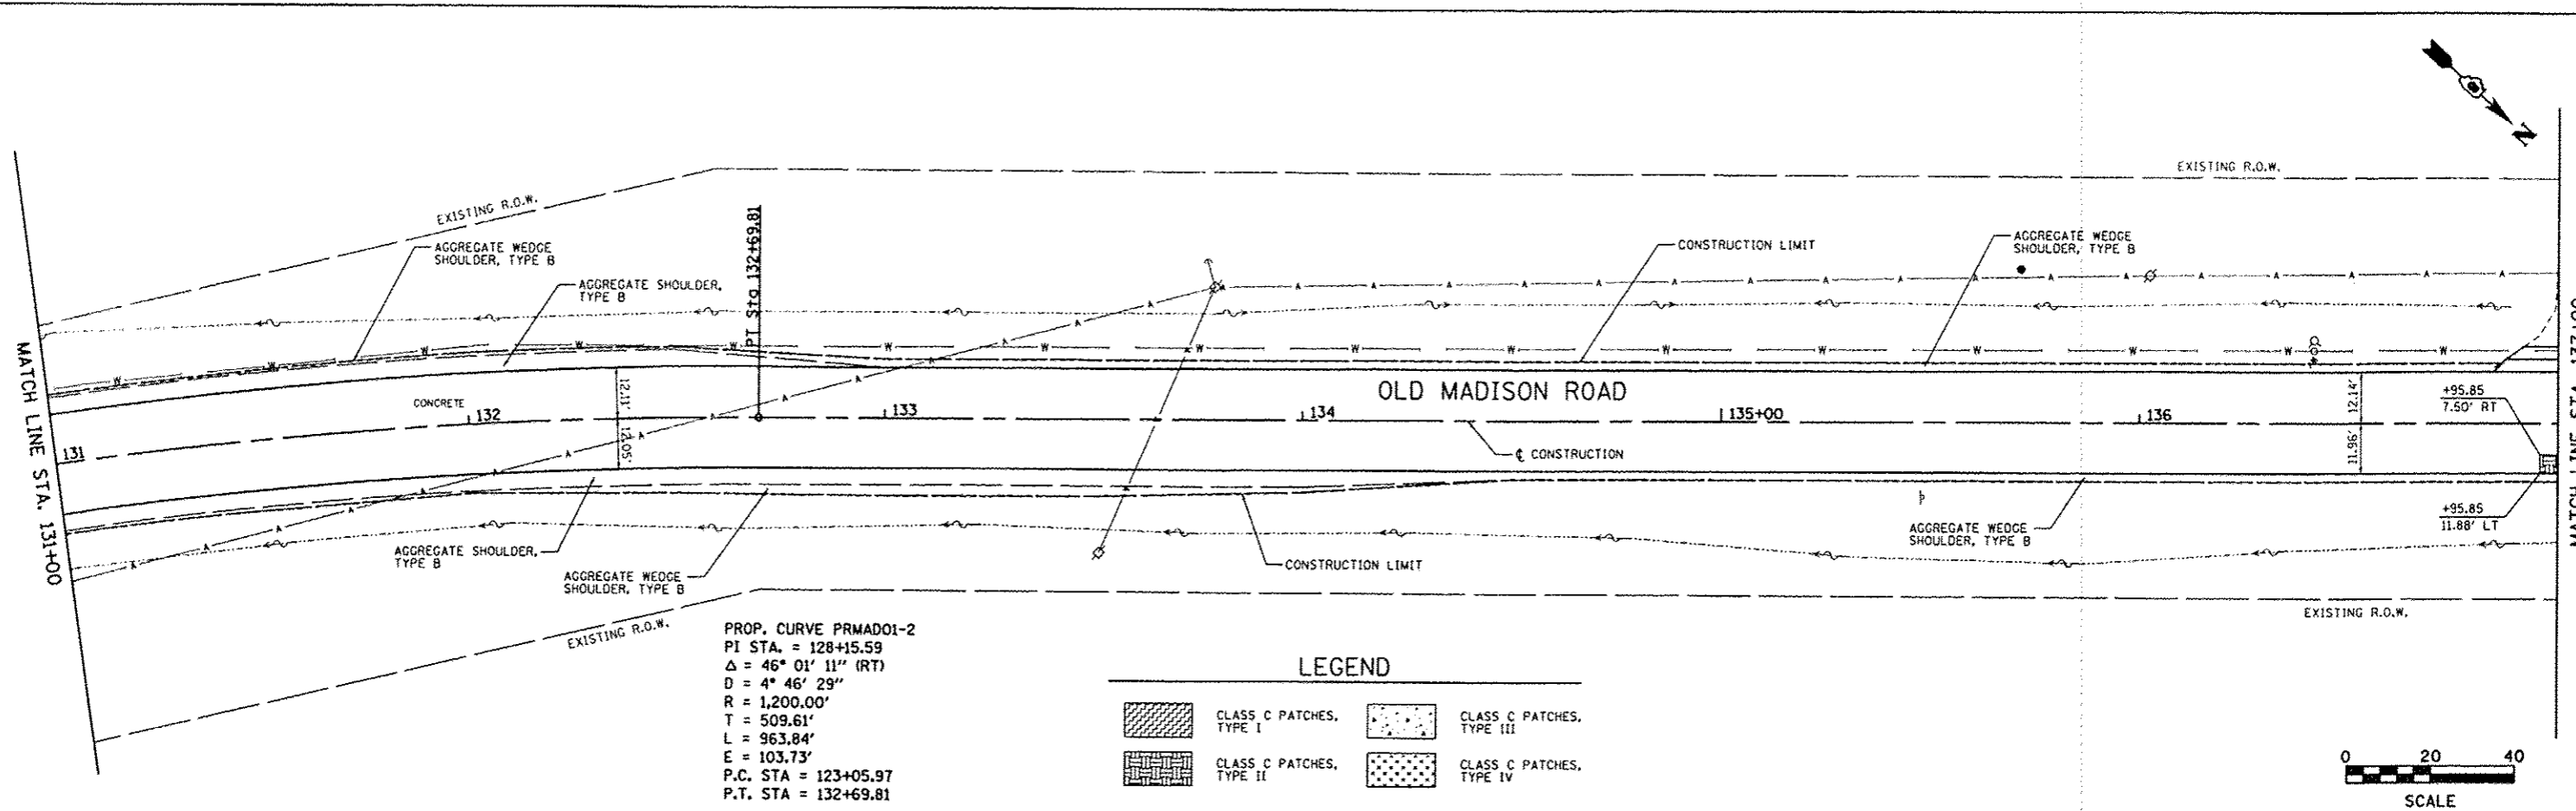

| | | | | | | | | | | | | |
|----------------------------|-----------------------|--------------------|-----------|---|---------------------------|-------------------------|----------------------------------|---------------------------|-------------------|-----------------------|--------------------|--|
| FILE NAME * plan887.dgn | USER NAME * romash | DESIGNED - SAS | REVISED - | CITY OF MADISON OLD MADISON ROAD PHASE 2 | PLAN AND PROFILE | | F.A. R.T.E. | SECTION 11-00054-01-WR | COUNTY MADISON | TOTAL SHEETS 46 | SHEET NO. 19 | |
| | | DRAWN - JJB | REVISED - | | SCALE: 1"=20' | SHEET NO. 7 OF 9 SHEETS | STA. 131+00.00 TO STA. 137+00.00 | CONTRACT NO. 97513 | | | | |
| | | CHECKED - BFK | REVISED - | | ILLINOIS FED. AID PROJECT | | | | | | | |
| | | DATE - 09/28/12 | REVISED - | | | | | | | | | |