

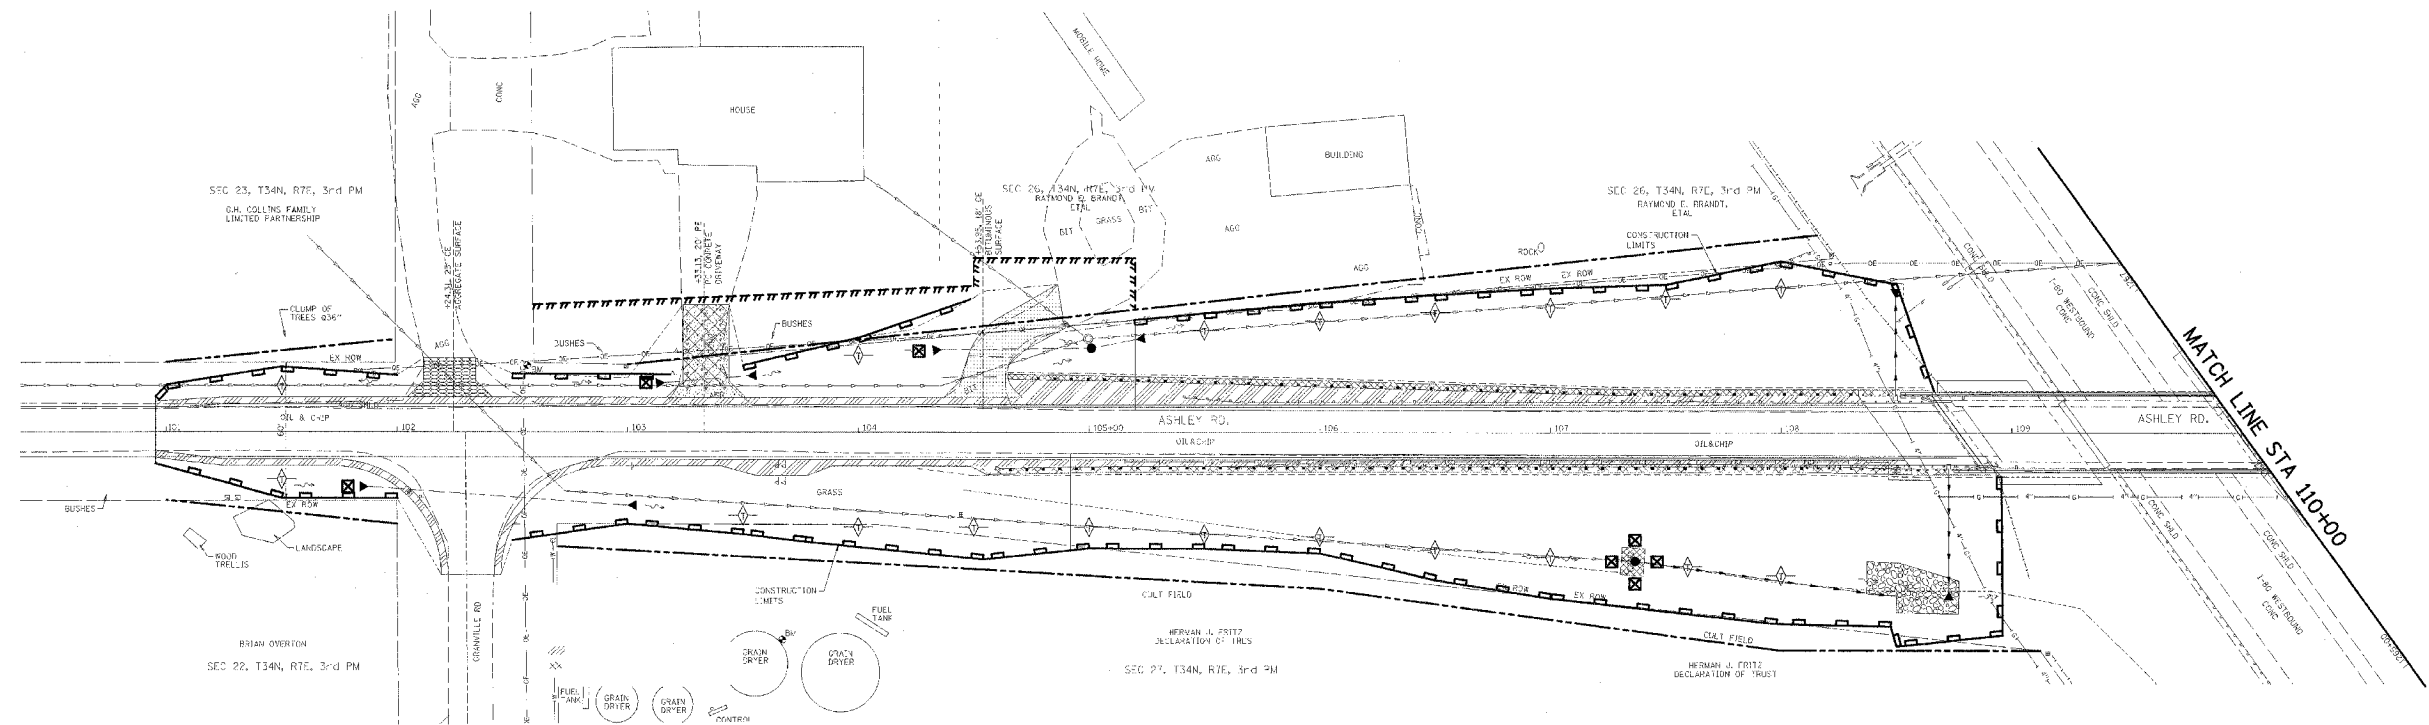


F.A.I. RTE.	SECTION	COUNTY	TOTAL SHEETS	SHEET NO.
80	32-3HBR-1	GRUNDY	88	20
STA.		TO STA.		
FED. ROAD DIST. NO.		ILLINOIS FED. AID PROJECT		

 

LEGEND

- INLET & PIPE PROTECTION
- TEMPORARY DITCH CHECK @ 50' SPACING
- PERIMETER EROSION CONTROL BARRIER
- STONE RIPRAP, CLASS A4 & FILTER FABRIC

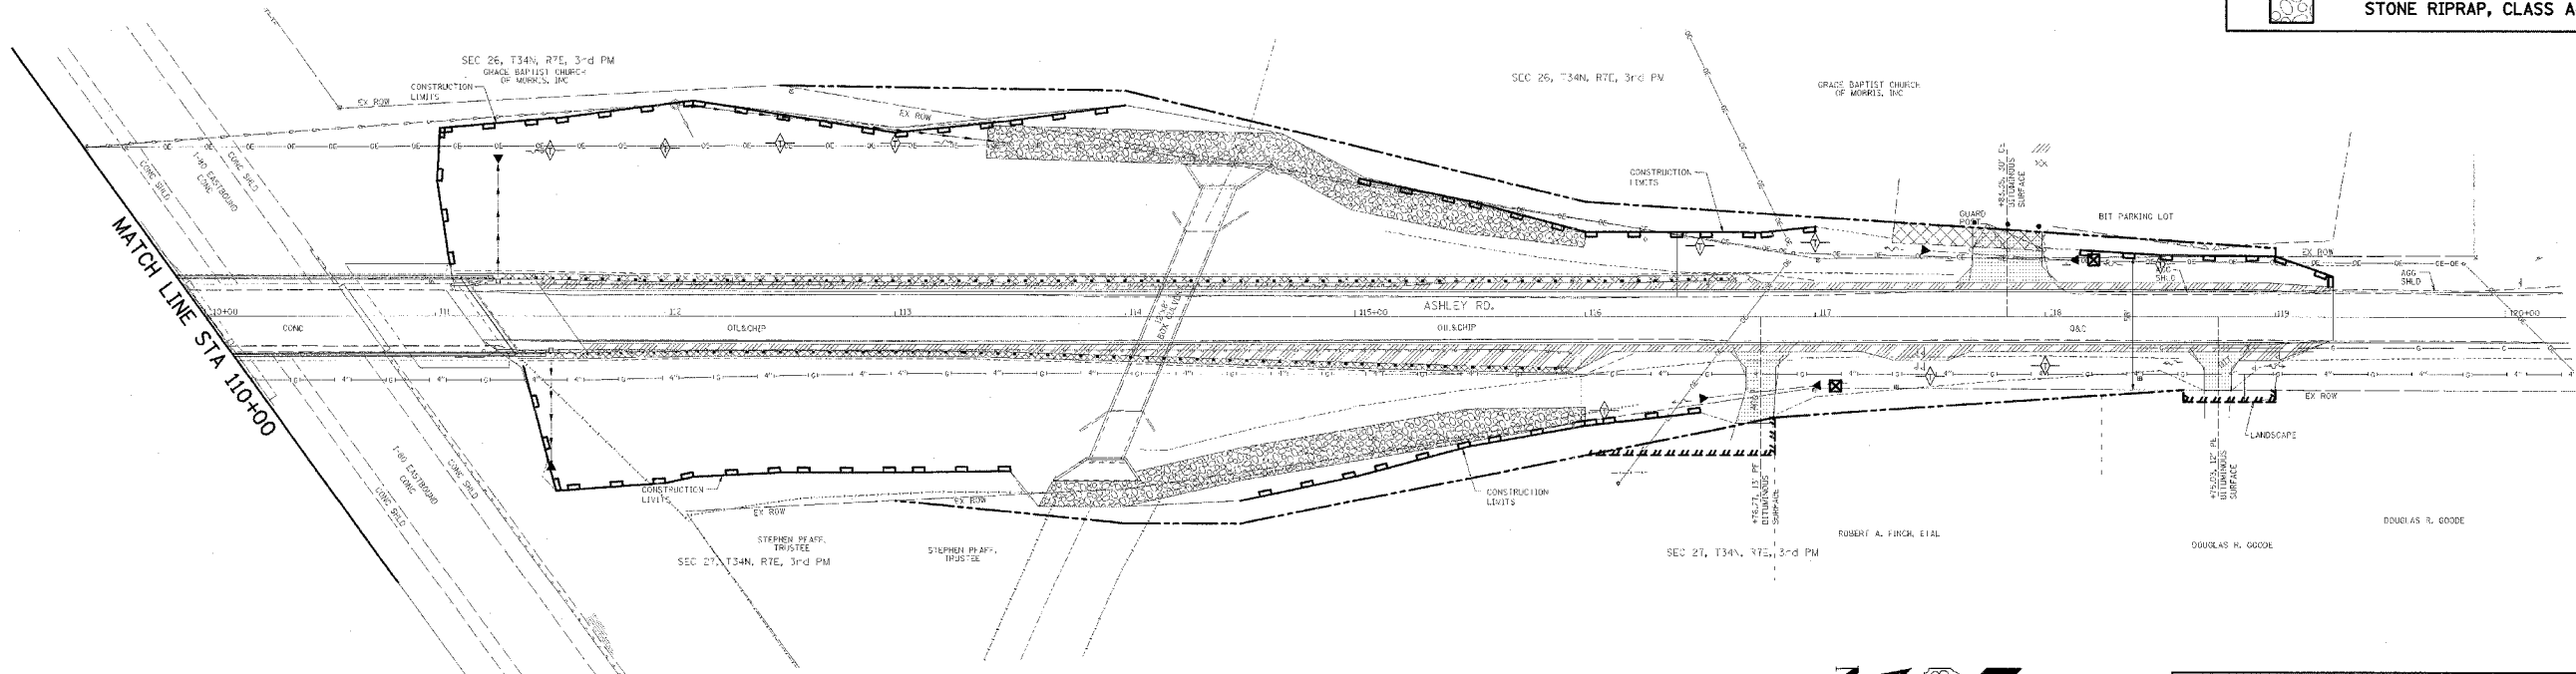

REVISIONS	
NAME	DATE

ILLINOIS DEPARTMENT OF TRANSPORTATION
 EROSION CONTROL PLAN
 F.A.I. 80 (I-80)
 SECTION 32-3HBR-1
 GRUNDY COUNTY

DATE: 09/09/05
 DRAWN BY: JJO
 CHECKED BY: MSW