
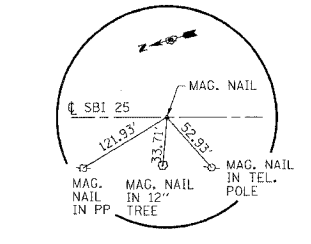
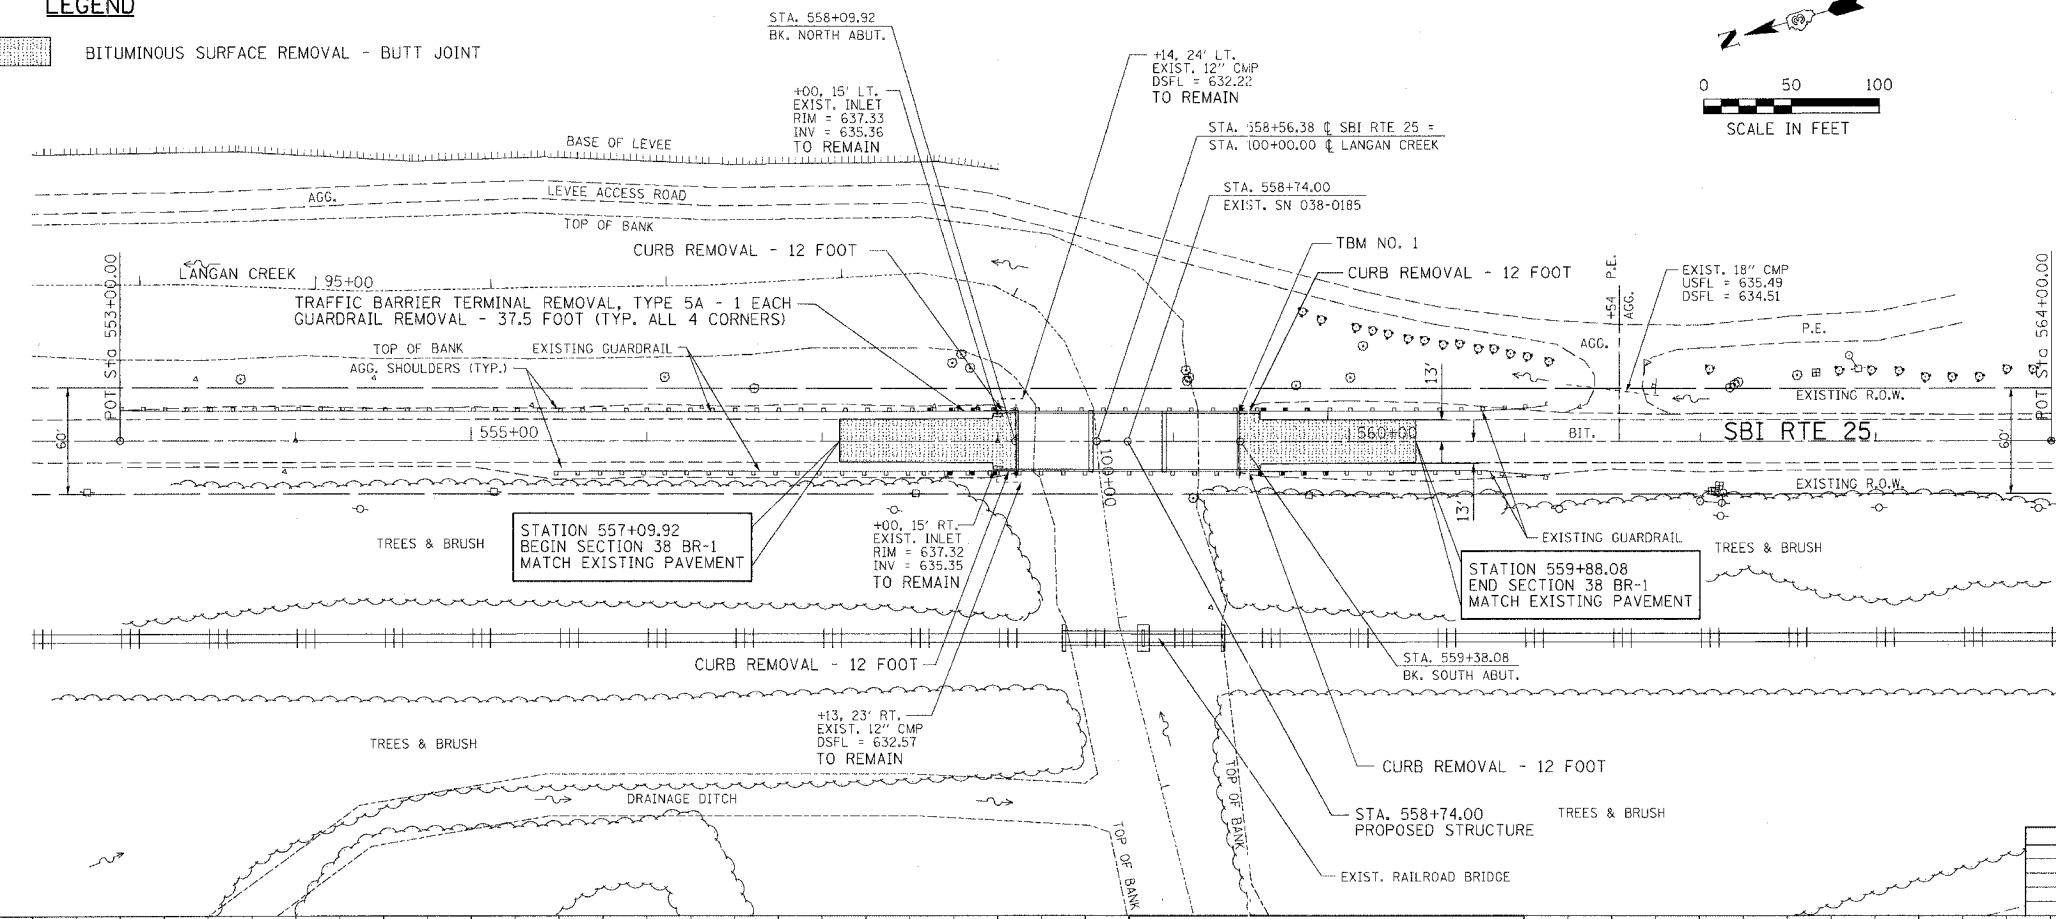



F.A.S. RTE.	SECTION	COUNTY	TOTAL SHEETS	SHEET NO.
1324	38 BR-1	IROQUOIS	29	6
STA. 552+00 TO STA. 564+00		FED. ROAD DIST. NO. ILLINOIS FED. AID PROJECT		

**LEGEND**


BITUMINOUS SURFACE REMOVAL - BUTT JOINT

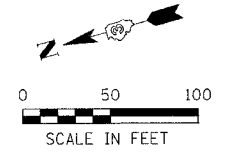

P.O.T. STA. 554+00.00  
MAG. NAIL

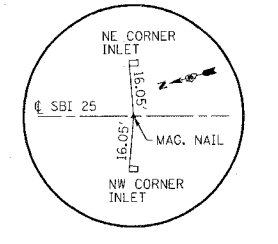

P.O.T. STA. 558+00.00  
MAG. NAIL

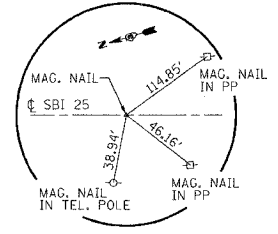

P.O.T. STA. 564+00.00  
MAG. NAIL

REVISION	DATE	BY

**GREENE & BRADFORD, INC.**  
CONSULTING ENGINEERS  
OF SPRINGFIELD, ILLINOIS

COMPUTER FILE NO. PLN02REM  
PROJECT 03236 W02  
11/16/05-MDS


TBM NO. 1: STA. 559+37, 16.5' LT. CHISELED "□" IN S.E. WINGWALL ELEV. 637.33

TBM NO. 2: STA. 564+36, 28' RT. 40d NAIL IN POWER POLE ELEV. 642.93

DATE	BY

DATE	BY

PLT DATE = 12/9/2005  
FILE NAME = J:\03236\W02\DRAWINGS\PLN\W02REM.dgn  
SCALE = 1" = 40' / IN.  
REFERENCE = REF.  
OPERATOR = pagb

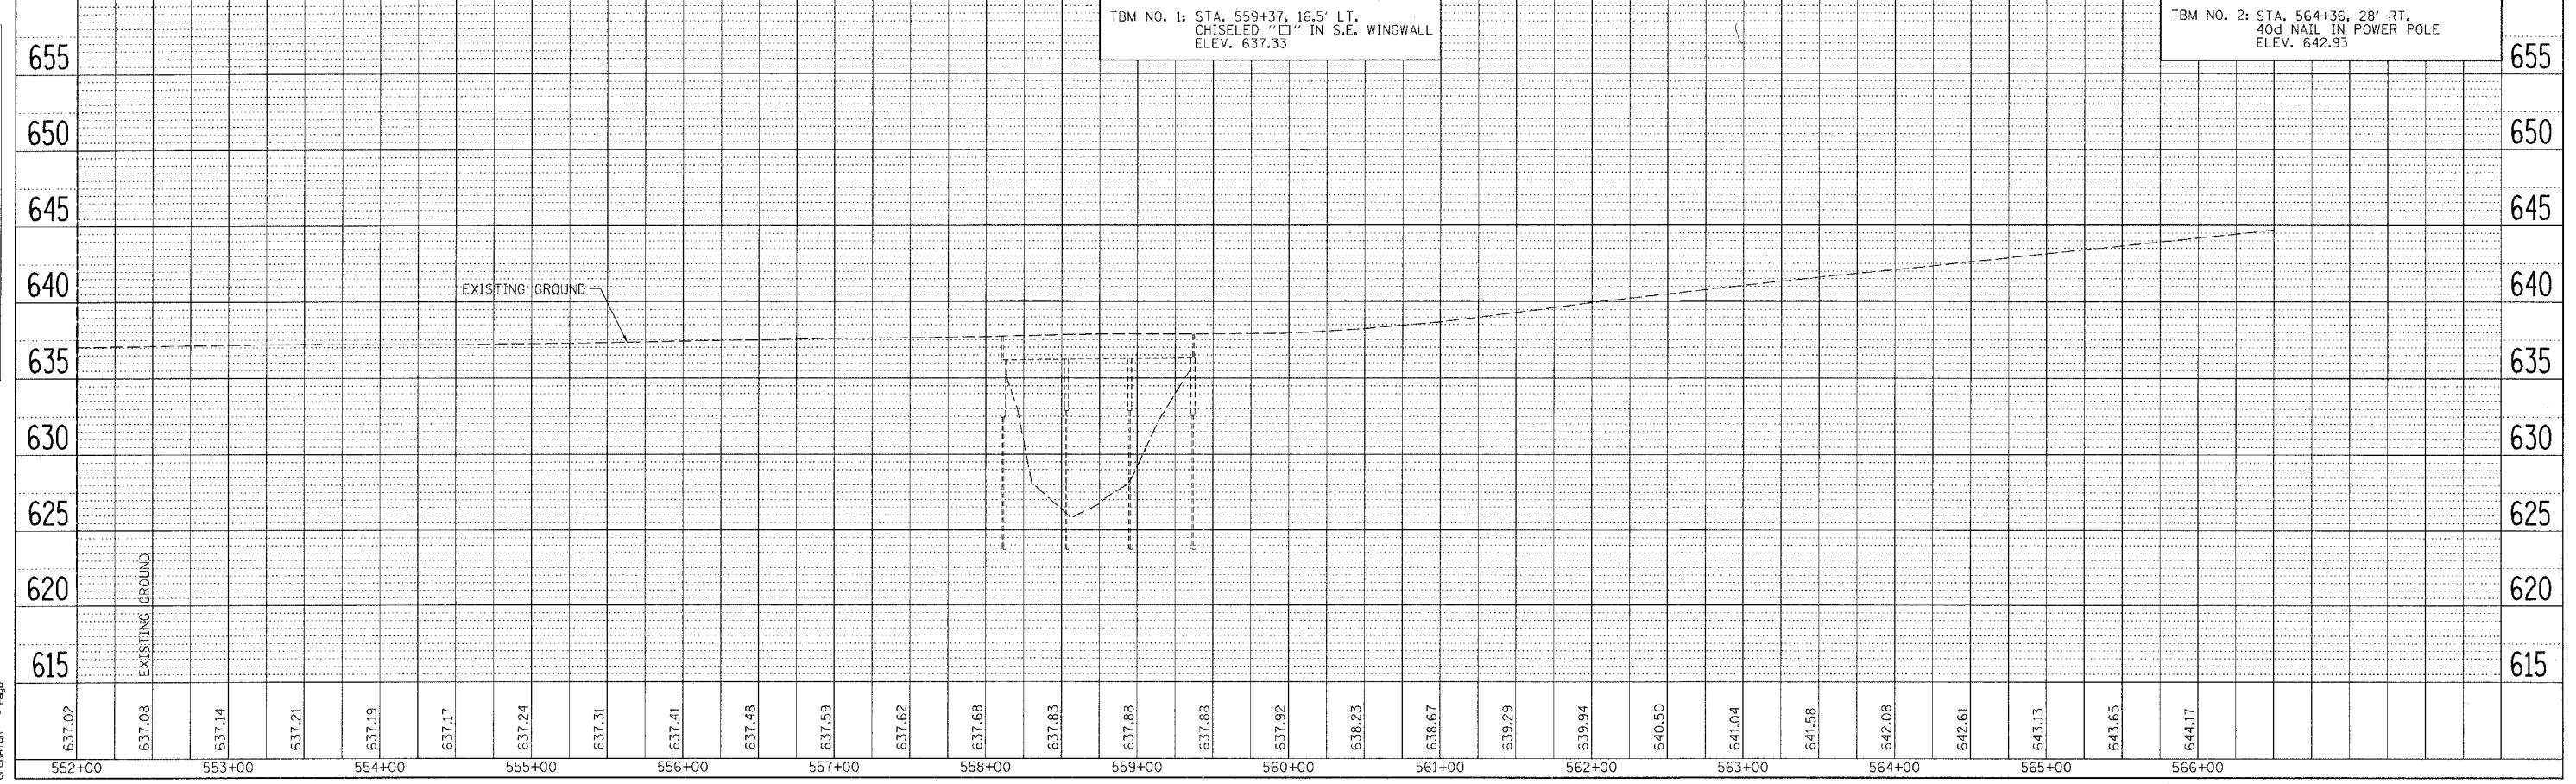

**PLAN AND PROFILE - REMOVAL SHEET**