


ROUTE NO.	SECTION	COUNTY	TOTAL SHEETS	SHEET NO.
01-00282-00-BR	LEE	51	20	
FED. ROAD DIST. NO. 7		FED. AID PROJECT:		

STRUCTURAL SHEET 6 OF 15

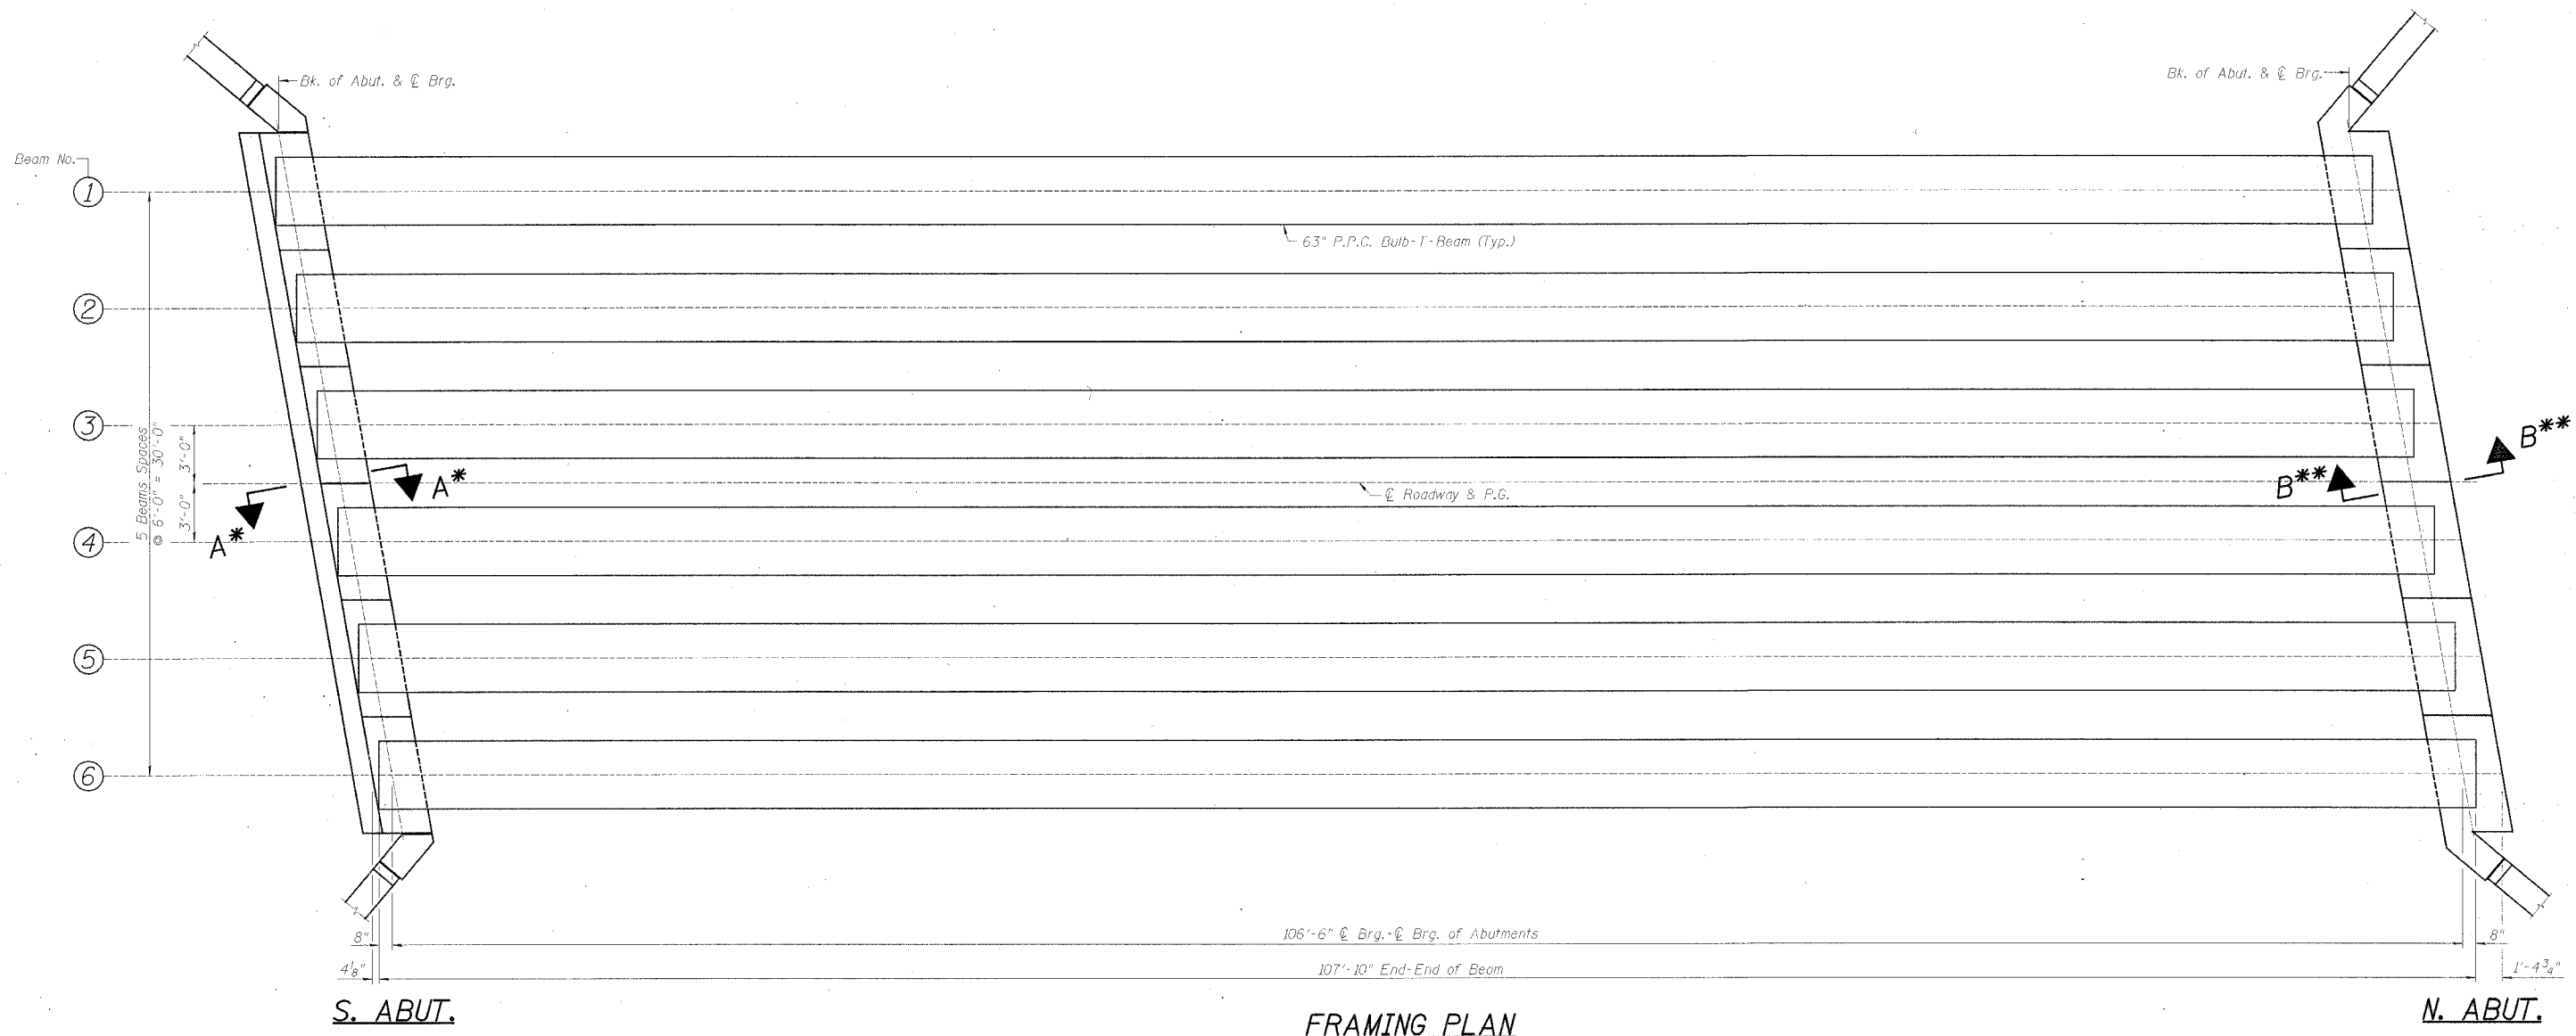

FRAMING PLAN

NOTE:
 * See Structural Sheet 4 of 15 for Details.
 ** See Structural Sheet 5 of 15 for Details.

FRAMING PLAN
 SECTION 01-00282-00-BR
 ROCKYFORD ROAD over GREEN RIVER
 STA. 20+00 (S.N. 052-3512)
 LEE COUNTY
 WPA # 1154003