



PAV. NO.	SECTION	COUNTY	TOTAL SHEETS	SHEET NO.
9397	01-00022-00-RP	MADISON	72	19
STA. 34+00		TO STA. 36+75.00		
STREET PLAN AND PROFILE				

CONTRACT NO. 97269

 

P:\000139a\dwg\000139AH06.dwg 10/25/2005 4:21:32 PM CST

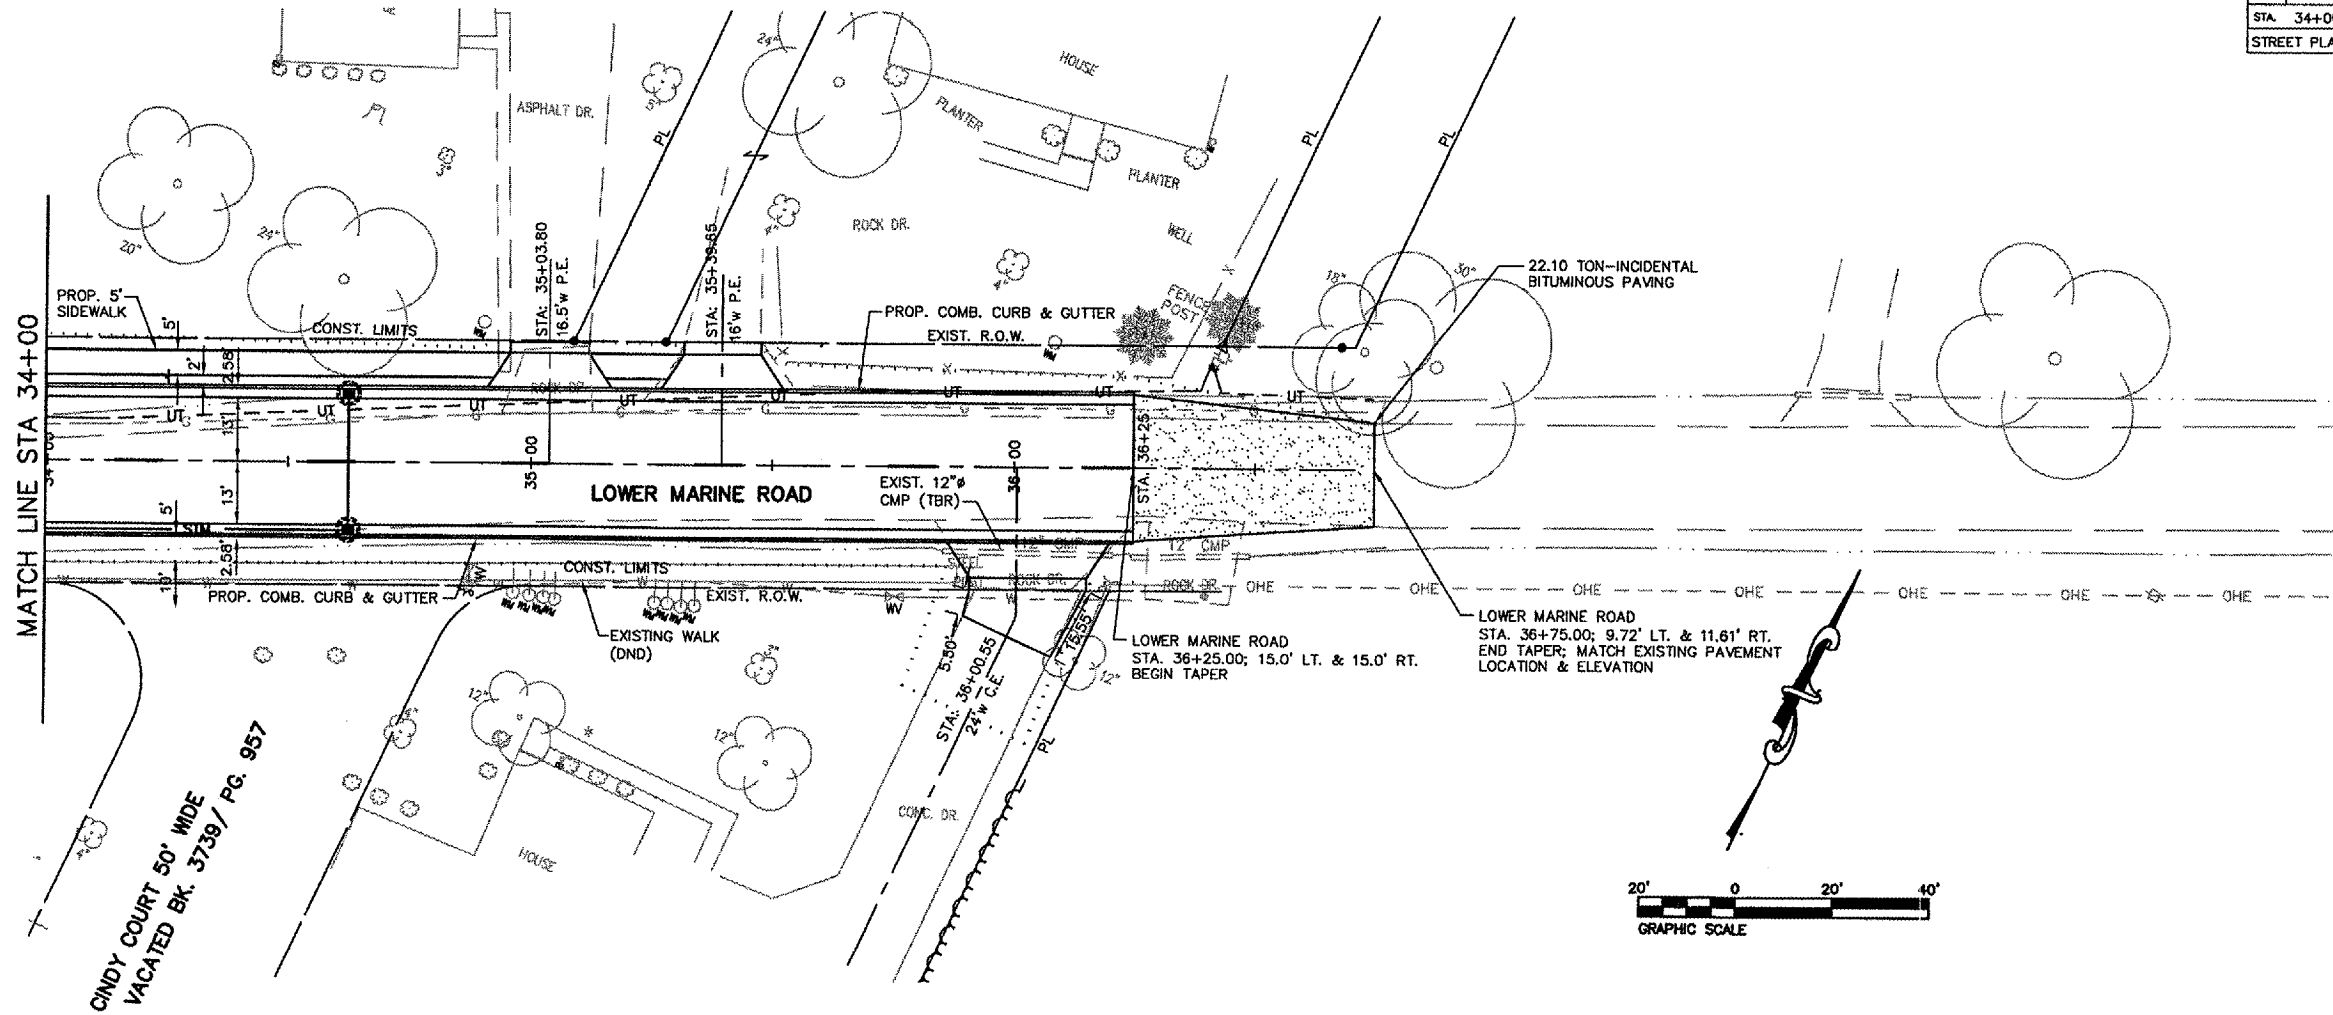